



NOTES:

1. SPACING OF ALL DRUMS AND BARRICADES ALONG ROLLINS ROAD SHALL BE AT 50' CENTER TO CENTER.
2. FLEXIBLE DELINEATORS SHALL BE INSTALLED IN ACCORDANCE WITH IDOT STANDARD 701431.

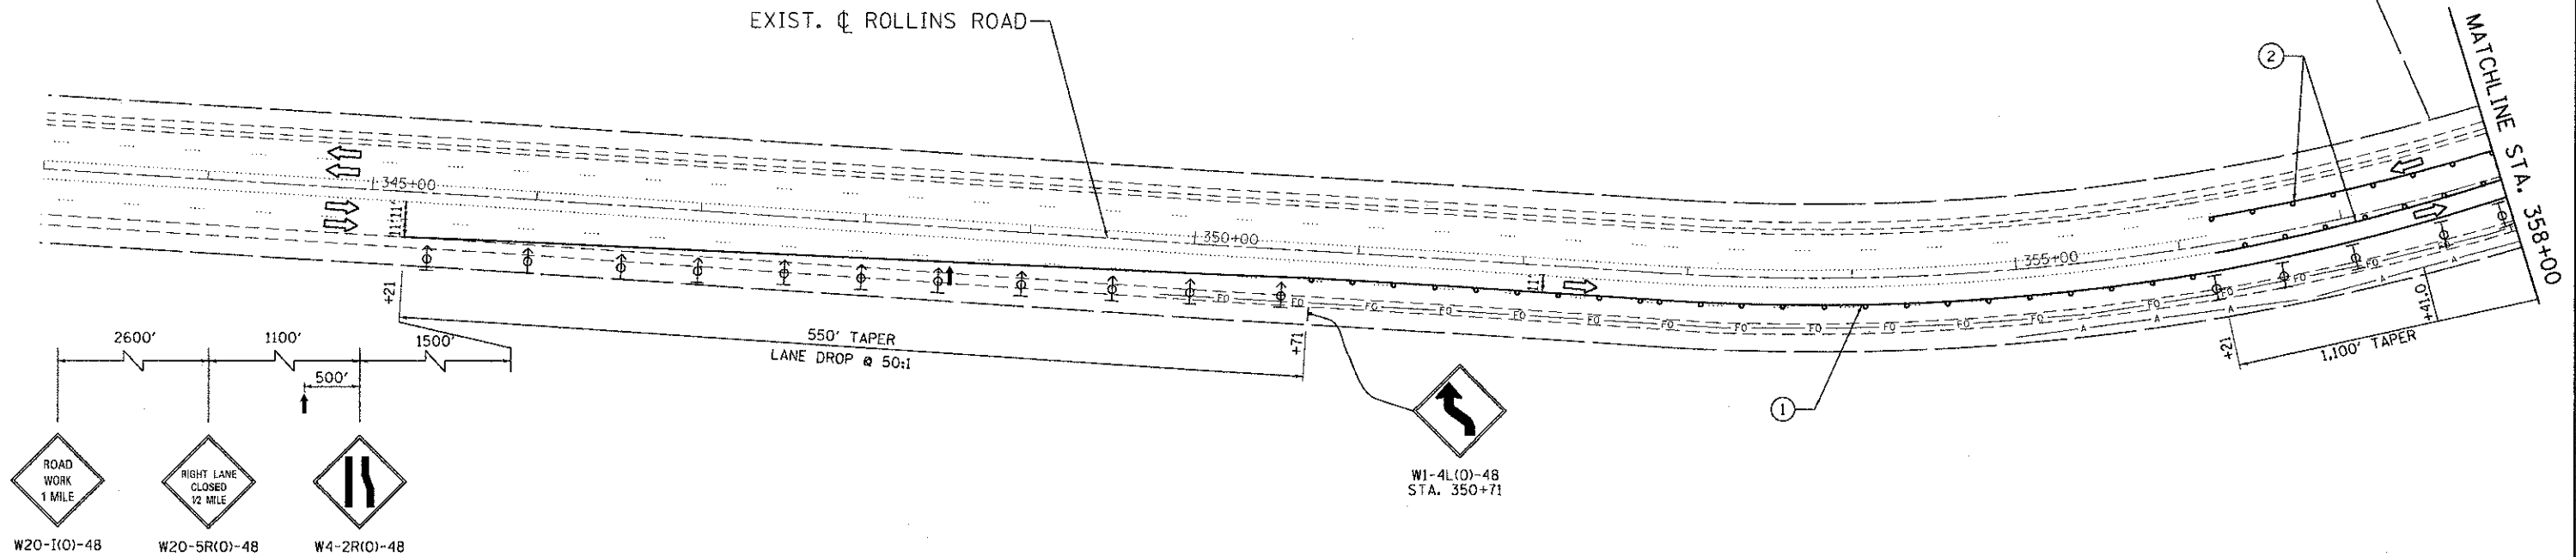

LEGEND

- WORK ZONE
- DIRECTION OF TRAVEL
- DRUM W/ STEADY BURN LIGHT
- BARRICADE, TYPE III
- ARROW BOARD
- DIRECTION INDICATOR BARRICADE WITH STEADY BURN MONODIRECTIONAL LIGHT
- TYPE II BARRICADE WITH STEADY BURN MONODIRECTIONAL LIGHT
- TEMPORARY CONCRETE BARRIER WITH REFLECTORS
- TEMPORARY PAVEMENT, 8" (HMA BINDER IL-19.0mm)
- SUGGESTED STABILIZED CONSTRUCTION ENTRANCE
- ① WET REFLECTIVE TEMPORARY TAPE, TYPE III 4 INCH (WHITE)
- ② WET REFLECTIVE TEMPORARY TAPE, TYPE III 4 INCH (YELLOW)
- ③ WET REFLECTIVE TEMPORARY TAPE, TYPE III 4 INCH (YELLOW DOUBLE LINE)

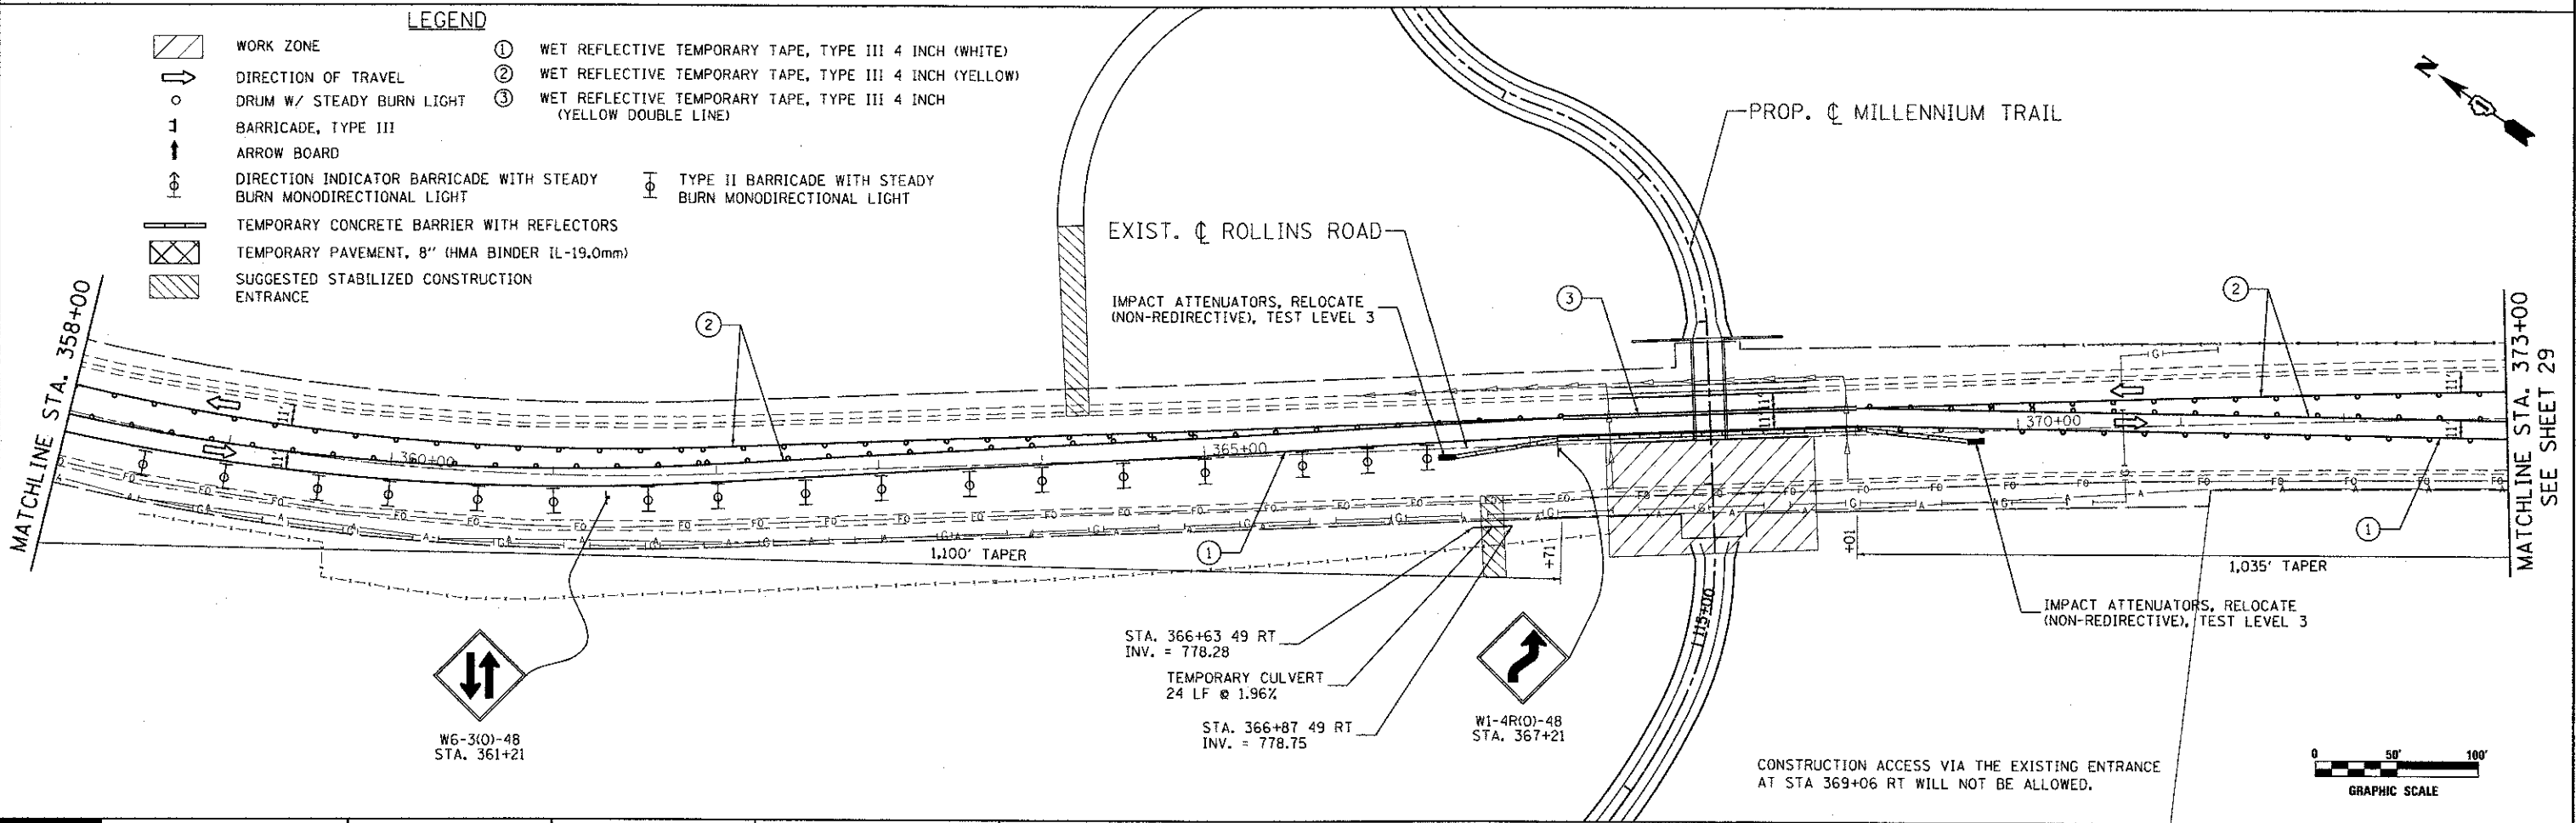

FILE NAME: M:\PROJ\0220887\01\Rollins\Design\DOT\0220887.dwg - s.d.ging - PH02 - 01.dwg

Ciorba Group, Inc.
CONSULTING ENGINEERS
5507 North Cumberland Avenue, Suite 402
Chicago, Illinois 60656
Tel. 773.775.4009 Fax 773.775.4014

USER NAME: jkellman	DESIGNED: -	REVISED: -
PLOT SCALE: 1/8" = 100.0000' / 1"	DRAWN: -	REVISED: -
PLOT DATE: 4/9/2013	CHECKED: -	REVISED: -
	DATE: -	REVISED: -

**MILLENNIUM TRAIL
LAKE COUNTY FOREST PRESERVES**

STAGES OF CONSTRUCTION - STAGE 2
ROLLINS ROAD UNDERPASS

SCALE:	SHEET NO. OF SHEETS	STA. TO STA.
--------	---------------------	--------------

F.A.U. RTE.	SECTION	COUNTY	TOTAL SHEETS	SHEET NO.
181	12-F3000-01-BT	LAKE	118	28
FED. ROAD DIST. NO. - ILLINOIS FED. AID PROJECT				CONTRACT NO. 63807