


150 140 130 120 110 100 90 80 70 60 50 40 30 20 10 0 10 20 30 40 50 60 70 80 90 100 110 120 130 140 150

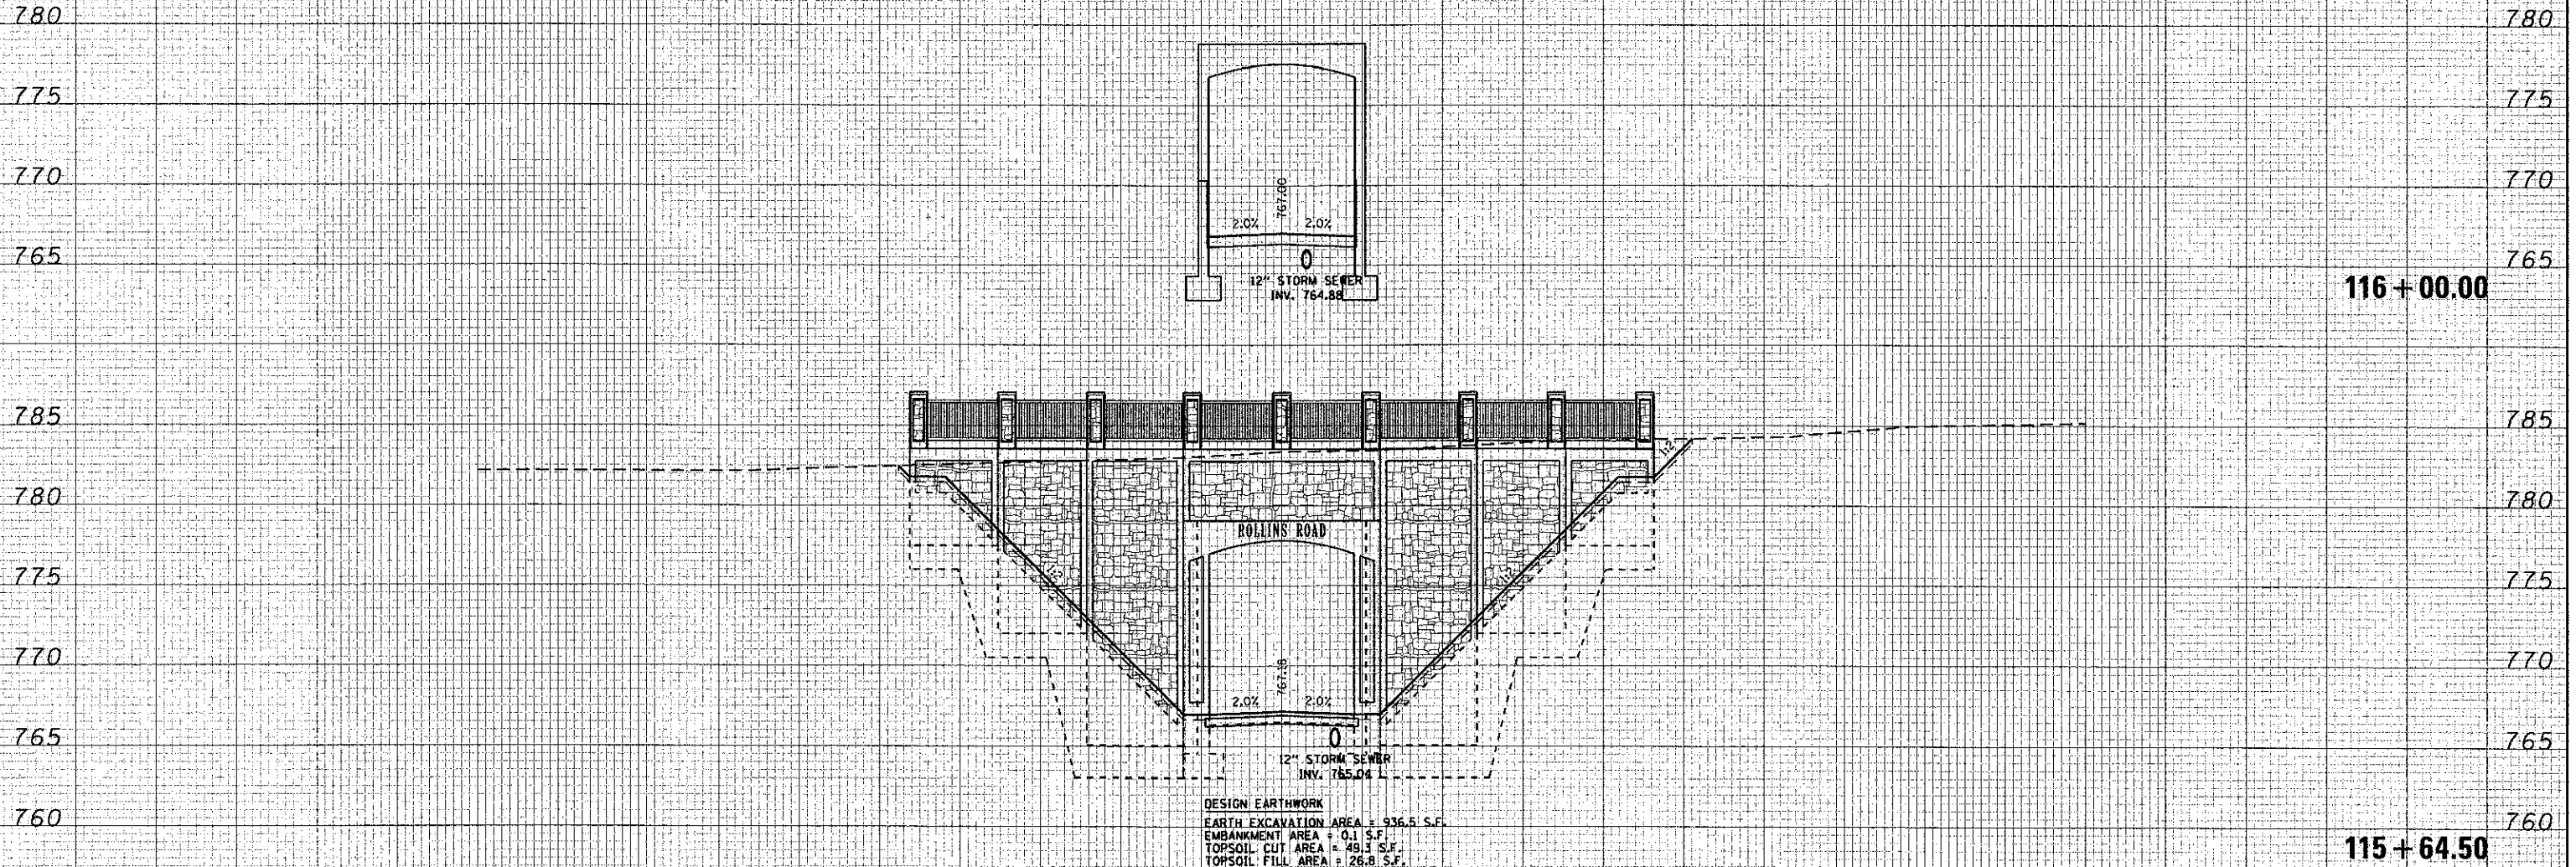

150 140 130 120 110 100 90 80 70 60 50 40 30 20 10 0 10 20 30 40 50 60 70 80 90 100 110 120 130 140 150

Ciorba Group, Inc.
 CONSULTING ENGINEERS
 5907 North Cumberland Avenue, Suite 402
 Chicago, Illinois 60656
 Tel. 773.775.4009 Fax 773.775.4014

USER NAME = jkellman	DESIGNED - NT	REVISED -
PLOT SCALE = 20,0000' / in.	DRAWN - NT	REVISED -
PLOT DATE = 4/8/2013	CHECKED - MJL	REVISED -
	DATE - 4/8/2013	REVISED -

**MILLENNIUM TRAIL
 LAKE COUNTY FOREST PRESERVES**

CROSS SECTIONS	
MILLENNIUM TRAIL - NORTH ALIGNMENT	
HOLLINS ROAD UNDERPASS	
SCALE:	SHEET NO. OF SHEETS STA. 115+64.50 TO STA. 116+00.00

F.A.U. RTE.	SECTION	COUNTY	TOTAL SHEETS	SHEET NO.
181	12-F3000-01-BT	LAKE	118	108
CONTRACT NO. 63807				
FED. ROAD DIST. NO. [ILLINOIS] FED. AID PROJECT				

FILE NAME = W:\PROJECTS\2013\RollinsRoad\Drawings\12inchStormSewer\12inchStormSewer.dwg