
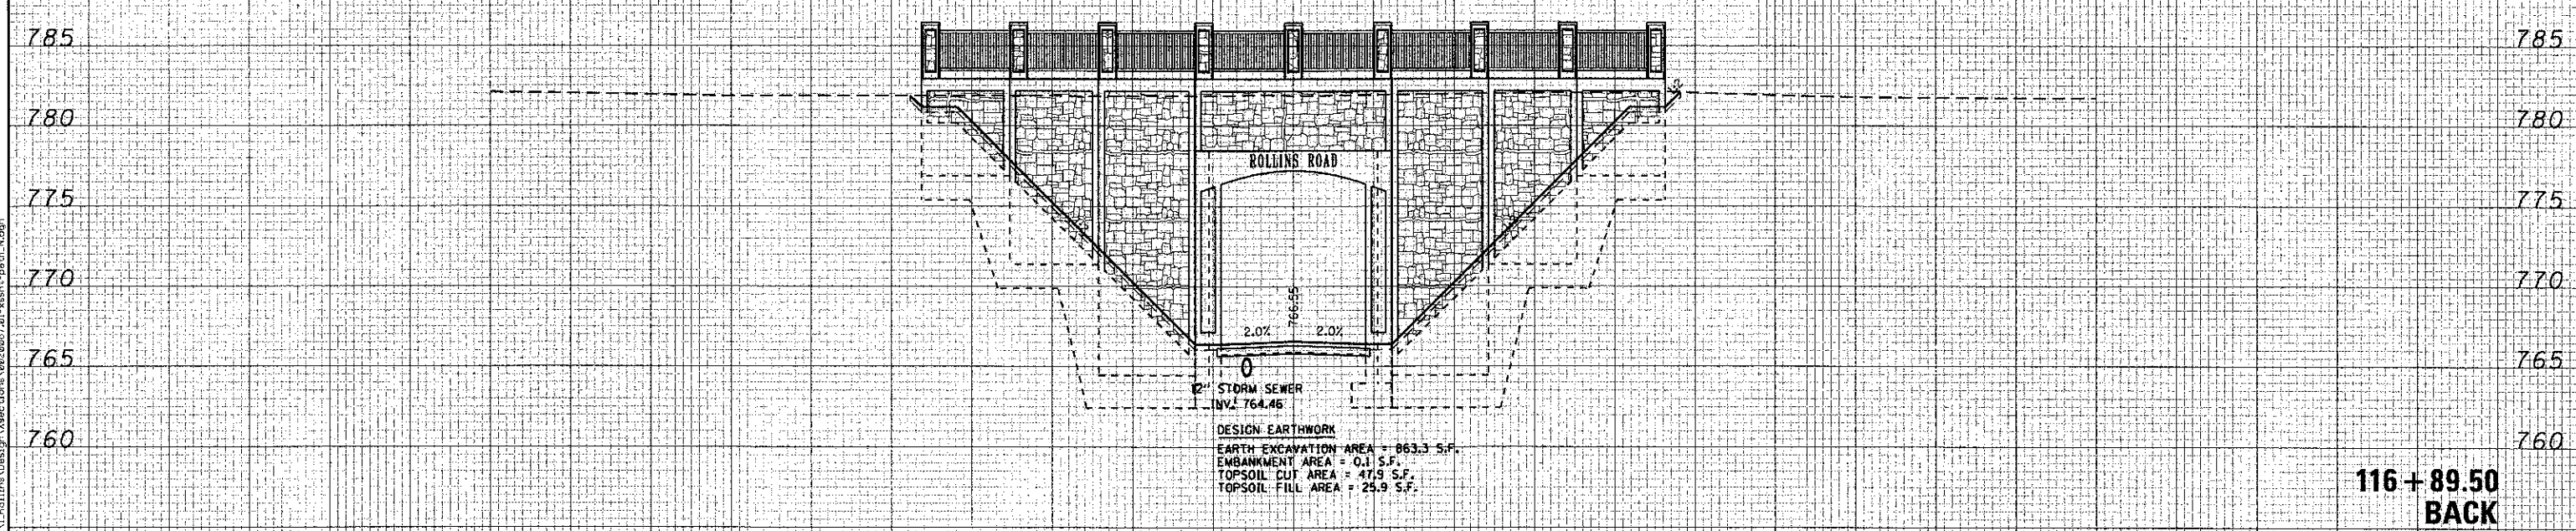


150 140 130 120 110 100 90 80 70 60 50 40 30 20 10 0 10 20 30 40 50 60 70 80 90 100 110 120 130 140 150

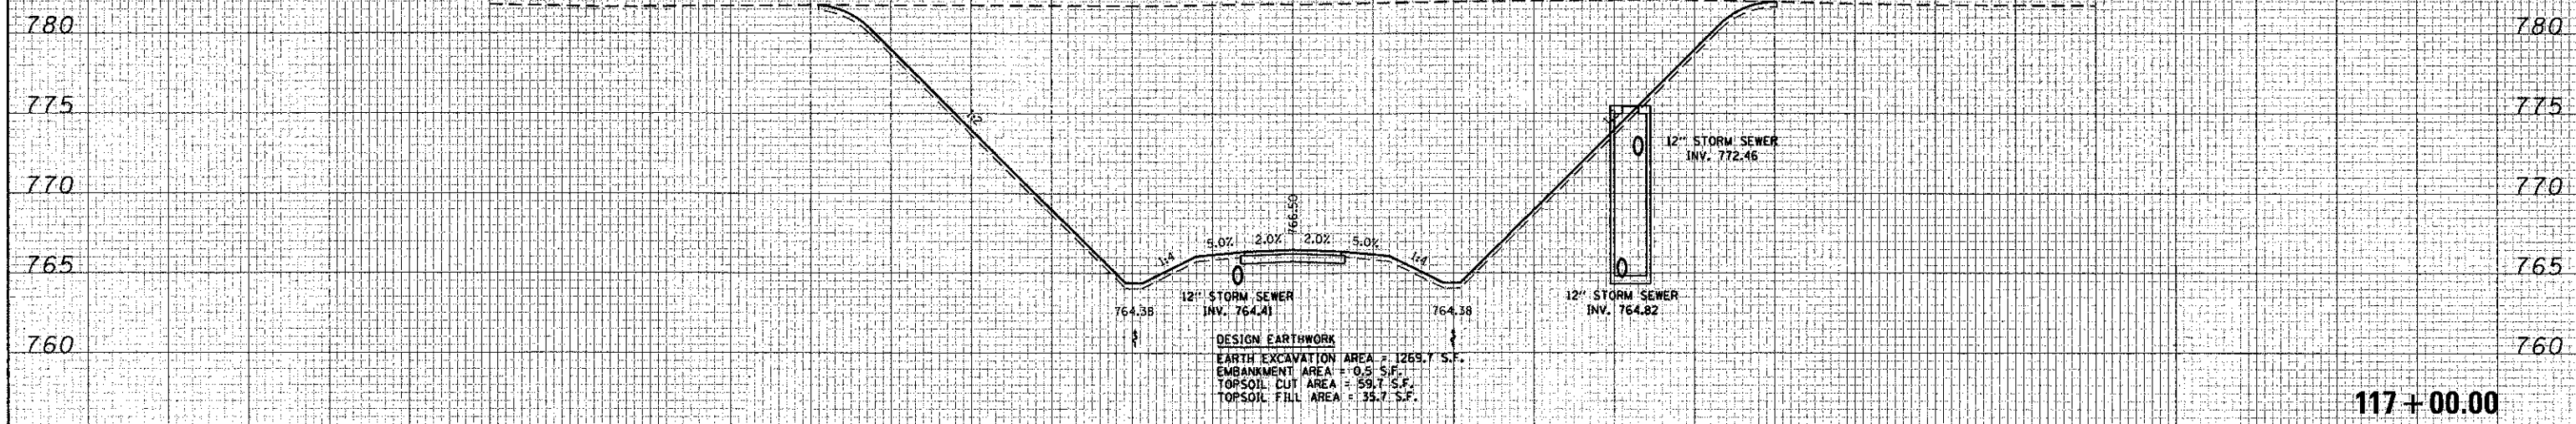

150 140 130 120 110 100 90 80 70 60 50 40 30 20 10 0 10 20 30 40 50 60 70 80 90 100 110 120 130 140 150

Ciorba Group, Inc.
 CONSULTING ENGINEERS
 5507 North Cumberland Avenue, Suite 402
 Chicago, Illinois 60666
 Tel. 773.775.4009 Fax 773.775.4014

USER NAME = jk_jellman	DESIGNED - NT	REVISED -
PLOT SCALE = 20.0000' / in.	DRAWN - NT	REVISED -
PLOT DATE = 4/8/2013	CHECKED - MJL	REVISED -
	DATE - 4/8/2013	REVISED -

**MILLENNIUM TRAIL
 LAKE COUNTY FOREST PRESERVES**

**CROSS SECTIONS
 MILLENNIUM TRAIL - NORTH ALIGNMENT
 ROLLINS ROAD UNDERPASS**

SCALE:	SHEET NO. OF SHEETS	STA. 116+89.50 TO STA. 117+00.00
--------	---------------------	----------------------------------

F.A.U. RTE.	SECTION	COUNTY	TOTAL SHEETS	SHEET NO.
181	12-F3000-01-BT	LAKE	118	110
FED. ROAD DIST. NO. - [ILLINOIS] FED. AID PROJECT			CONTRACT NO. 63807	

FILE NAME = N:\9603\0828087\011_Rollins\Design\Aecutors\0828087_01_vesth-pstt_N.dgn