


PLAN

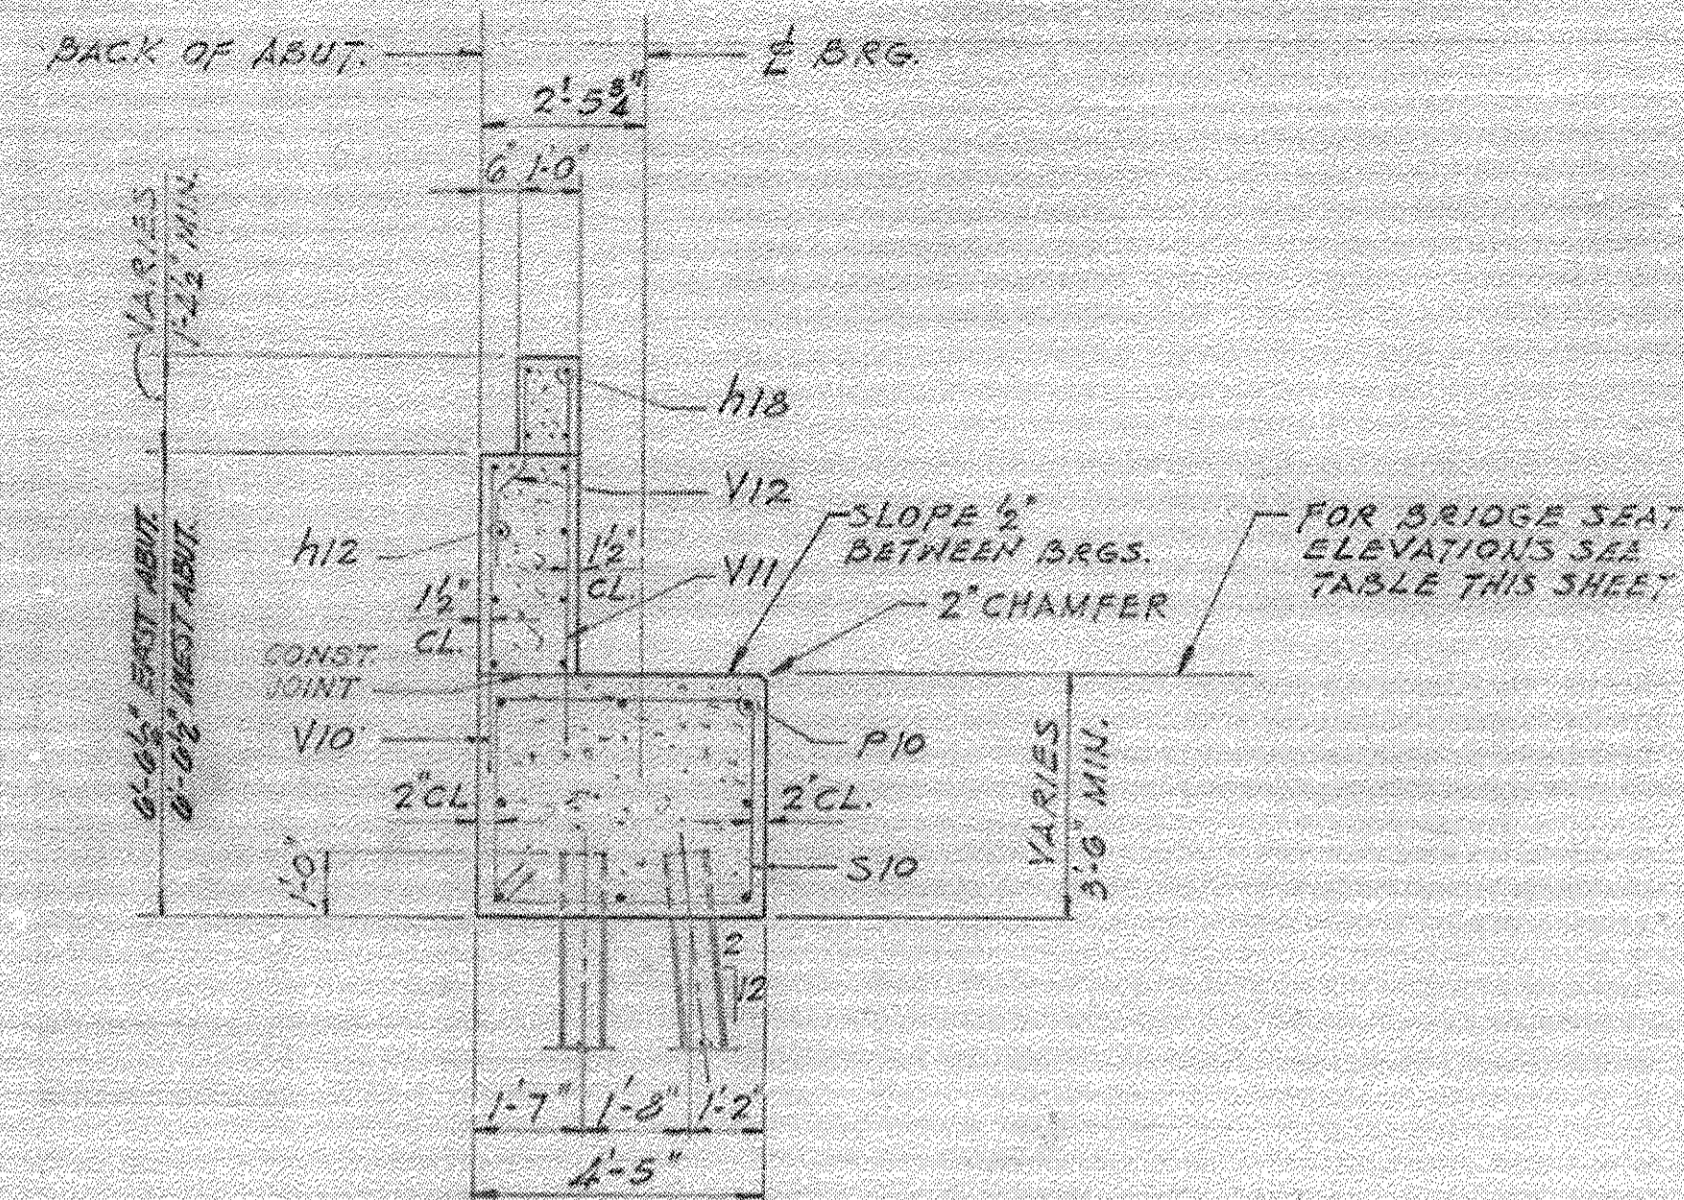

SECTION THRU ABUTMENT

EAST ABUTMENT

FILE DATA

TYPE HP 10 x 42
CAPACITY 45 T
EST. LENGTH 77 FT.
NO. REQUIRED 13*


*INCLUDES ONE TEST PILE

WEST ABUTMENT


FILE DATA

TYPE HP 10 x 42
CAPACITY 45 T
EST. LENGTH 74 FT.
NO. REQUIRED 13*

*INCLUDES ONE TEST PILE

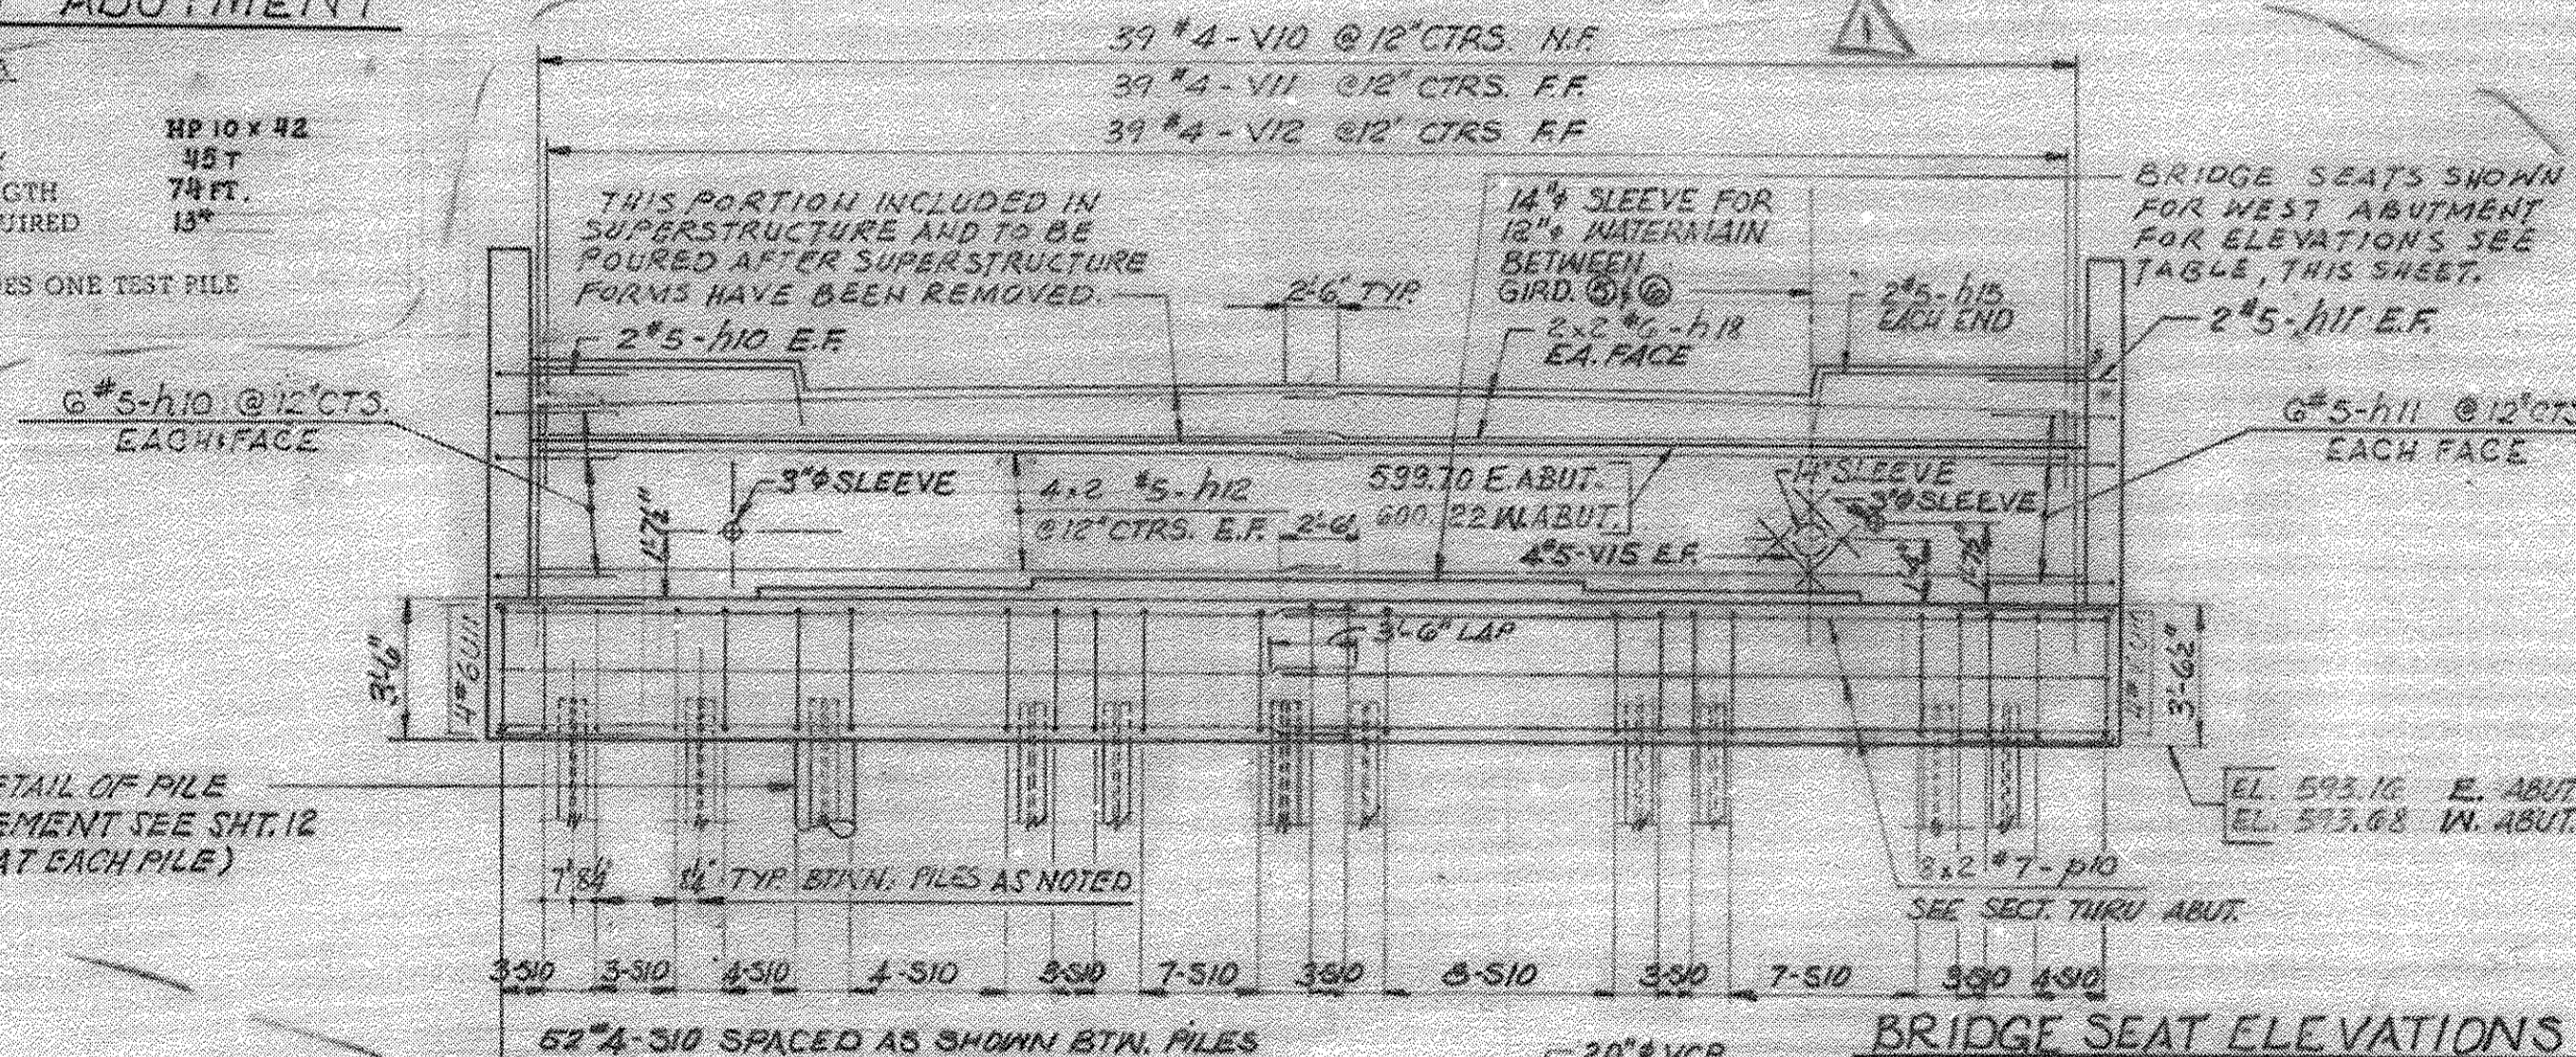

ELEVATION-WEST ABUT.

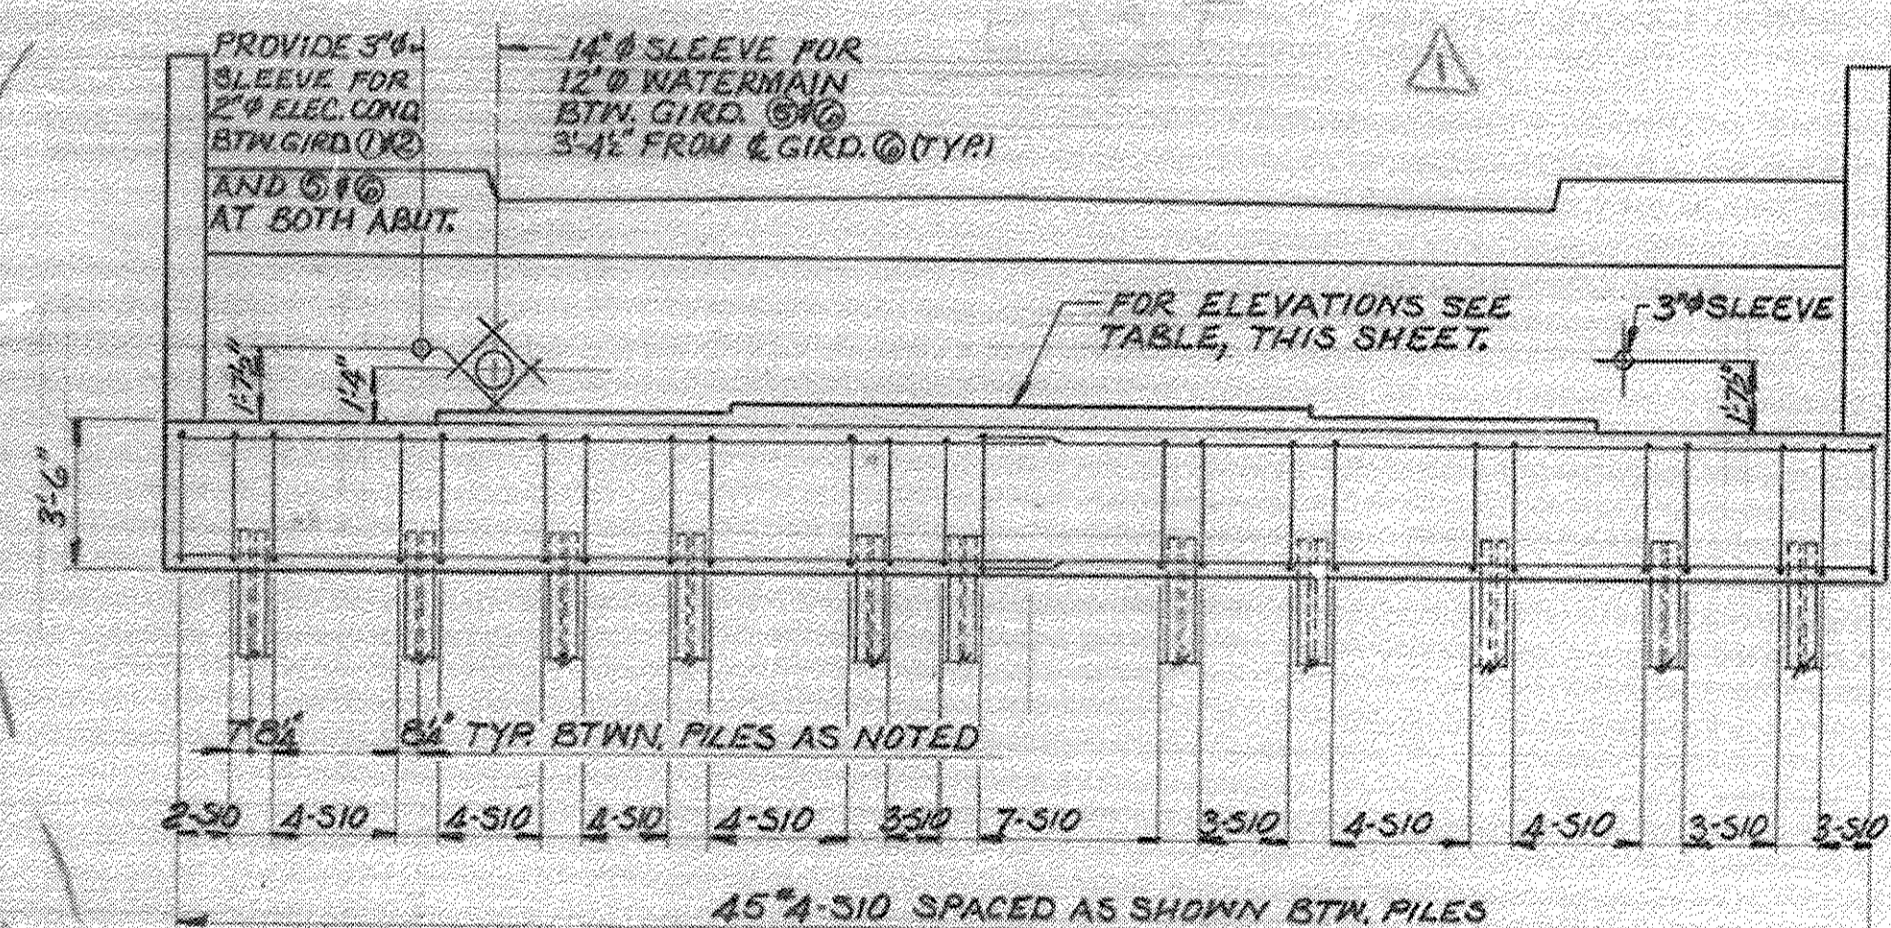

ELEVATION-EAST ABUT.

SEE ELEVATION WEST ABUT. FOR DETAILS NOT SHOWN

BRIDGE SEAT ELEVATIONS

NO.	INVT.	EL.	INVT.	EL.
1	596.74	597.13		
2	596.73	597.29		
3	596.90	597.41		
4	596.90	597.41		
5	596.78	597.32		
6	596.66	597.22		

REVISION NOV. 28, 1978

ABUTMENT
BROWN AVE.
OVER NORTH SHORE CHANNEL
OF METROPOLITAN SANITARY DISTRICT
OF GREATER CHICAGO
EVANSTON, ILLINOIS
STATION 100+00.00

benesch
engineers - scientists - planners
Alfred Benesch & Company
205 North Michigan Avenue, Suite 2400
Chicago, Illinois 60601
312-565-0450 Job No. 10055.02

FILE NAME =	USER NAME = eship	DESIGNED - MJF	REVISED -
0166953.046.Exist7.dgn		CHECKED - EFS	REVISED -
		DRAWN - RMC	REVISED -
		CHECKED - EFS	REVISED -

STATE OF ILLINOIS
DEPARTMENT OF TRANSPORTATION

EXISTING DRAWING 7
STRUCTURE NO. 016-6953 BRIDGE ST. OVER THE NORTH SHORE CHANNEL
SHEET NO. 546 OF 550 SHEETS

F.A.I. RTE.	SECTION	COUNTY	TOTAL SHEETS	SHEET NO.
	08-00251-00-BR	COOK	118	99
ILLINOIS FED. AID PROJECT			CONTRACT NO. 63817	

FOR INFORMATION ONLY

X:\100005\10055.02\Eng_Docs_Phase_11\Bridge-Street_016-6953\Final\0166953.046.Exist7.dgn 2:54:51 PM 2/19/2013