

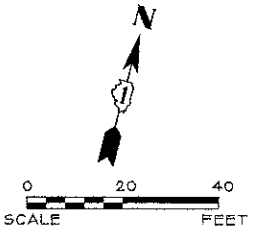


PLAN	REVISIONS
NO.	DATE
BY	DATE
CHECKED	DATE
DATE	

PROFILE	REVISIONS
NO.	DATE
BY	DATE
CHECKED	DATE
DATE	

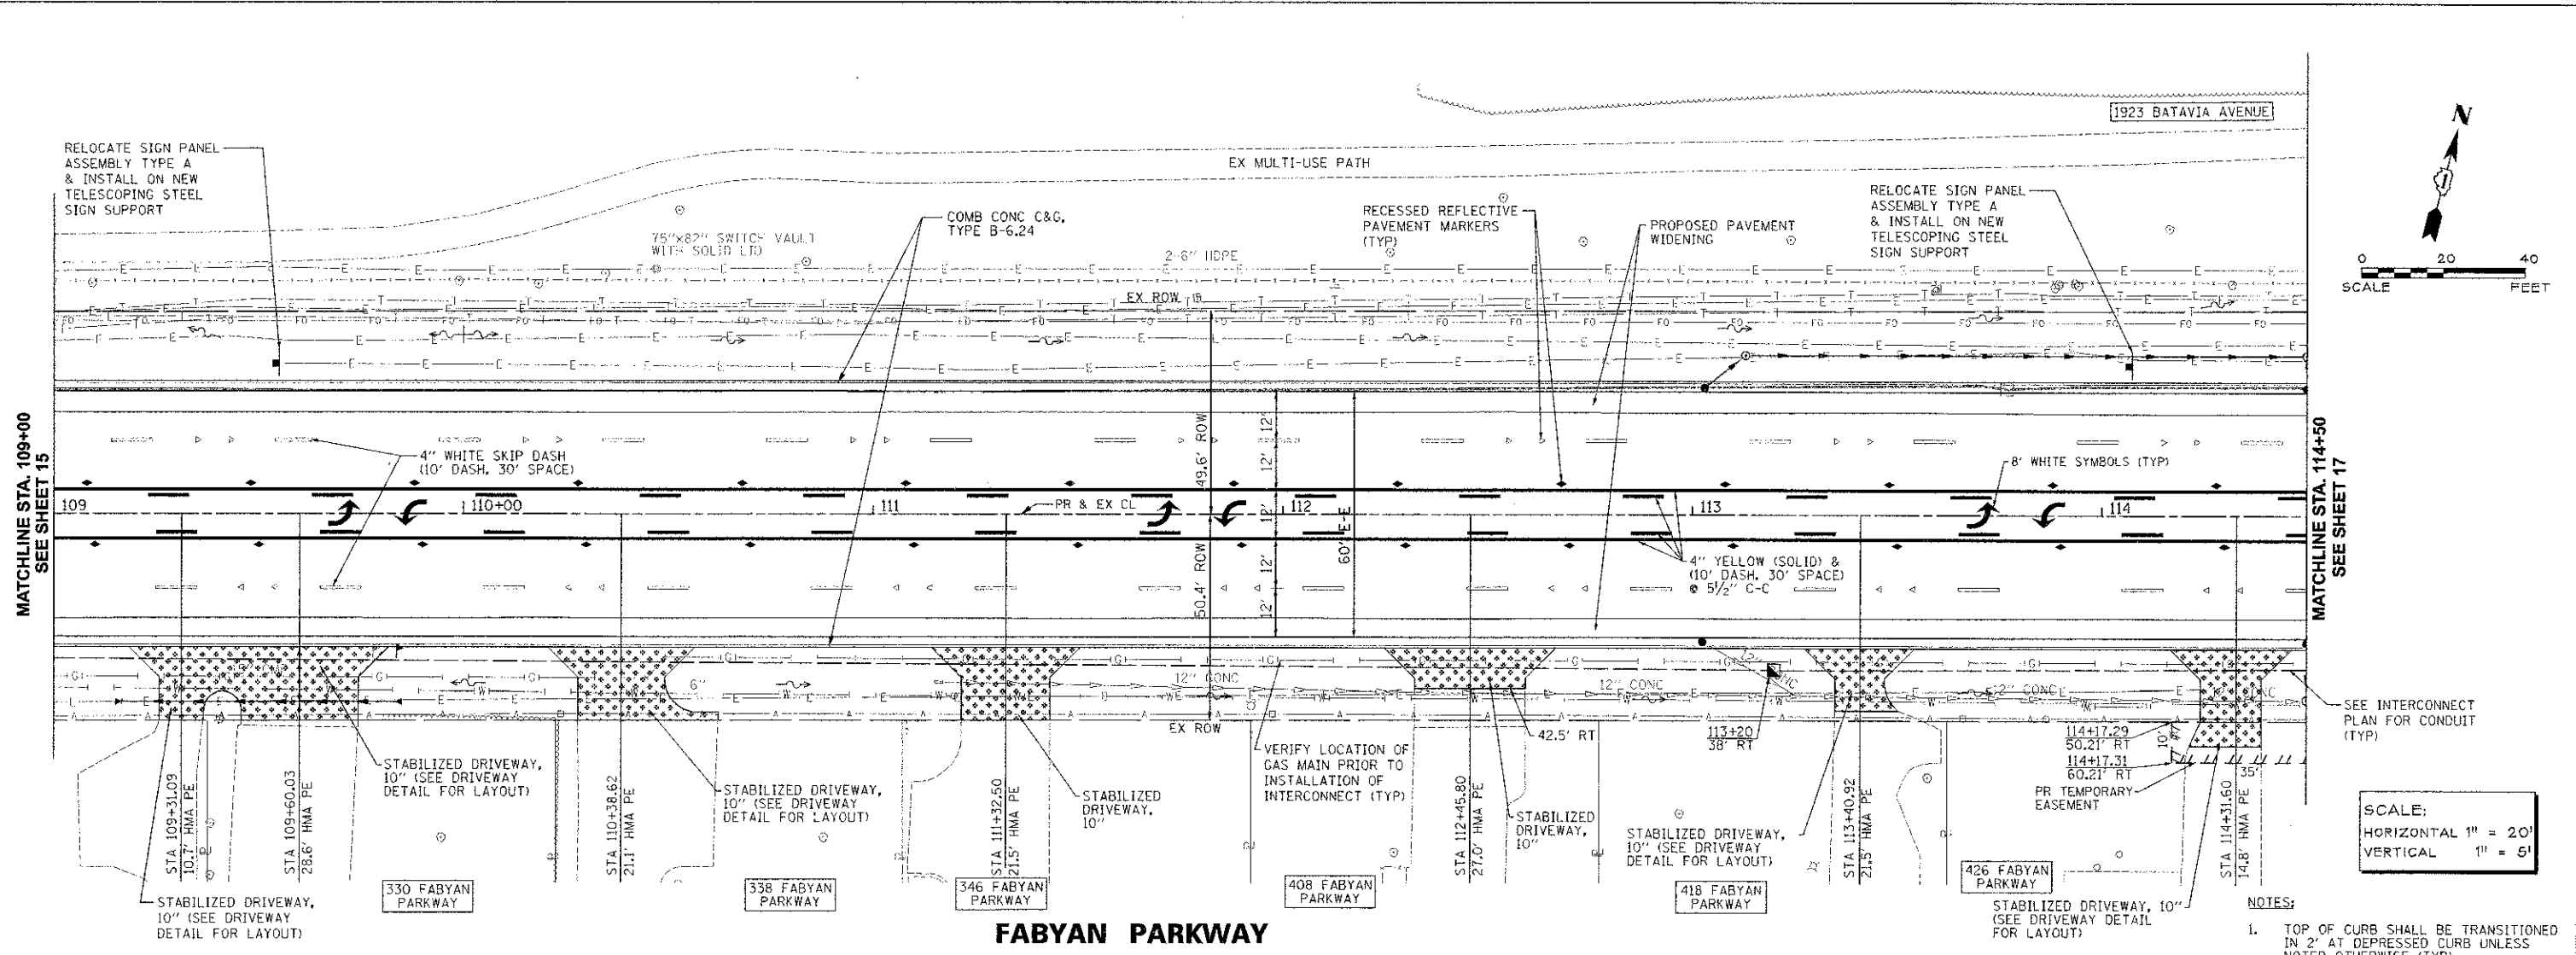

FABYAN PARKWAY

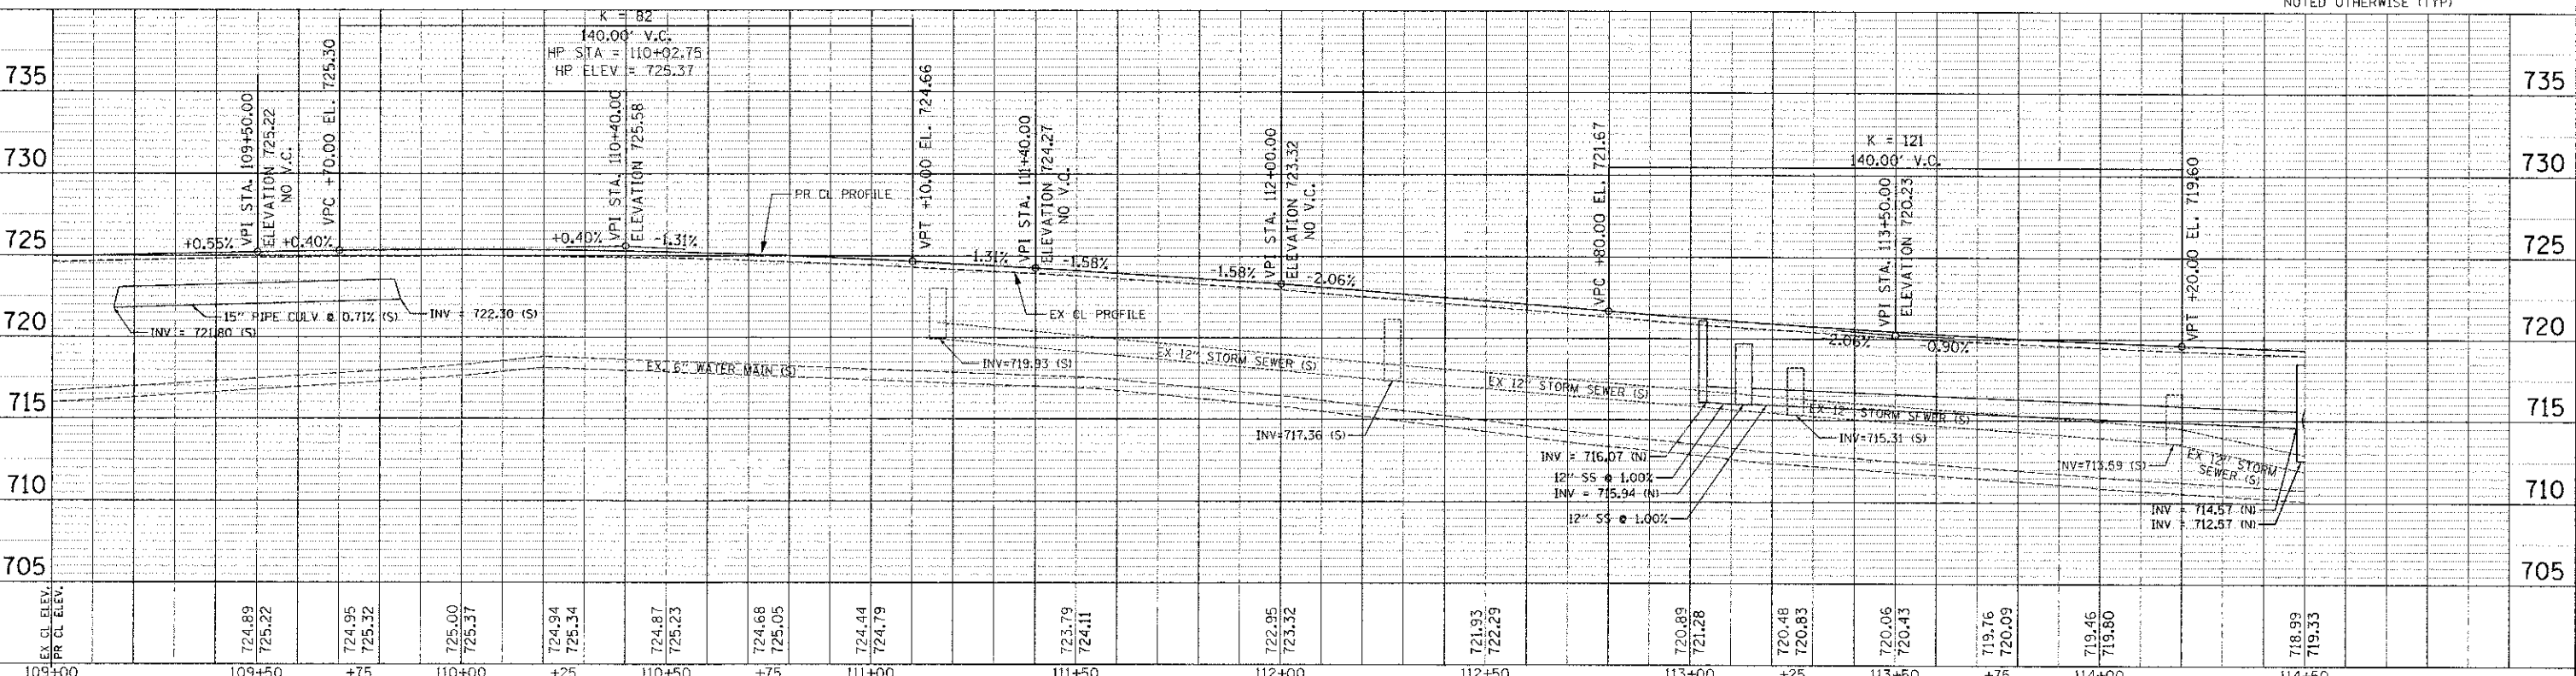

NOTES:
1. TOP OF CURB SHALL BE TRANSITIONED IN 2' AT DEPRESSED CURB UNLESS NOTED OTHERWISE (TYP)

SCALE:
HORIZONTAL 1" = 20'
VERTICAL 1" = 5'

Engineering Enterprises, Inc. CONSULTING ENGINEERS 32 Wheeler Road Sugar Grove, Illinois 60554 630.466.6700 / www.eeireb.com	KANE COUNTY DIVISION OF TRANSPORTATION 41W011 BURLINGTON ROAD ST. CHARLES, IL 60175	DESIGNED	TVM, SWW	REVISED	JPS 02/06/13	STATE OF ILLINOIS DEPARTMENT OF TRANSPORTATION	FABYAN PARKWAY PLAN & PROFILE	F.A.P. RTE.	363	SECTION	10-00404-00-CH	COUNTY	KANE	TOTAL SHEETS	59	SHEET NO.	16
		DRAWN	JPS	REVISED	-			SCALE: 1"=20'	SHEET NO. 3 OF 5 SHEETS	STA. 109+00	TO STA. 114+50	ILLINOIS FED. AID PROJECT CMM-900316271					
CHECKED	JRL	REVISED	-	DATE	12/7/12	REVISED	-	C-91-496-10		CONTRACT NO. 63818							

Plot: 12/21/2013 8:56:46 AM By: dschmid