
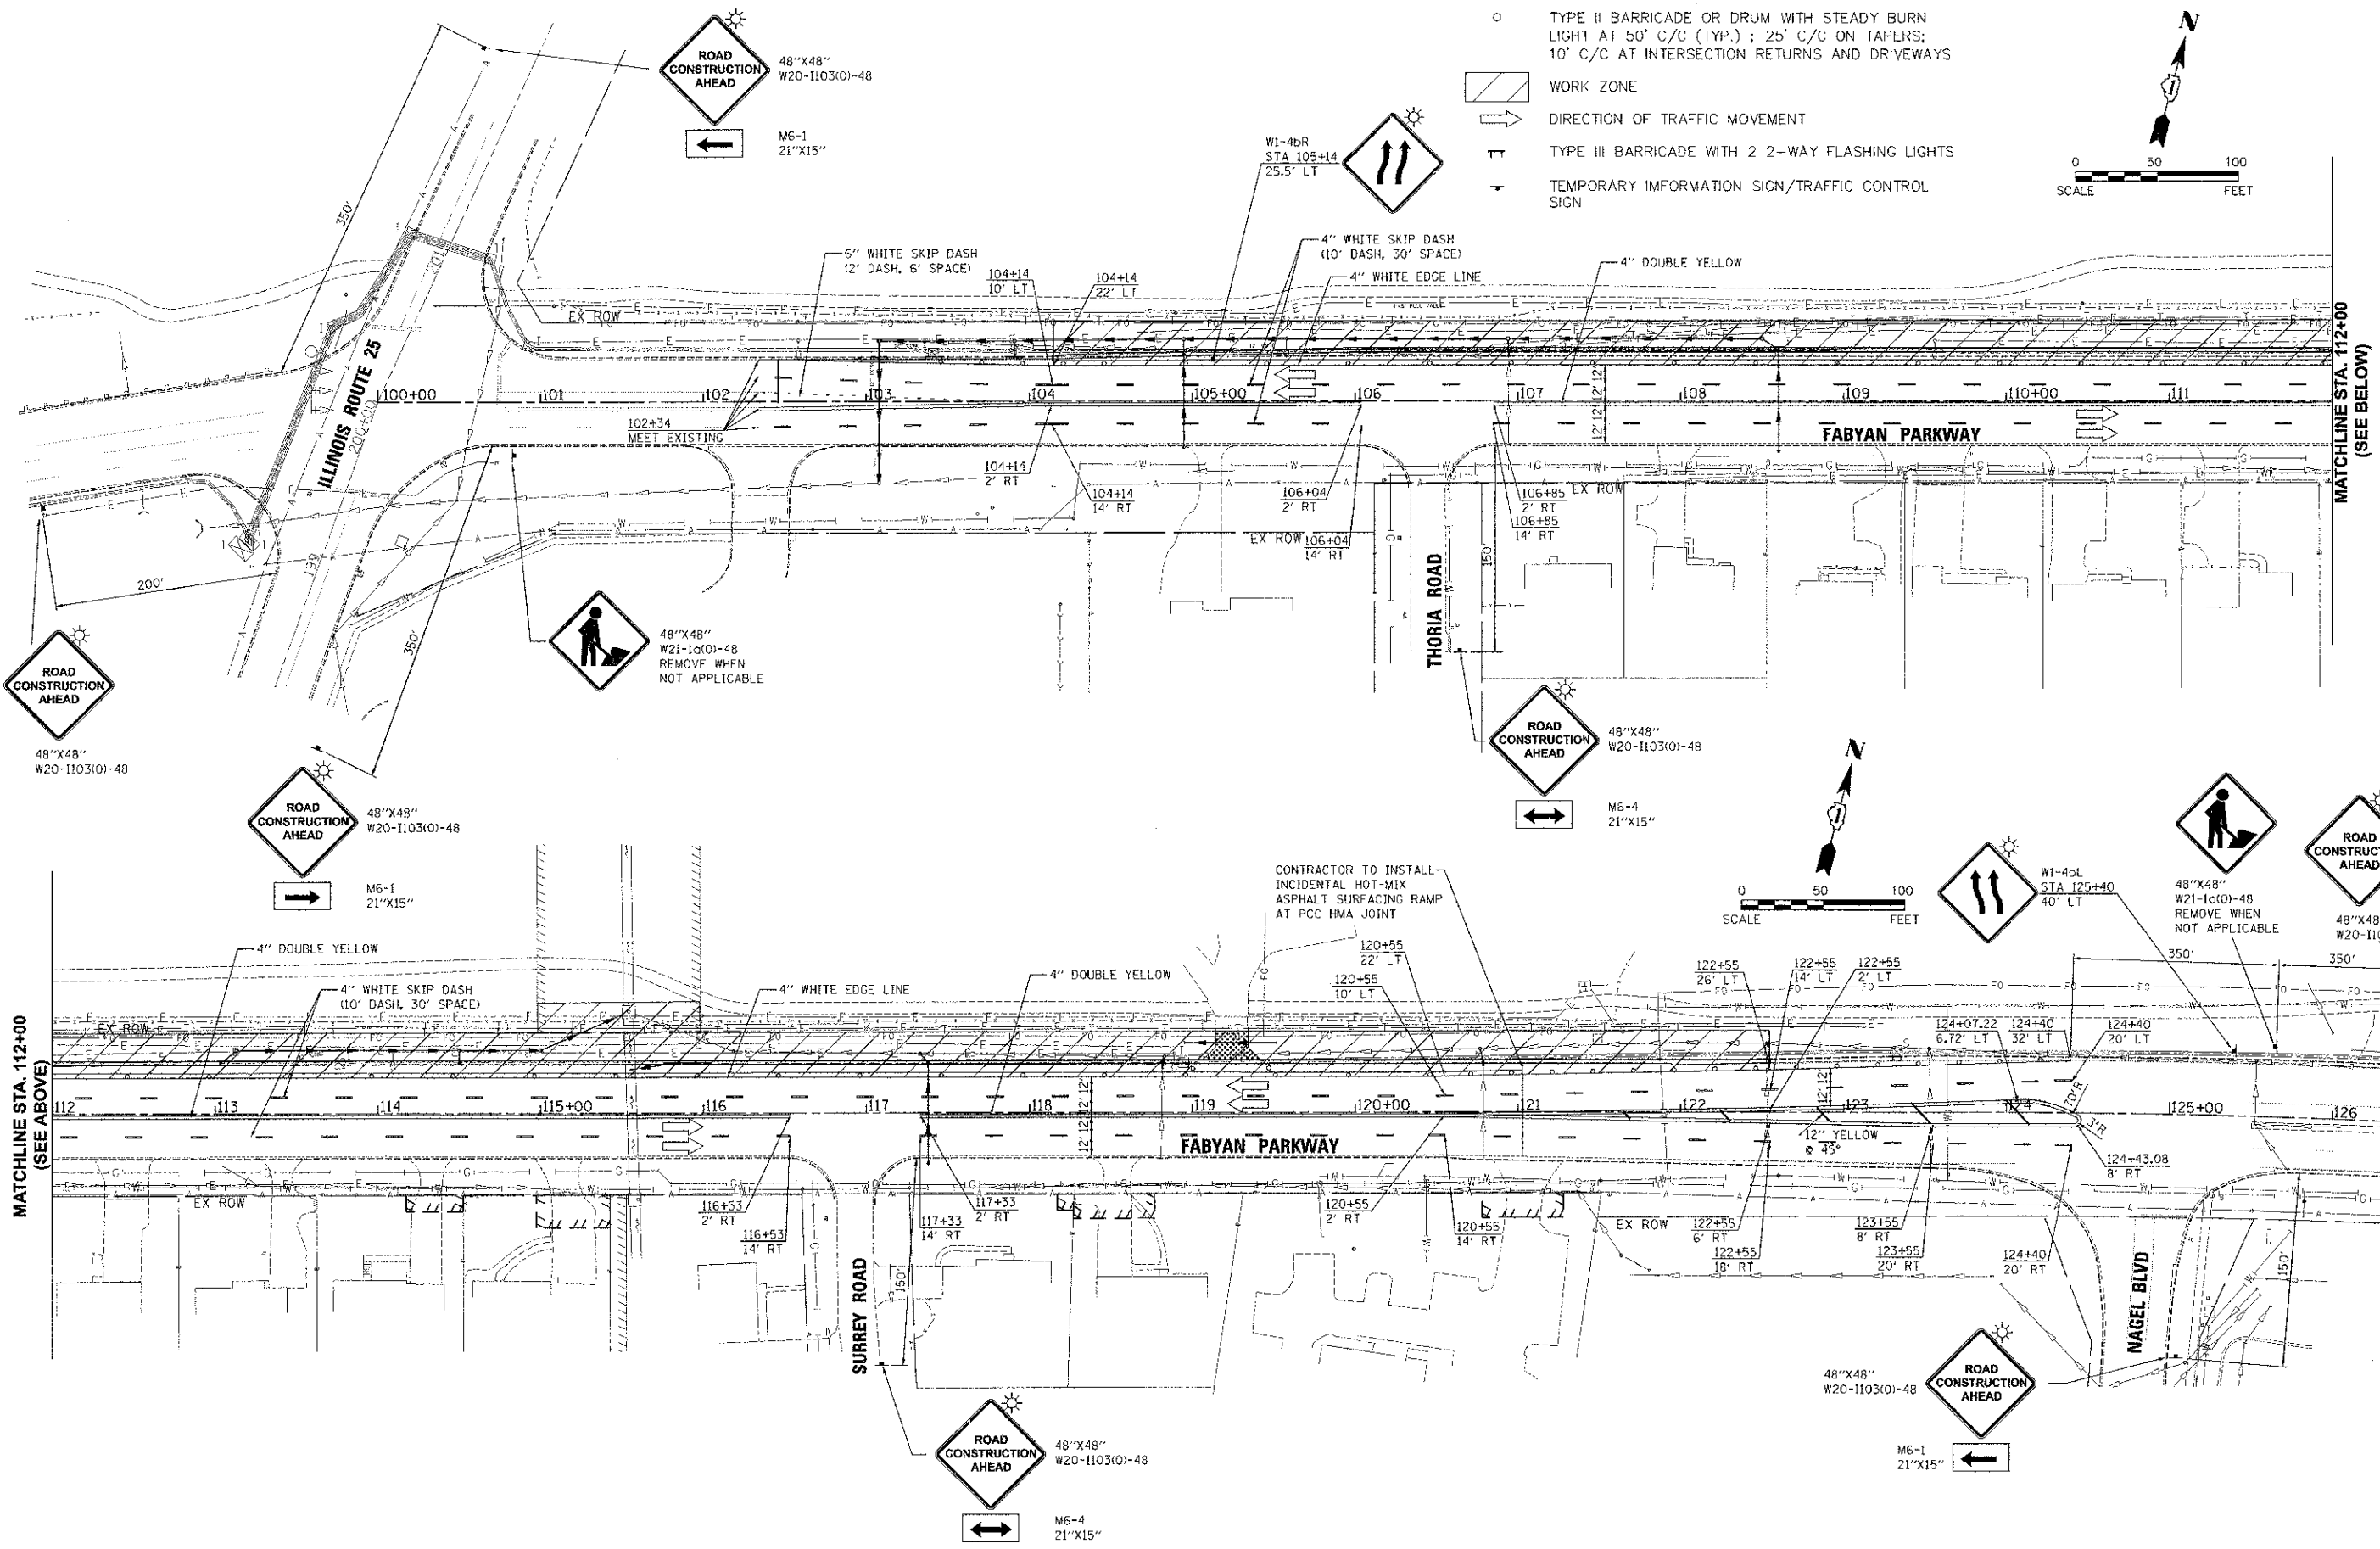


CONSTRUCTION STAGING LEGEND

- TYPE II BARRICADE OR DRUM WITH STEADY BURN LIGHT AT 50' C/C (TYP.) ; 25' C/C ON TAPERS; 10' C/C AT INTERSECTION RETURNS AND DRIVEWAYS
- ▨ WORK ZONE
- ➔ DIRECTION OF TRAFFIC MOVEMENT
- ⊥ TYPE III BARRICADE WITH 2 2-WAY FLASHING LIGHTS
- ⬅ TEMPORARY INFORMATION SIGN/TRAFFIC CONTROL SIGN

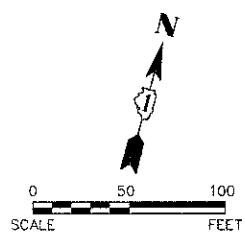

Plot Fee: 3/4/2013 10:16:59 AM By: r.schmidt

<p>Engineering Enterprises, Inc. CONSULTING ENGINEERS 52 Wheeler Road Sugar Grove, Illinois 60054 630.466.6700 / www.eeiweb.com</p>	<p>KANE COUNTY DIVISION OF TRANSPORTATION 41W011 BURLINGTON ROAD ST. CHARLES, IL 60175</p>	DESIGNED TYW, SWW	REVISED JPS 02/04/13	<p>STATE OF ILLINOIS DEPARTMENT OF TRANSPORTATION</p>	<p>FABYAN PARKWAY SUGGESTED CONSTRUCTION STAGING PLAN - STAGE 1</p>		F.A.P. RTE. 363	SECTION 10-00404-00-CH	COUNTY KANE	TOTAL SHEETS 59	SHEET NO. 21
		DRAWN JPS	REVISED JPS 03/01/13		<p>SCALE: 1"=50'</p>		<p>SHEET NO. 3 OF 4 SHEETS : STA. 100+00 TO STA. 124+50</p>		<p>C-91-496-10</p>		<p>CONTRACT NO. 63818</p>
CHECKED JRL	REVISED -					<p>ILLINOIS FED. AID PROJECT CMM-900316271</p>					
DATE 12/7/12	REVISED -										