


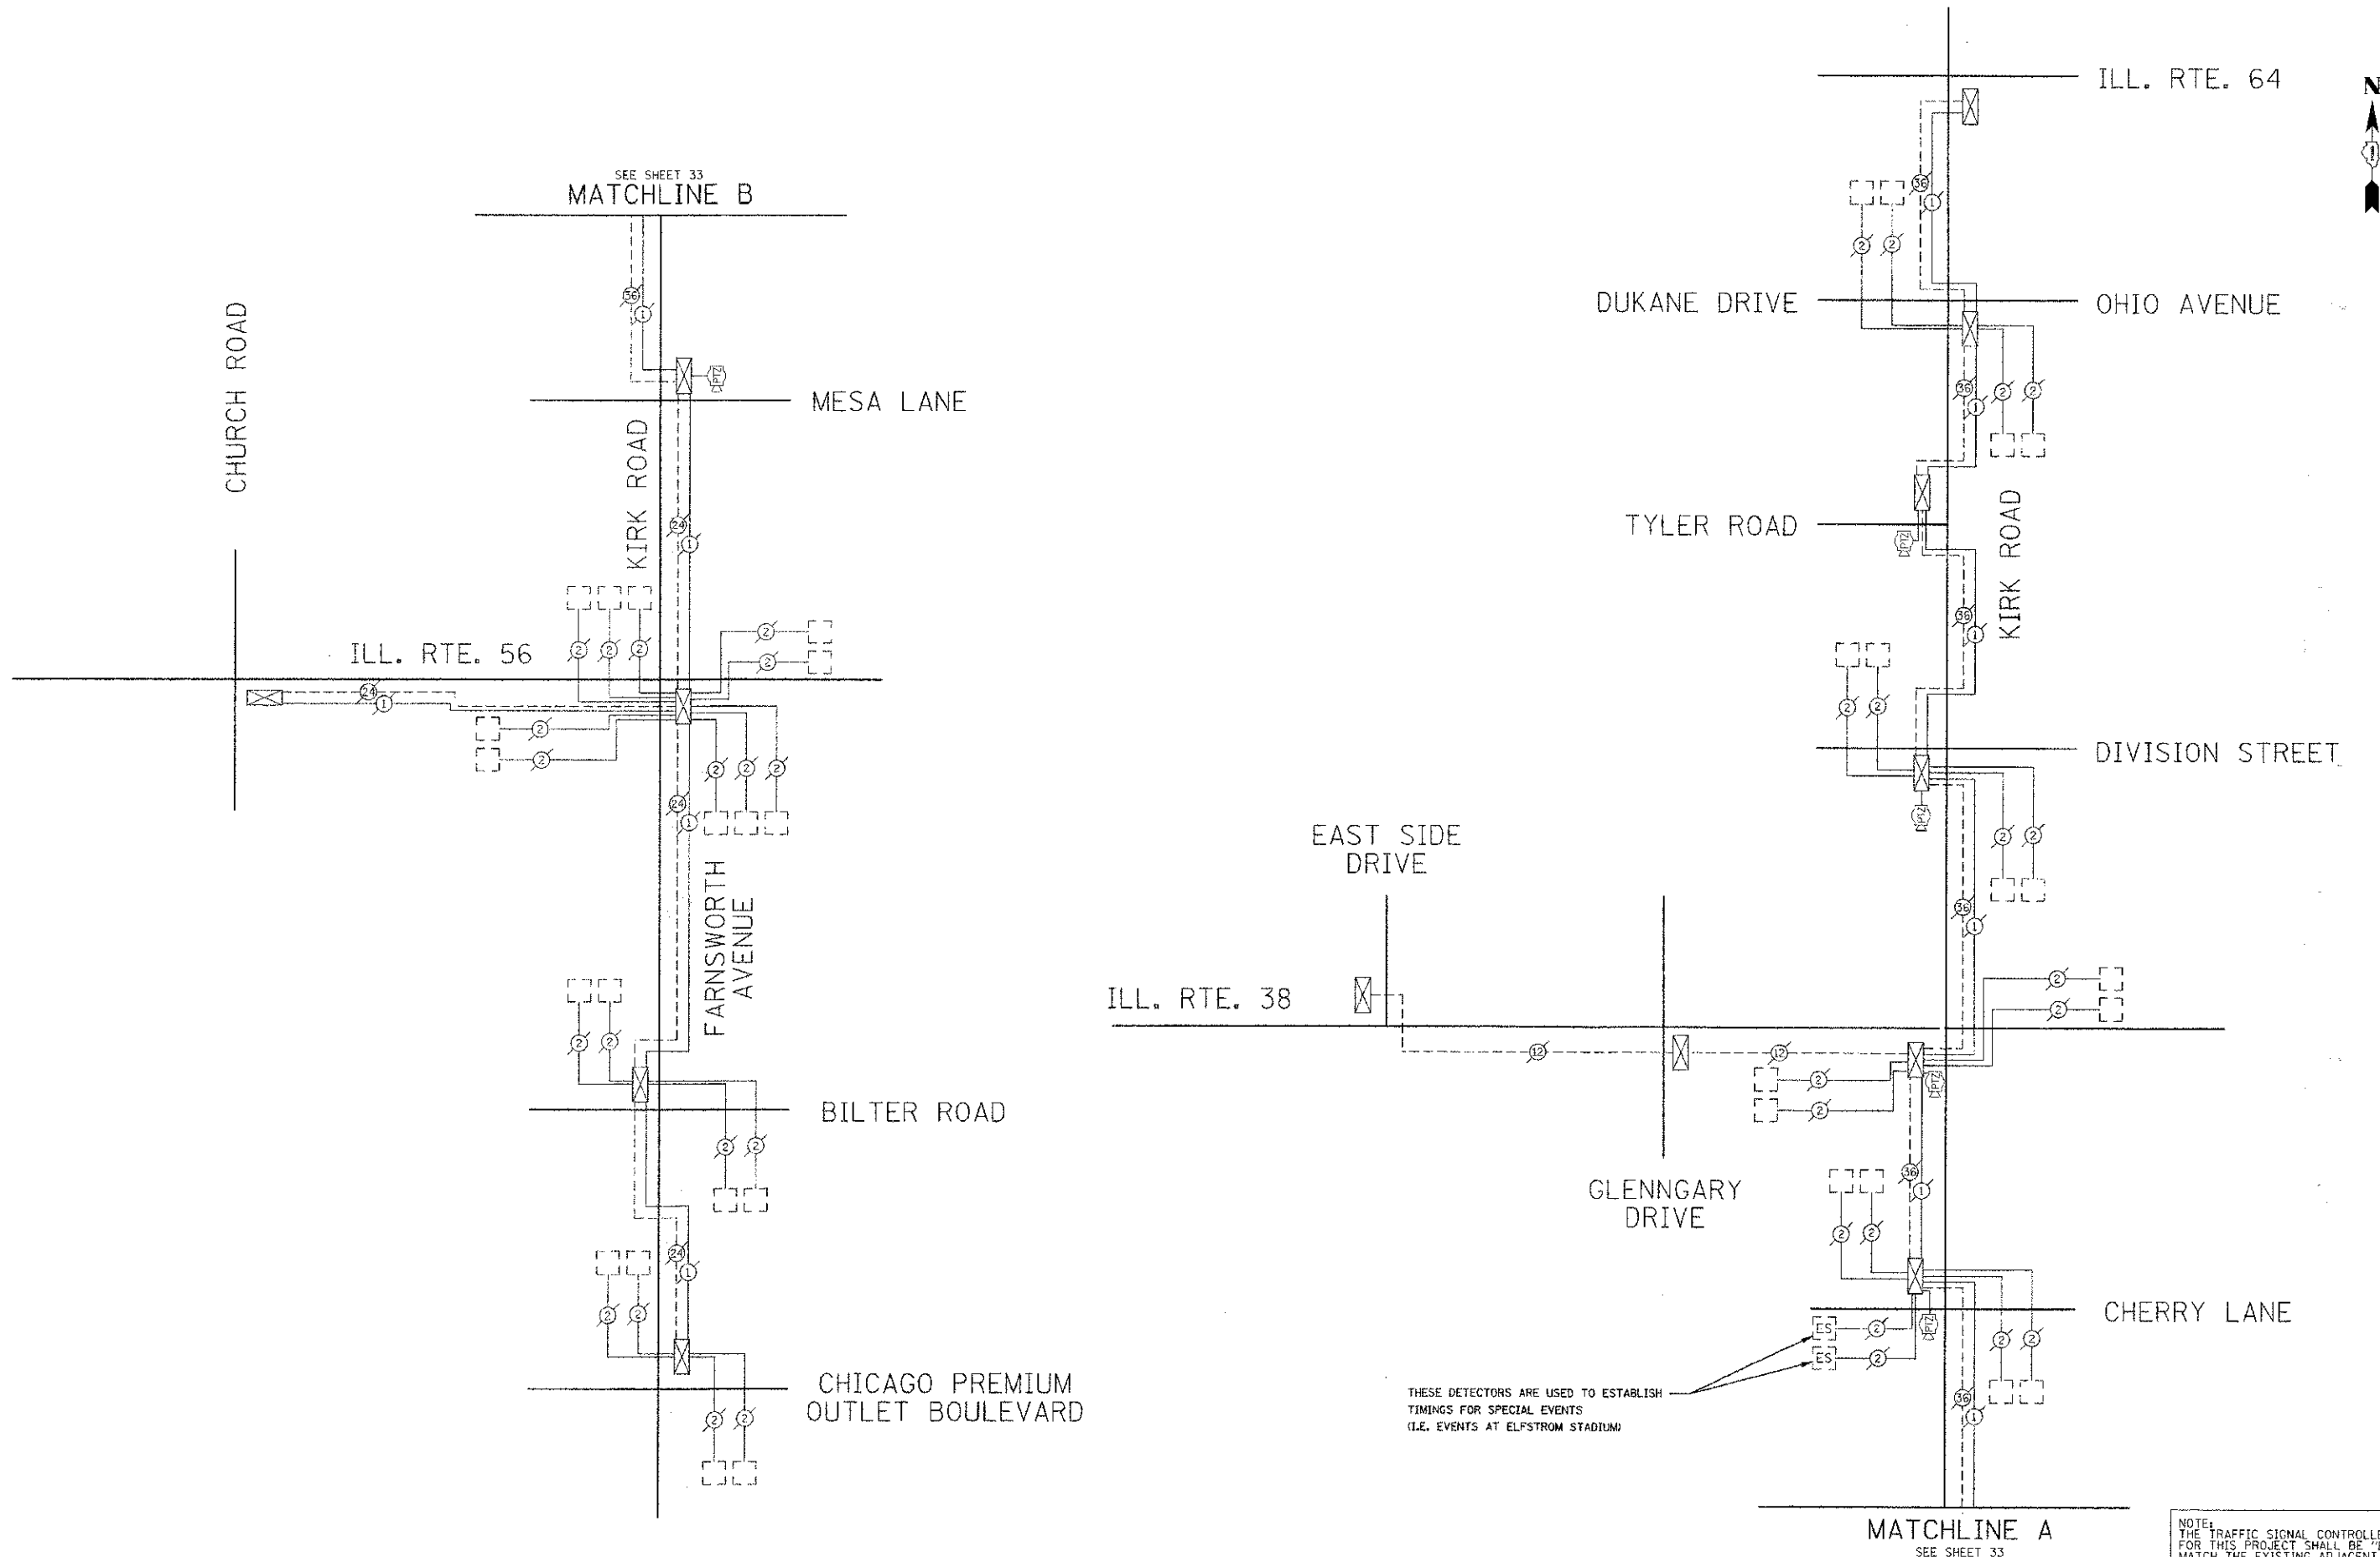

Engineering Enterprises, Inc.
CONSULTING ENGINEERS
52 Wheeler Road
Sugar Grove, Illinois 60554
630.466.0700 / www.eelweb.com

**KANE COUNTY DIVISION
OF TRANSPORTATION**
41W011 BURLINGTON ROAD
ST. CHARLES, IL 60175

DESIGNED	TYW. SHM	REVISED	JPS 02/04/13
DRAWN	JPS	REVISED	-
CHECKED	JRI	REVISED	-
DATE	12/1/12	REVISED	-

**STATE OF ILLINOIS
DEPARTMENT OF TRANSPORTATION**

**FABYAN PARKWAY
TEMPORARY WIRELESS INTERCONNECT AND INTERCONNECT SCHEMATIC**

SCALE: N.T.S. SHEET NO. 4 OF 4 SHEETS STA. TO STA.

F.A.P. RTE.	SECTION	COUNTY	TOTAL SHEETS	SHEET NO.
363	10-00404-00-CH	KANE	59	34
	C-91-496-10			

CONTRACT NO. 63818
ILLINOIS FED. AID PROJECT CMM-9003627

NOTE:
THE TRAFFIC SIGNAL CONTROLLER EQUIPMENT
FOR THIS PROJECT SHALL BE "EAGLE" TO
MATCH THE EXISTING ADJACENT SYSTEM.

Plot Date: 2/4/2013 10:44:56 AM By: S. Schmitt

COPYRIGHT 2012 ENGINEERING ENTERPRISES, INC.

Plot Date: 2/4/2013 10:44:56 AM By: S. Schmitt