


| | |
|---------|---------|
| REVISED | DATE |
| NO. 1 | 12/7/12 |
| NO. 2 | |
| NO. 3 | |
| | |
|---------|---------|
| REVISED | DATE |
| NO. 1 | 12/7/12 |
| NO. 2 | |
| NO. 3 | |
Plot: 2012/12/20 3:26:51 PM D:\s\scm\dot

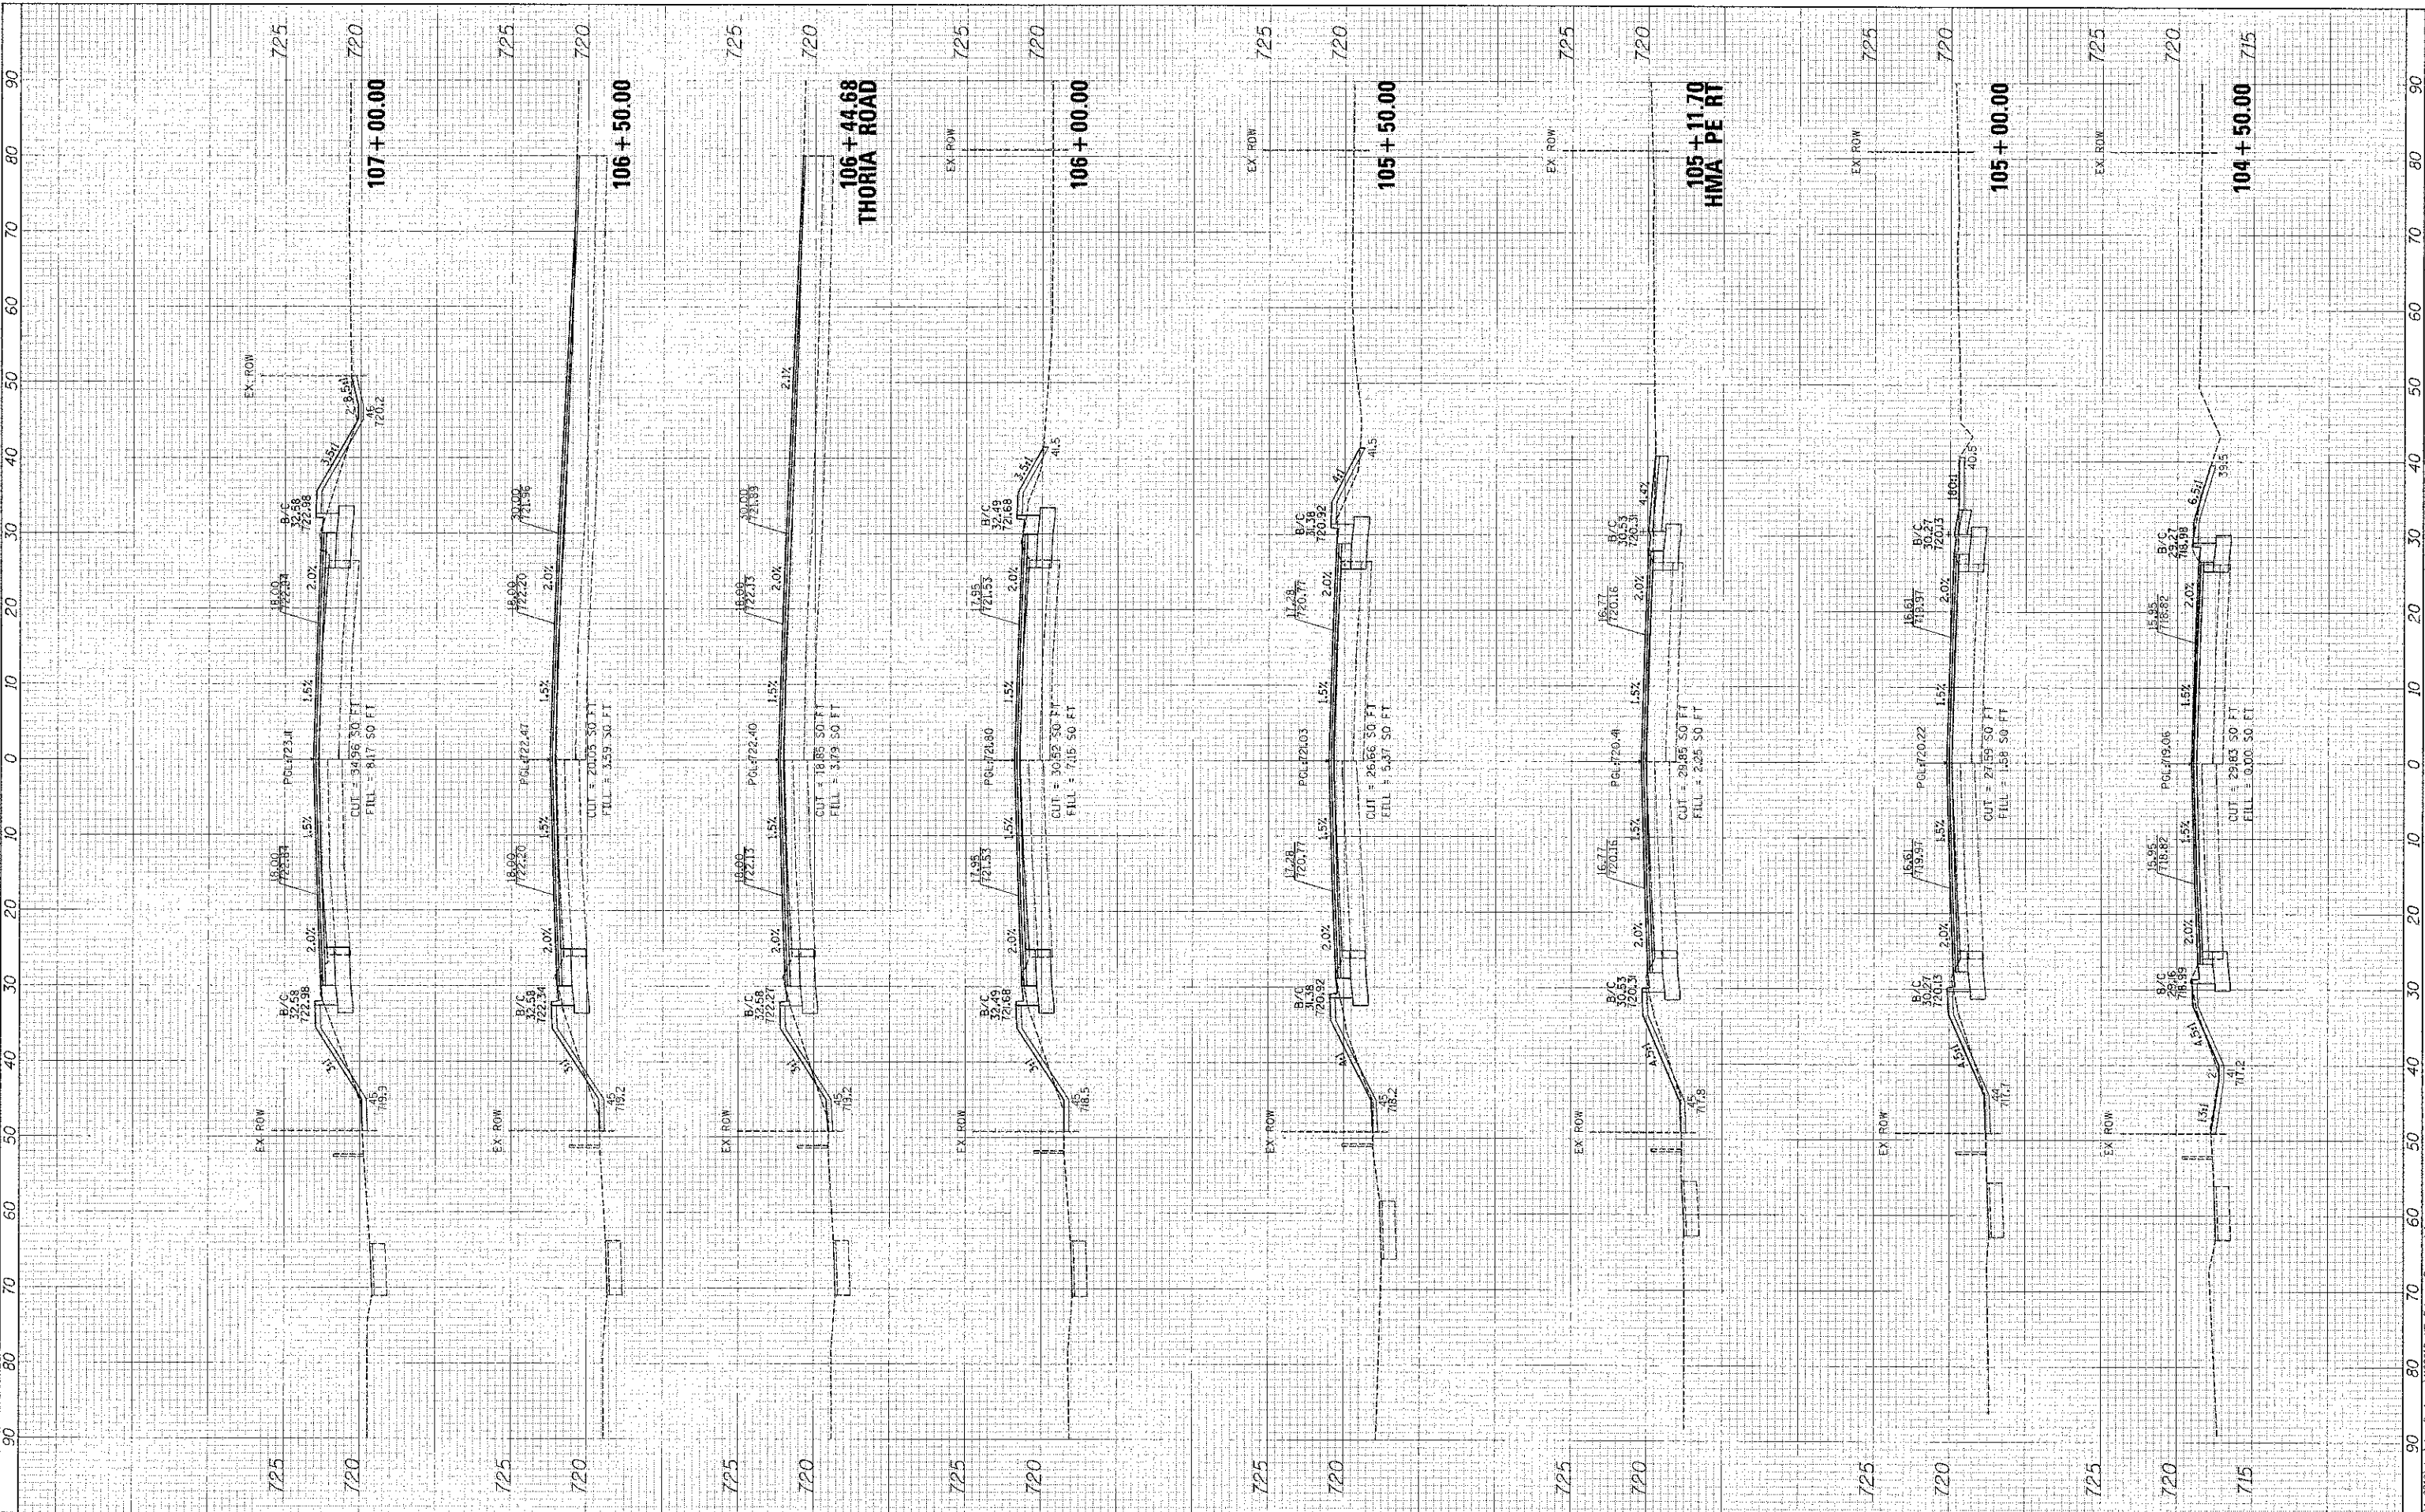

Engineering Enterprises, Inc.
 CONSULTING ENGINEERS
 92 Wheeler R. II
 St. Charles, IL 60175
 (314) 426-7700 / www.eeinc.com

**KANE COUNTY DIVISION
 OF TRANSPORTATION**
 41W011 BURLINGTON ROAD
 ST. CHARLES, IL 60175

DESIGNED T.V.W. SWM
 DRAWN JPS
 CHECKED JRL
 DATE 12/7/12

REVISED -
 REVISED -
 REVISED -
 REVISED -

**STATE OF ILLINOIS
 DEPARTMENT OF TRANSPORTATION**

**FABYAN PARKWAY
 CROSS SECTIONS**

SCALE: 1"=10'(H)/5'(V) SHEET NO. 2 OF 8 SHEETS STA 104+50.00 TO STA 107+00.00

| | | | | |
|-------------|----------------|--------|--------------|---|
| F.A.P. RTE. | SECTION | COUNTY | TOTAL SHEETS | SHEET NO. |
| 363 | 10-00404-00-CH | KANE | 59 | 53 |
| | C-91-496-10 | | | |
| | | | | CONTRACT NO. 63818 |
| | | | | ILLINOIS FED. AID PROJECT CMM-900316271 |

Plot: 2012/12/20 3:26:51 PM D:\s\scm\dot