


DATE	
BY	
NO.	
PERMITS	
REVISIONS	
NO.	
DATE	
BY	
NO.	
DATE	
BY	
NO.	

DATE	
BY	
NO.	
DATE	
BY	
NO.	
DATE	
BY	
NO.	

Plot: 10/12/2013 12:39:15 PM By: B.Schmidt
 Copyright 2012 Engineering Enterprises, Inc.

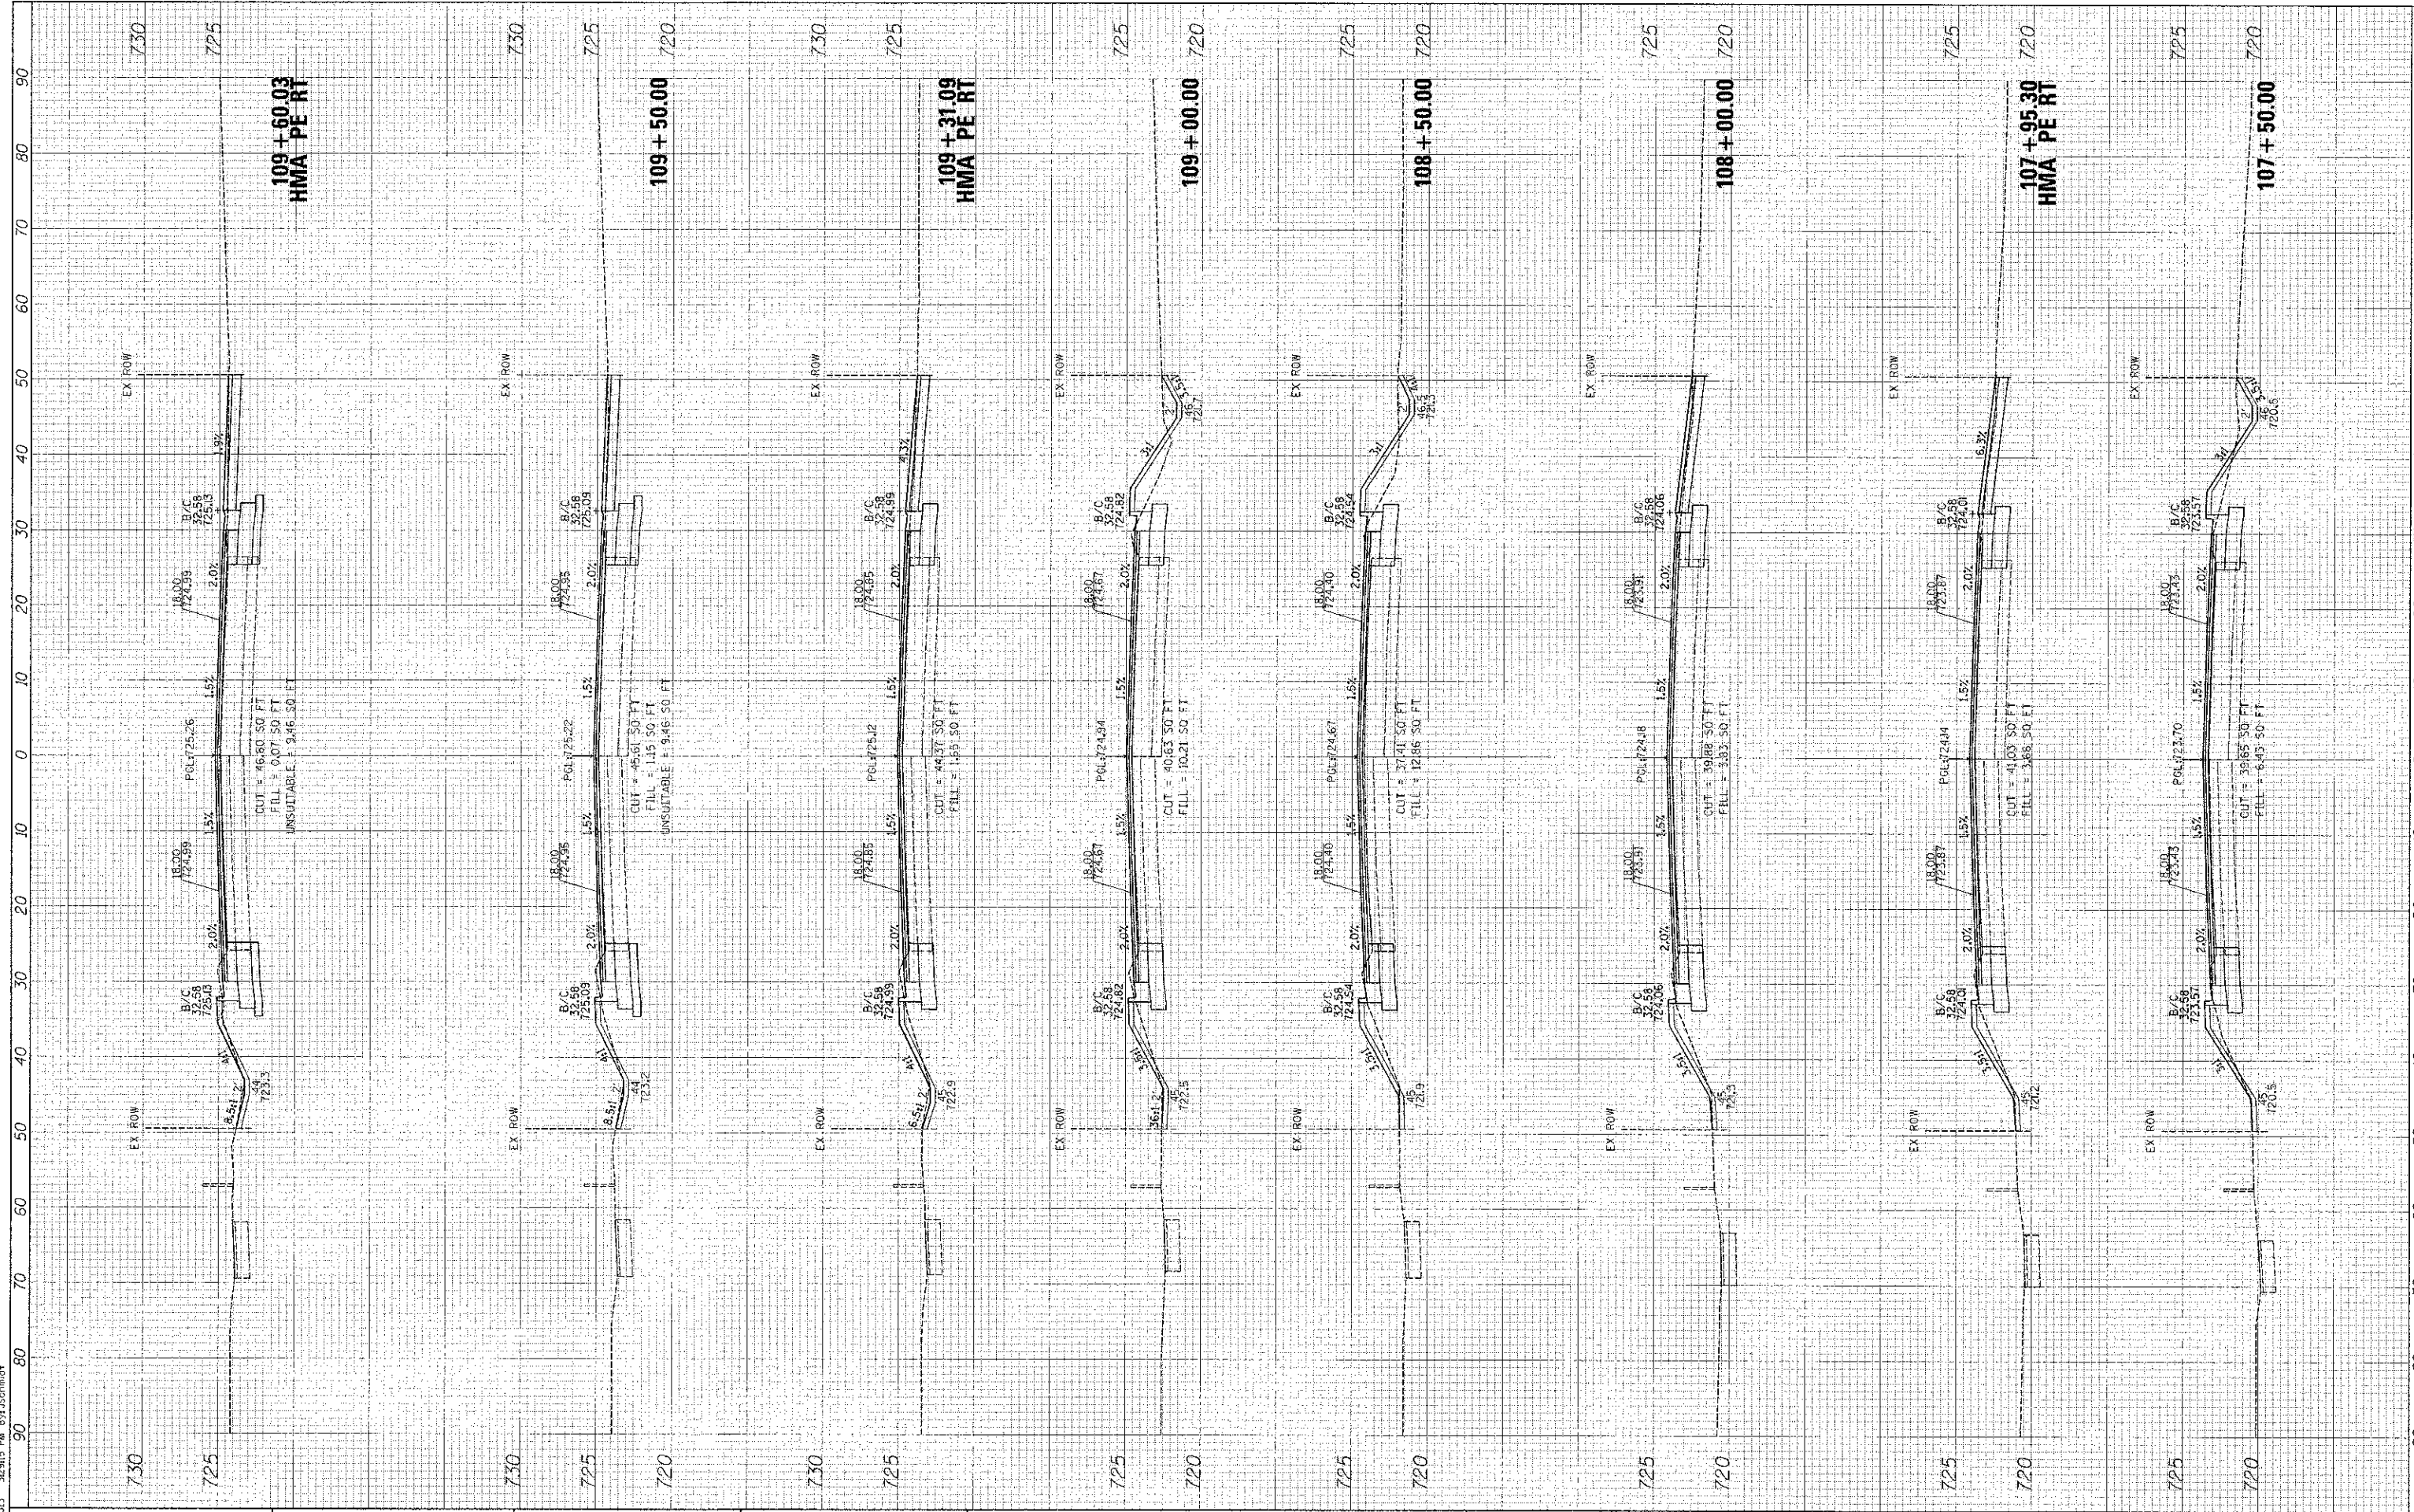

Engineering Enterprises, Inc.
 CONSULTING ENGINEERS
 41W011 BURLINGTON ROAD
 ST. CHARLES, IL 60175

KANE COUNTY DIVISION OF TRANSPORTATION
 41W011 BURLINGTON ROAD
 ST. CHARLES, IL 60175

DESIGNED: TVW, SWM
 DRAWN: JPS
 CHECKED: JRL
 DATE: 12/7/12

REVISED: -
 REVISED: -
 REVISED: -
 REVISED: -

STATE OF ILLINOIS DEPARTMENT OF TRANSPORTATION

FABYAN PARKWAY CROSS SECTIONS
 SCALE: 1"=10'(H)/5'(V) SHEET NO. 3 OF 8 SHEETS STA 107+50.00 TO STA 109+60.03

F.A.P. RTE. 363	SECTION 10-00404-00-CH	COUNTY KANE	TOTAL SHEETS 59	SHEET NO. 54
C-91-496-10	CONTRACT NO. 63818		ILLINOIS FED. AID PROJECT CMM-9003627	