


FINAL	SURVEY	DATE
SUPPLY	TEMPLATE	
NOTE BOOK	AREAS	
NO.	AREAS CHECKED	

ORIGINAL	SURVEY	DATE
TEMPLATE	AREAS	
NOTE BOOK	AREAS CHECKED	
NO.	AREAS CHECKED	

Plot Date: 2/1/2013 3:11:29 PM By: Schmidt

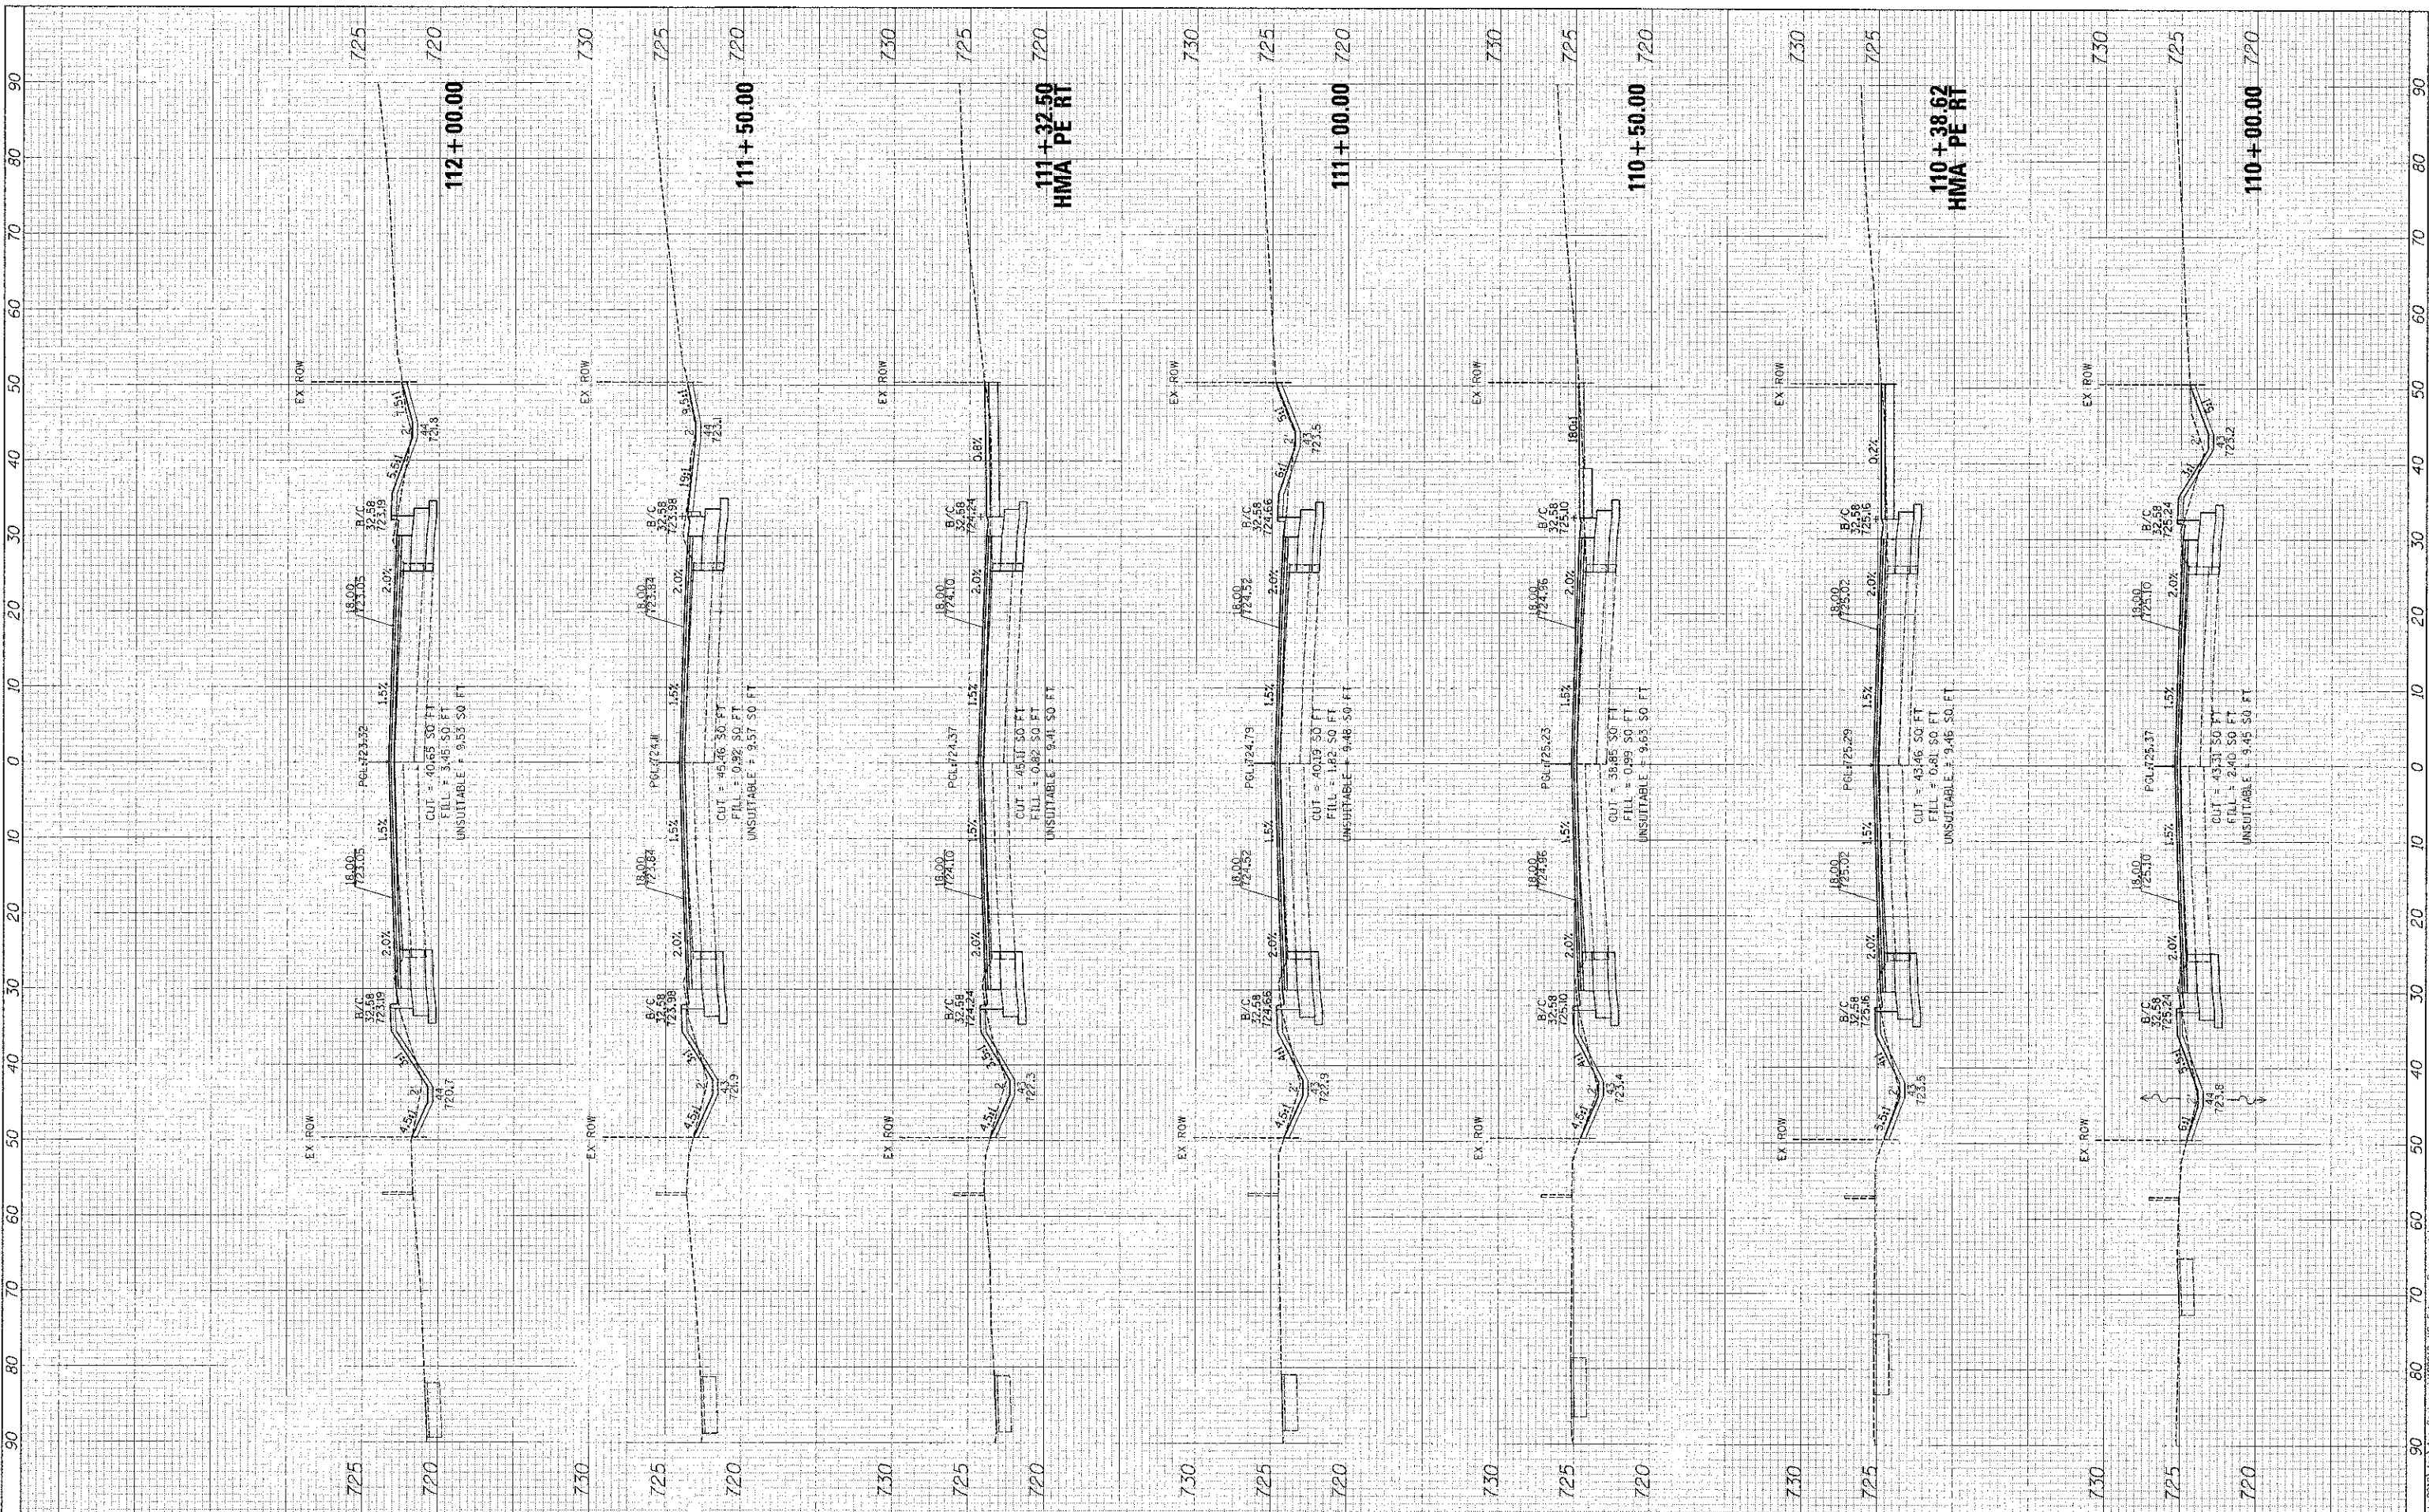

Engineering Enterprises, Inc.
 CONSULTING ENGINEERS
 85 Westland Pk. #111
 St. Charles, IL 60175
 630.477.7700 / www.eeinc.com

KANE COUNTY DIVISION OF TRANSPORTATION
 41W011 BURLINGTON ROAD
 ST. CHARLES, IL 60175

DESIGNED TVM, SWM
 DRAWN JPS
 CHECKED JRL
 DATE 12/7/12

REVISED -
 REVISED -
 REVISED -
 REVISED -

STATE OF ILLINOIS
DEPARTMENT OF TRANSPORTATION

FABYAN PARKWAY
CROSS SECTIONS

SCALE: 1"=10'(H)/5'(V) SHEET NO. 4 OF 8 SHEETS STA 110+00.00 TO STA 112+00.00

F.A.P. RTE. 363	SECTION 10-00404-00-CH	COUNTY KANE	TOTAL SHEET SHEETS: NO. 59 55
	C-91-496-10		CONTRACT NO. 63818
			ILLINOIS FED. AID PROJECT CVM-9003627