


FINAL SURVEY	DATE
SUPERVISED	BY
NOTED	DATE
NOTE BOOK	NO.
AREAS CHECKED	DATE
AREAS CHECKED	DATE

ORIGINAL SURVEY	DATE
SUPERVISED	BY
NOTED	DATE
NOTE BOOK	NO.
AREAS CHECKED	DATE
AREAS CHECKED	DATE

Plot: 2/21/2013 13:406 Pm By: Schmitt

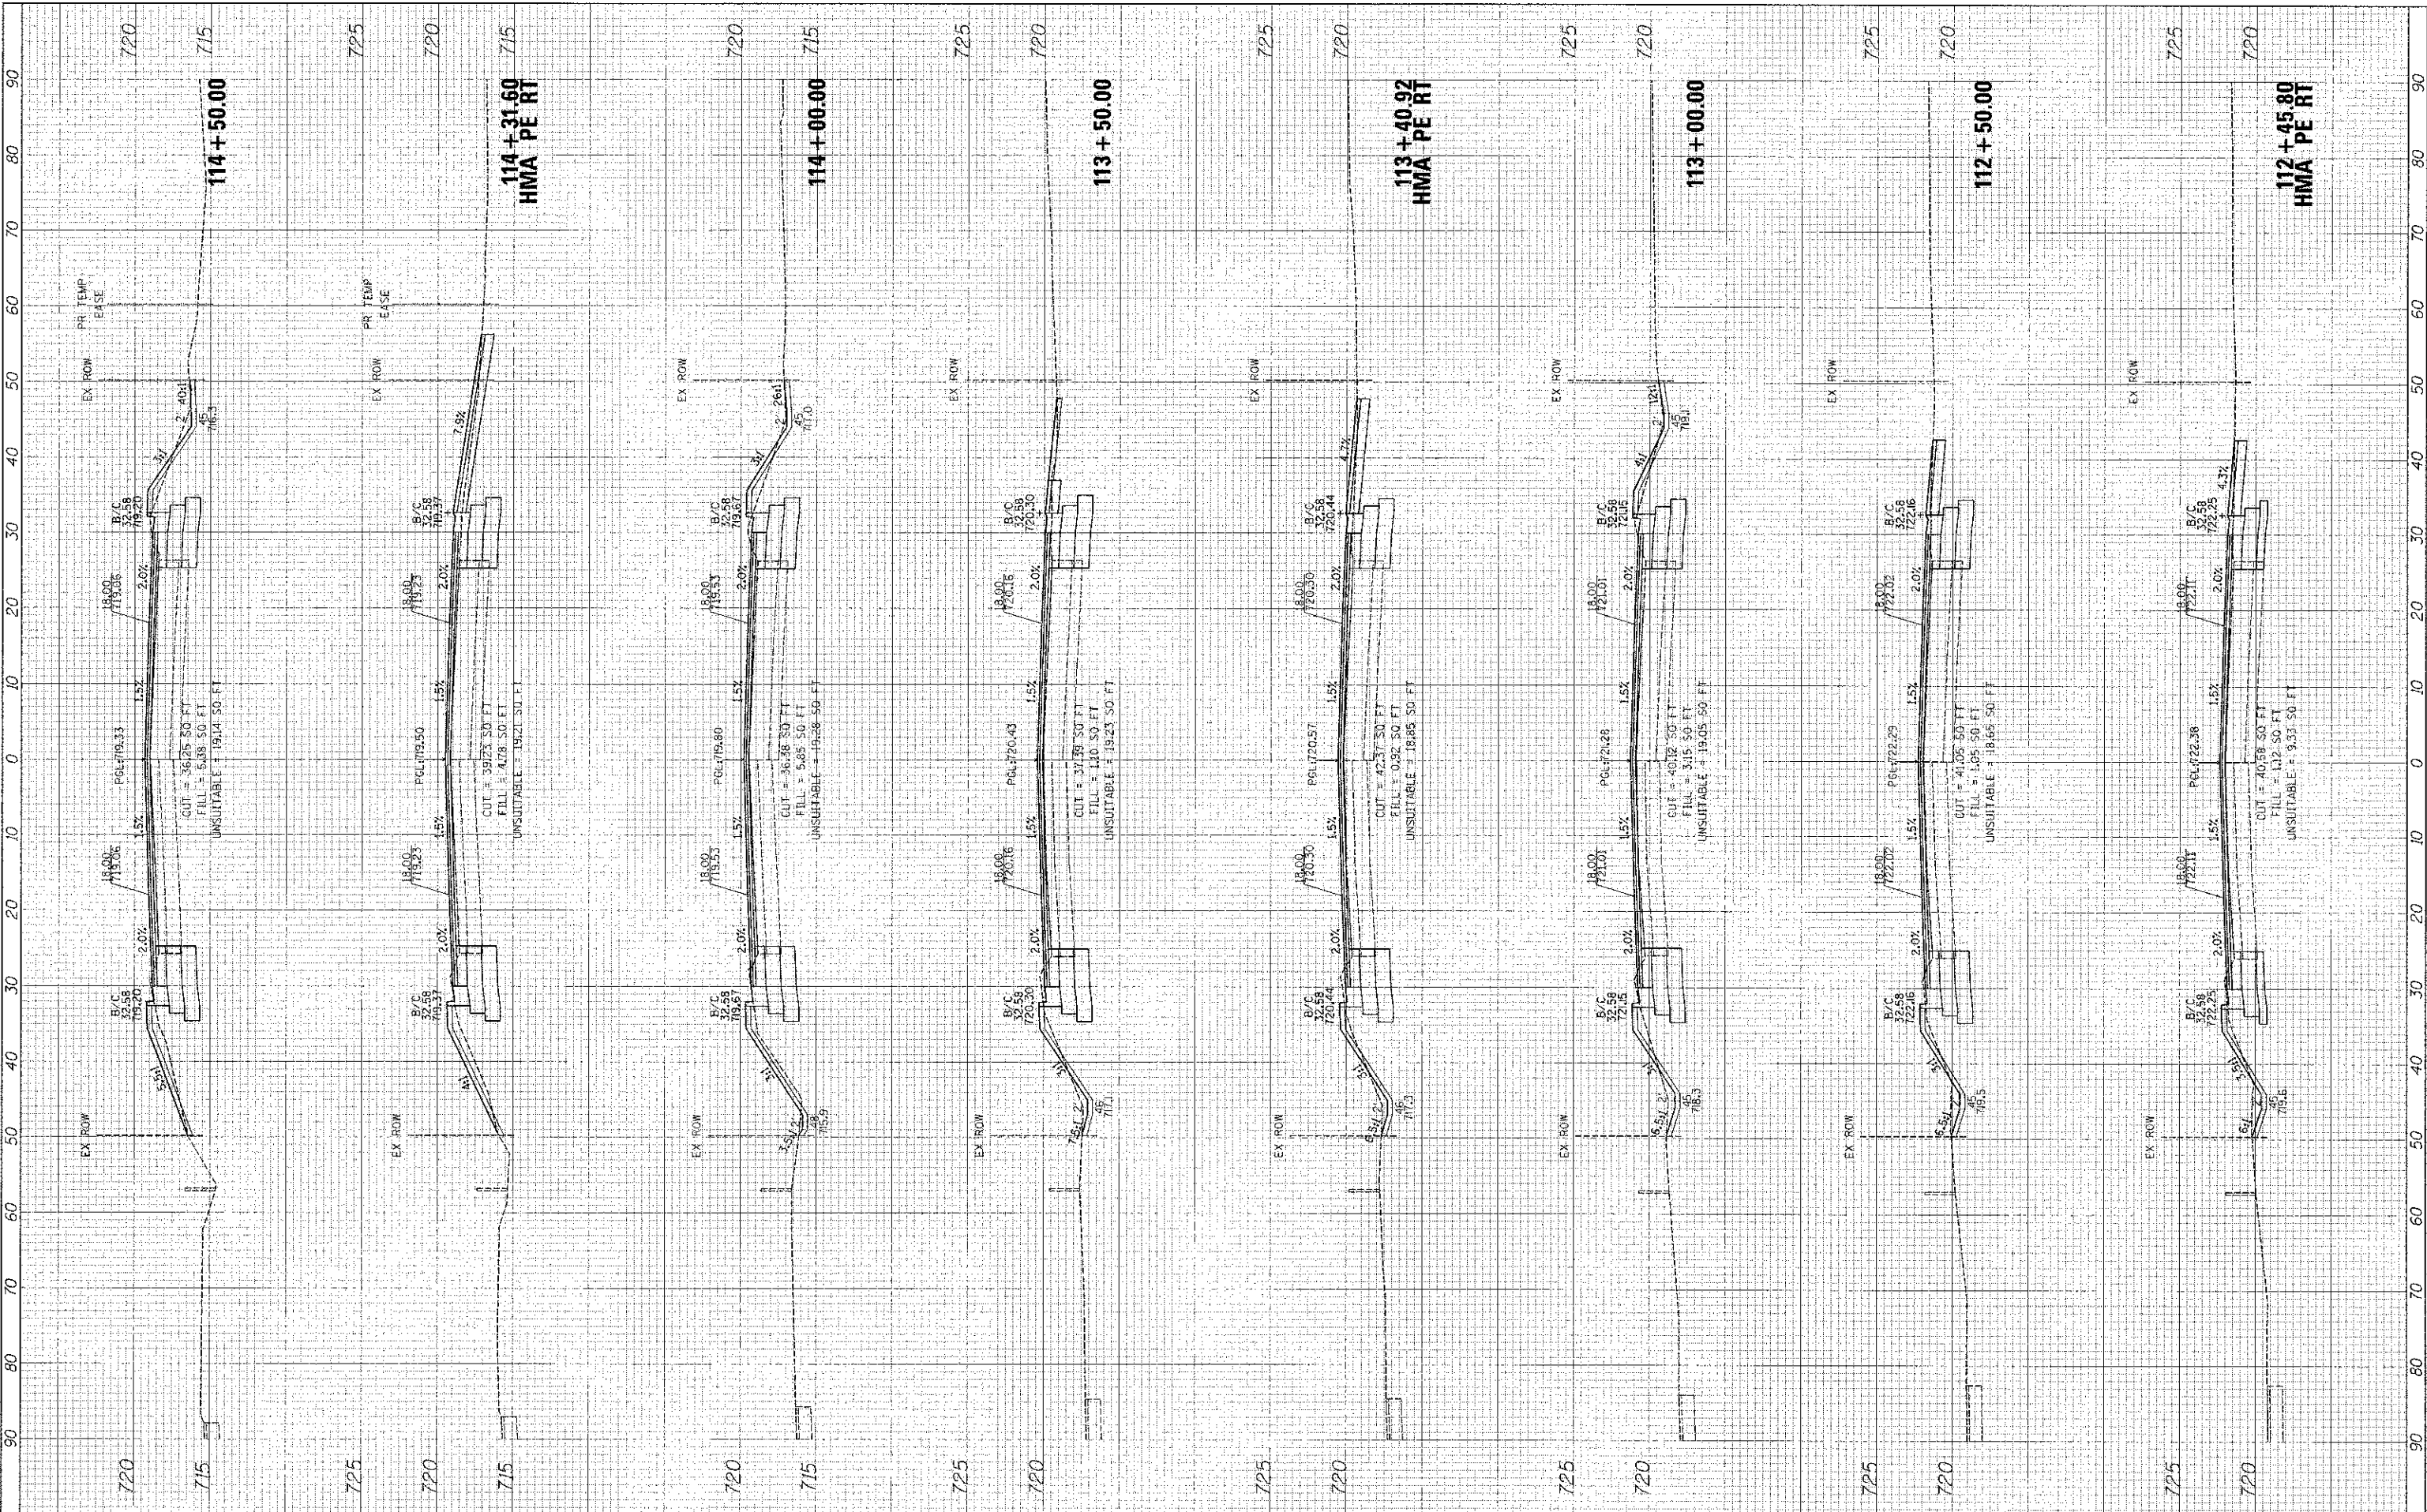

Engineering Enterprises, Inc.
CONSULTING ENGINEERS
92 Wheeler R-11
St. Charles, IL 60154
708.477.7700 / www.eent.com

**KANE COUNTY DIVISION
OF TRANSPORTATION**
41W011 BURLINGTON ROAD
ST. CHARLES, IL 60175

DESIGNED TVM, SWM
DRAWN JPS
CHECKED JRL
DATE 12/7/12

REVISED -
REVISED -
REVISED -
REVISED -

**STATE OF ILLINOIS
DEPARTMENT OF TRANSPORTATION**

**FABYAN PARKWAY
CROSS SECTIONS**

SCALE: 1"=10'(H)/5'(V) SHEET NO. 5 OF 8 SHEETS STA 112+45.89 TO STA 114+50.00

F.A.P. R.T.E. 363	SECTION 10-00404-00-CH	COUNTY KANE	TOTAL SHEETS 59	SHEET NO. 56
C-91-496-10		CONTRACT NO. 63818		
ILLINOIS FED. AID PROJECT CMM-9003627				

Plot: 2/21/2013 13:406 Pm By: Schmitt