


ORIGINAL DATE: _____
 SURVISED BY: _____
 PLOTTED DATE: _____
 NOTE BOOK NO. _____
 CHECKED BY: _____
 REVISIONS: _____

ORIGINAL DATE: _____
 SURVISED BY: _____
 PLOTTED DATE: _____
 NOTE BOOK NO. _____
 CHECKED BY: _____
 REVISIONS: _____

Plot Date: 2/1/2013 3:41:34 PM By: Schnelldt

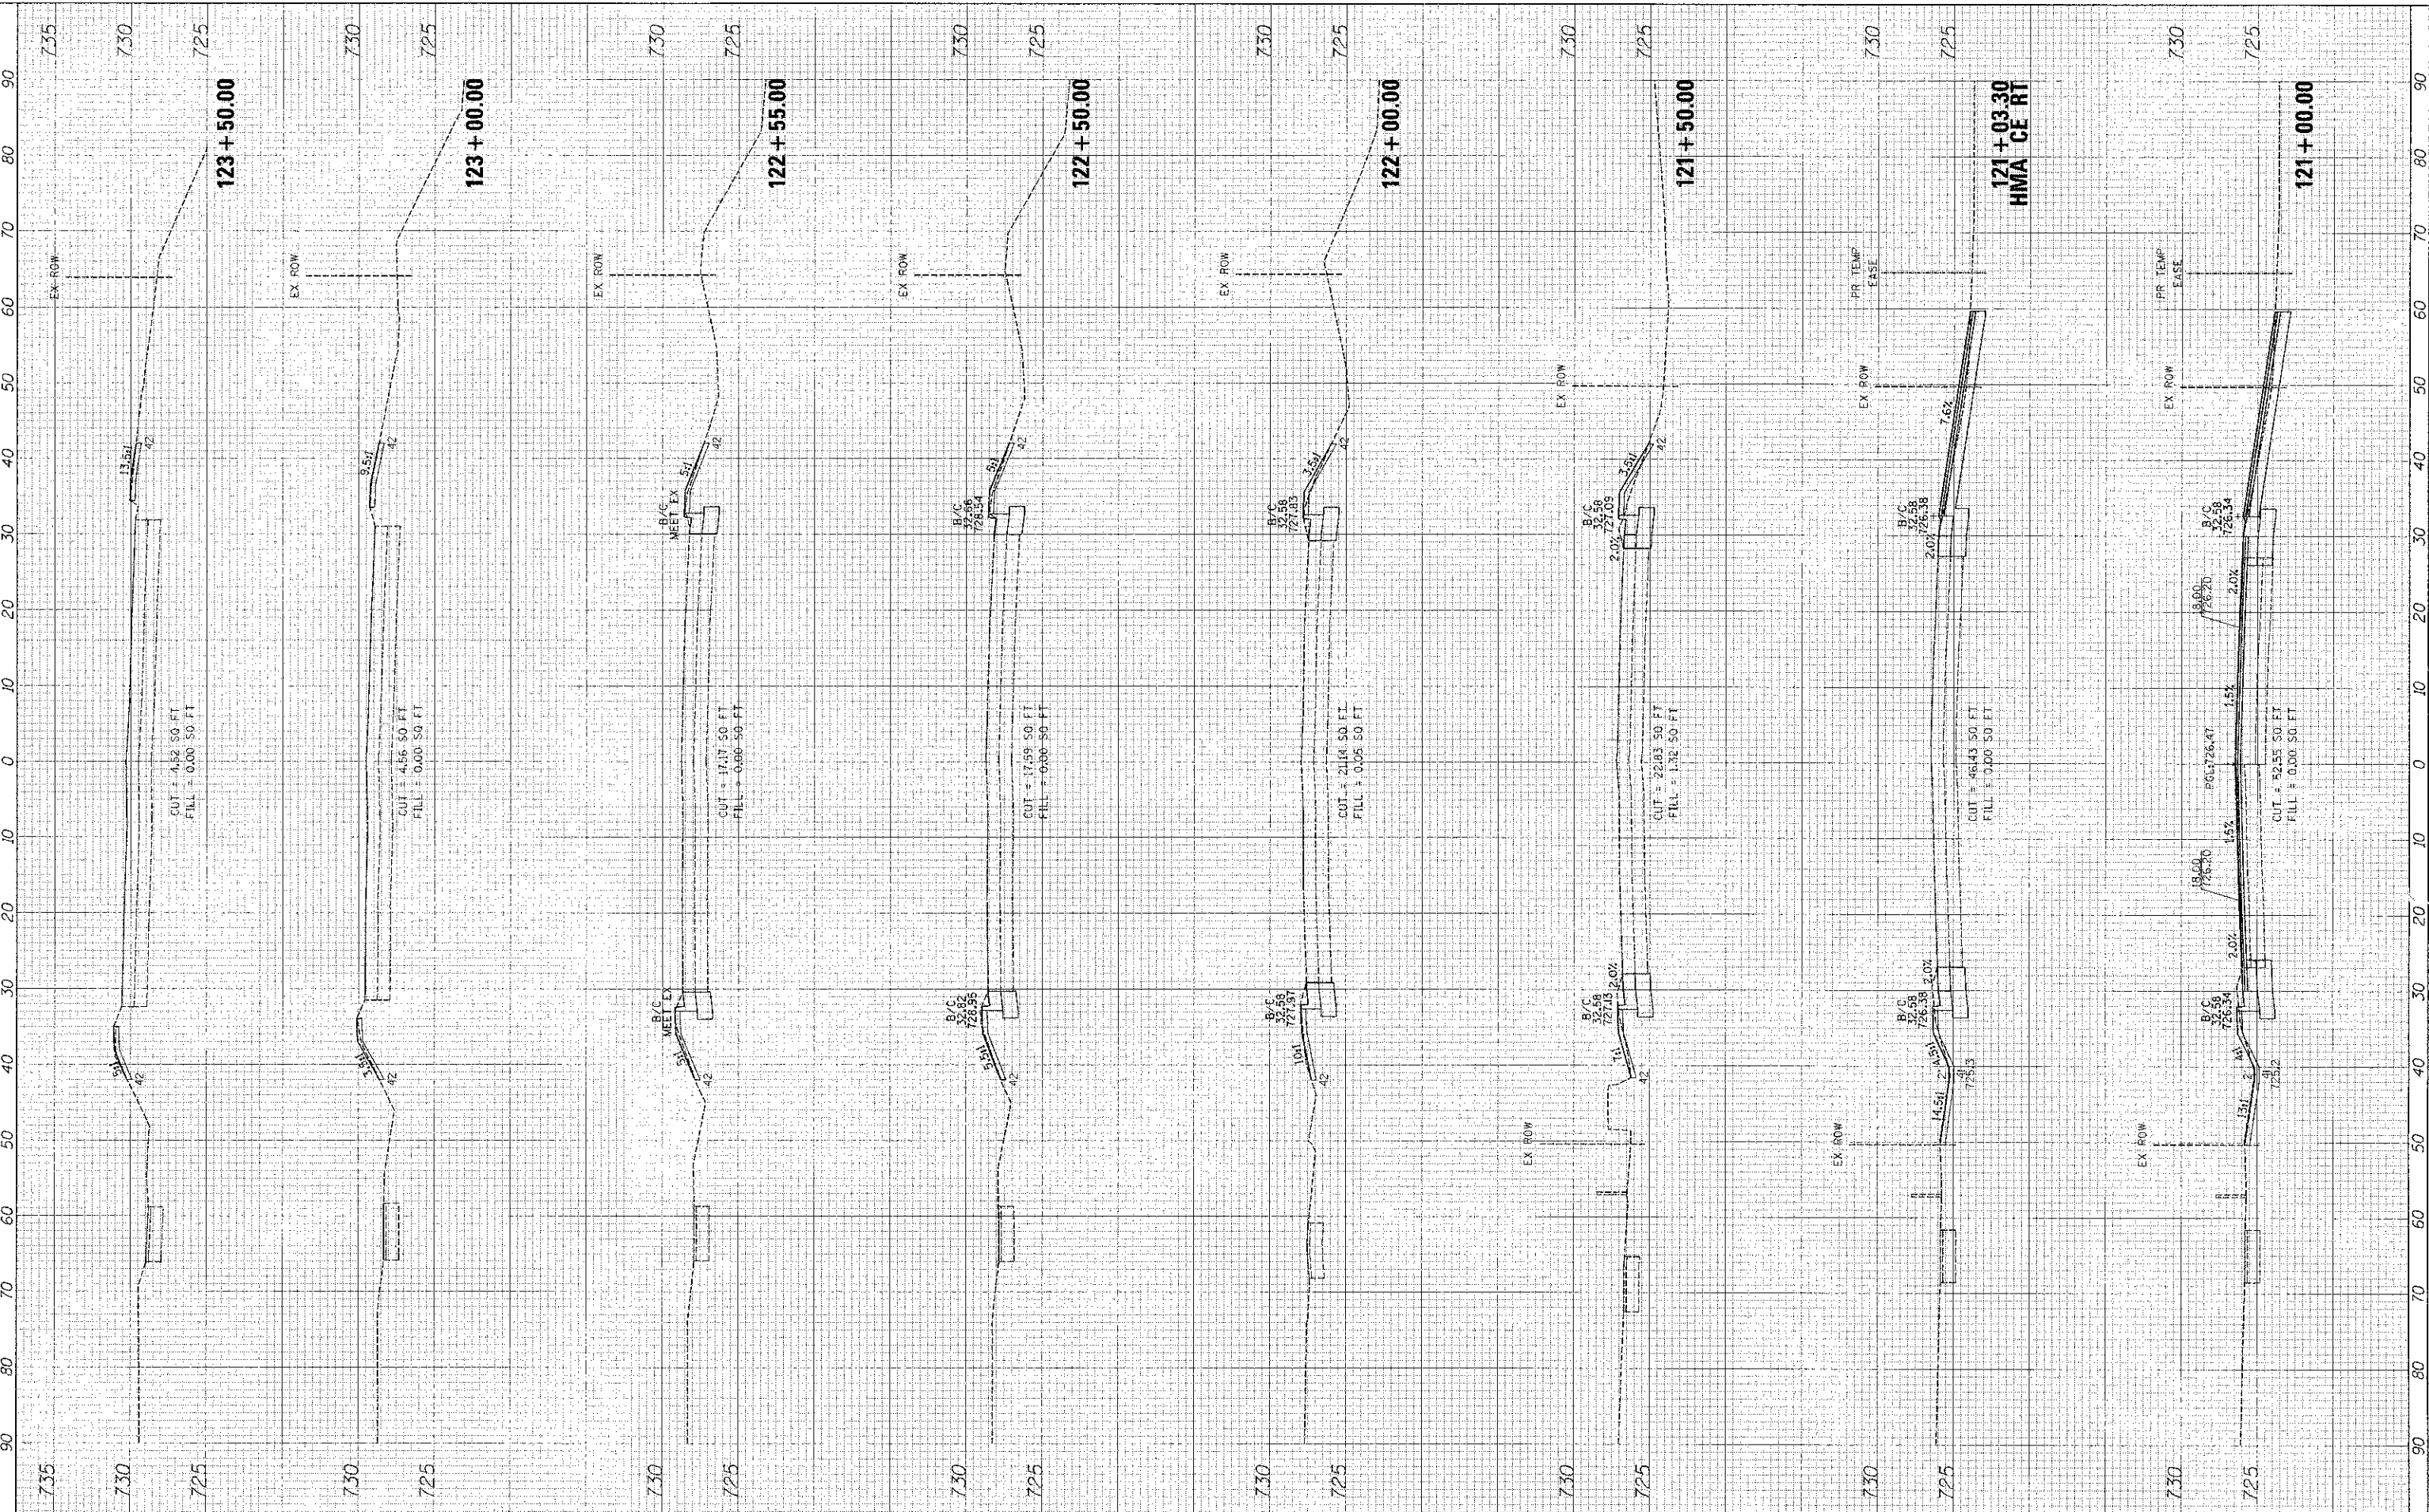

Engineering Enterprises, Inc.
 CONSULTING ENGINEERS
 32 Wheeler Rd.
 St. Charles, IL 60175
 630.477.7200 / www.eeinc.com

KANE COUNTY DIVISION OF TRANSPORTATION
 41WD11 BURLINGTON ROAD
 ST. CHARLES, IL 60175

DESIGNED	TJW, SWM
DRAWN	JPS
CHECKED	JRL
DATE	12/7/12

REVISED	-
REVISED	-
REVISED	-
REVISED	-

STATE OF ILLINOIS
DEPARTMENT OF TRANSPORTATION

FABYAN PARKWAY
CROSS SECTIONS

SCALE: 1"=10'(H)/5'(V) SHEET NO. 8 OF 8 SHEETS STA 121+00.00 TO STA 123+50.00

F.A.P. RTE.	SECTION	COUNTY	TOTAL SHEETS	SHEET NO.
363	10-00404-00-CH	KANE	59	59
C-91-496-10		CONTRACT NO. 63818		
ILLINOIS FED. AID PROJECT CMW-900362T				