


- ① REMOVE AND REPLACE EXISTING CONTROLLER AND CABINET AND INDUCTIVE LOOP DETECTORS.
- ② REMOVE EXISTING SERVICE INSTALLATION AND INSTALL NEW SERVICE INSTALLATION AND GROUND CABLE.
- ③ REMOVE EXISTING SIGNAL HEADS AND REPLACE WITH NEW LED SIGNAL HEADS. REMOVE AND REPLACE EMERGENCY VEHICLE PREEMPTION SYSTEM.
- ⑤ INSTALL UNINTERRUPTED POWER SUPPLY SYSTEM (UPS)

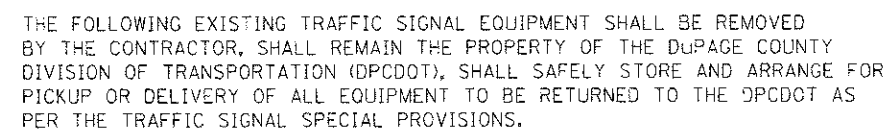

- 1 EACH FULL-ACTUATED CONTROLLER AND CABINET  
8 EACH INDUCTIVE LOOP DETECTOR  
2 EACH LIGHT DETECTOR  
1 EACH LIGHT DETECTOR AMPLIFIER

THE FOLLOWING ITEMS SHALL BE REMOVED BY THE CONTRACTOR AND SHALL BE DISPOSED OF BY THEM OUTSIDE THE RIGHT-OF-WAY AT THEIR EXPENSE. THE SALVAGE VALUE OF THE REMOVED EQUIPMENT SHALL BE REFLECTED IN THE CONTRACT BID PRICE.

- 4 EACH SIGNAL HEAD, 1-FACE, 3-SECTION, MAST-ARM MOUNTED  
4 EACH SIGNAL HEAD, 1-FACE, 5-SECTION, BRACKET MOUNTED  
4 EACH SIGNAL HEAD, 1-FACE, 5-SECTION, MAST-ARM MOUNTED  
1 EACH SERVICE INSTALLATION

PLOT NAME = SIGNAL PLAN SHEETS(4)	USER NAME = hwech DESIGNED = TH DRAWN = TH CHECKED = DAZ DATE = 10/2/2012	REVISED = REVISED = REVISED = REVISED =	STATE OF ILLINOIS DEPARTMENT OF TRANSPORTATION		TRAFFIC SIGNAL MODERNIZATION PLAN- SCHMALE ROAD AT FULLERTON AVENUE		F.A.U. RFE. 1 2566	SECTION 11-00279-03-TL	COUNTY DUPAGE	TOTAL SHEET SHEETS NO. 19 5
PLOT SCALE = 28.4MM / 1 IN. PLOT DATE = 03/20/2013			SCALE: 1"=20'		SHEET ____ OF ____ SHEETS STA. ____ TO STA. ____		CONTRACT NO. 63826 ILLINOIS FED. AID PROJECT			