


FINAL SURVEY	BY	DATE
NOTE BOOK		
NO.		
SURVEYED		
PLOTTED		
DATE		
AREAS CHECKED		

ORIGINAL SURVEY	BY	DATE
NOTE BOOK		
NO.		
SURVEYED		
PLOTTED		
DATE		
AREAS CHECKED		

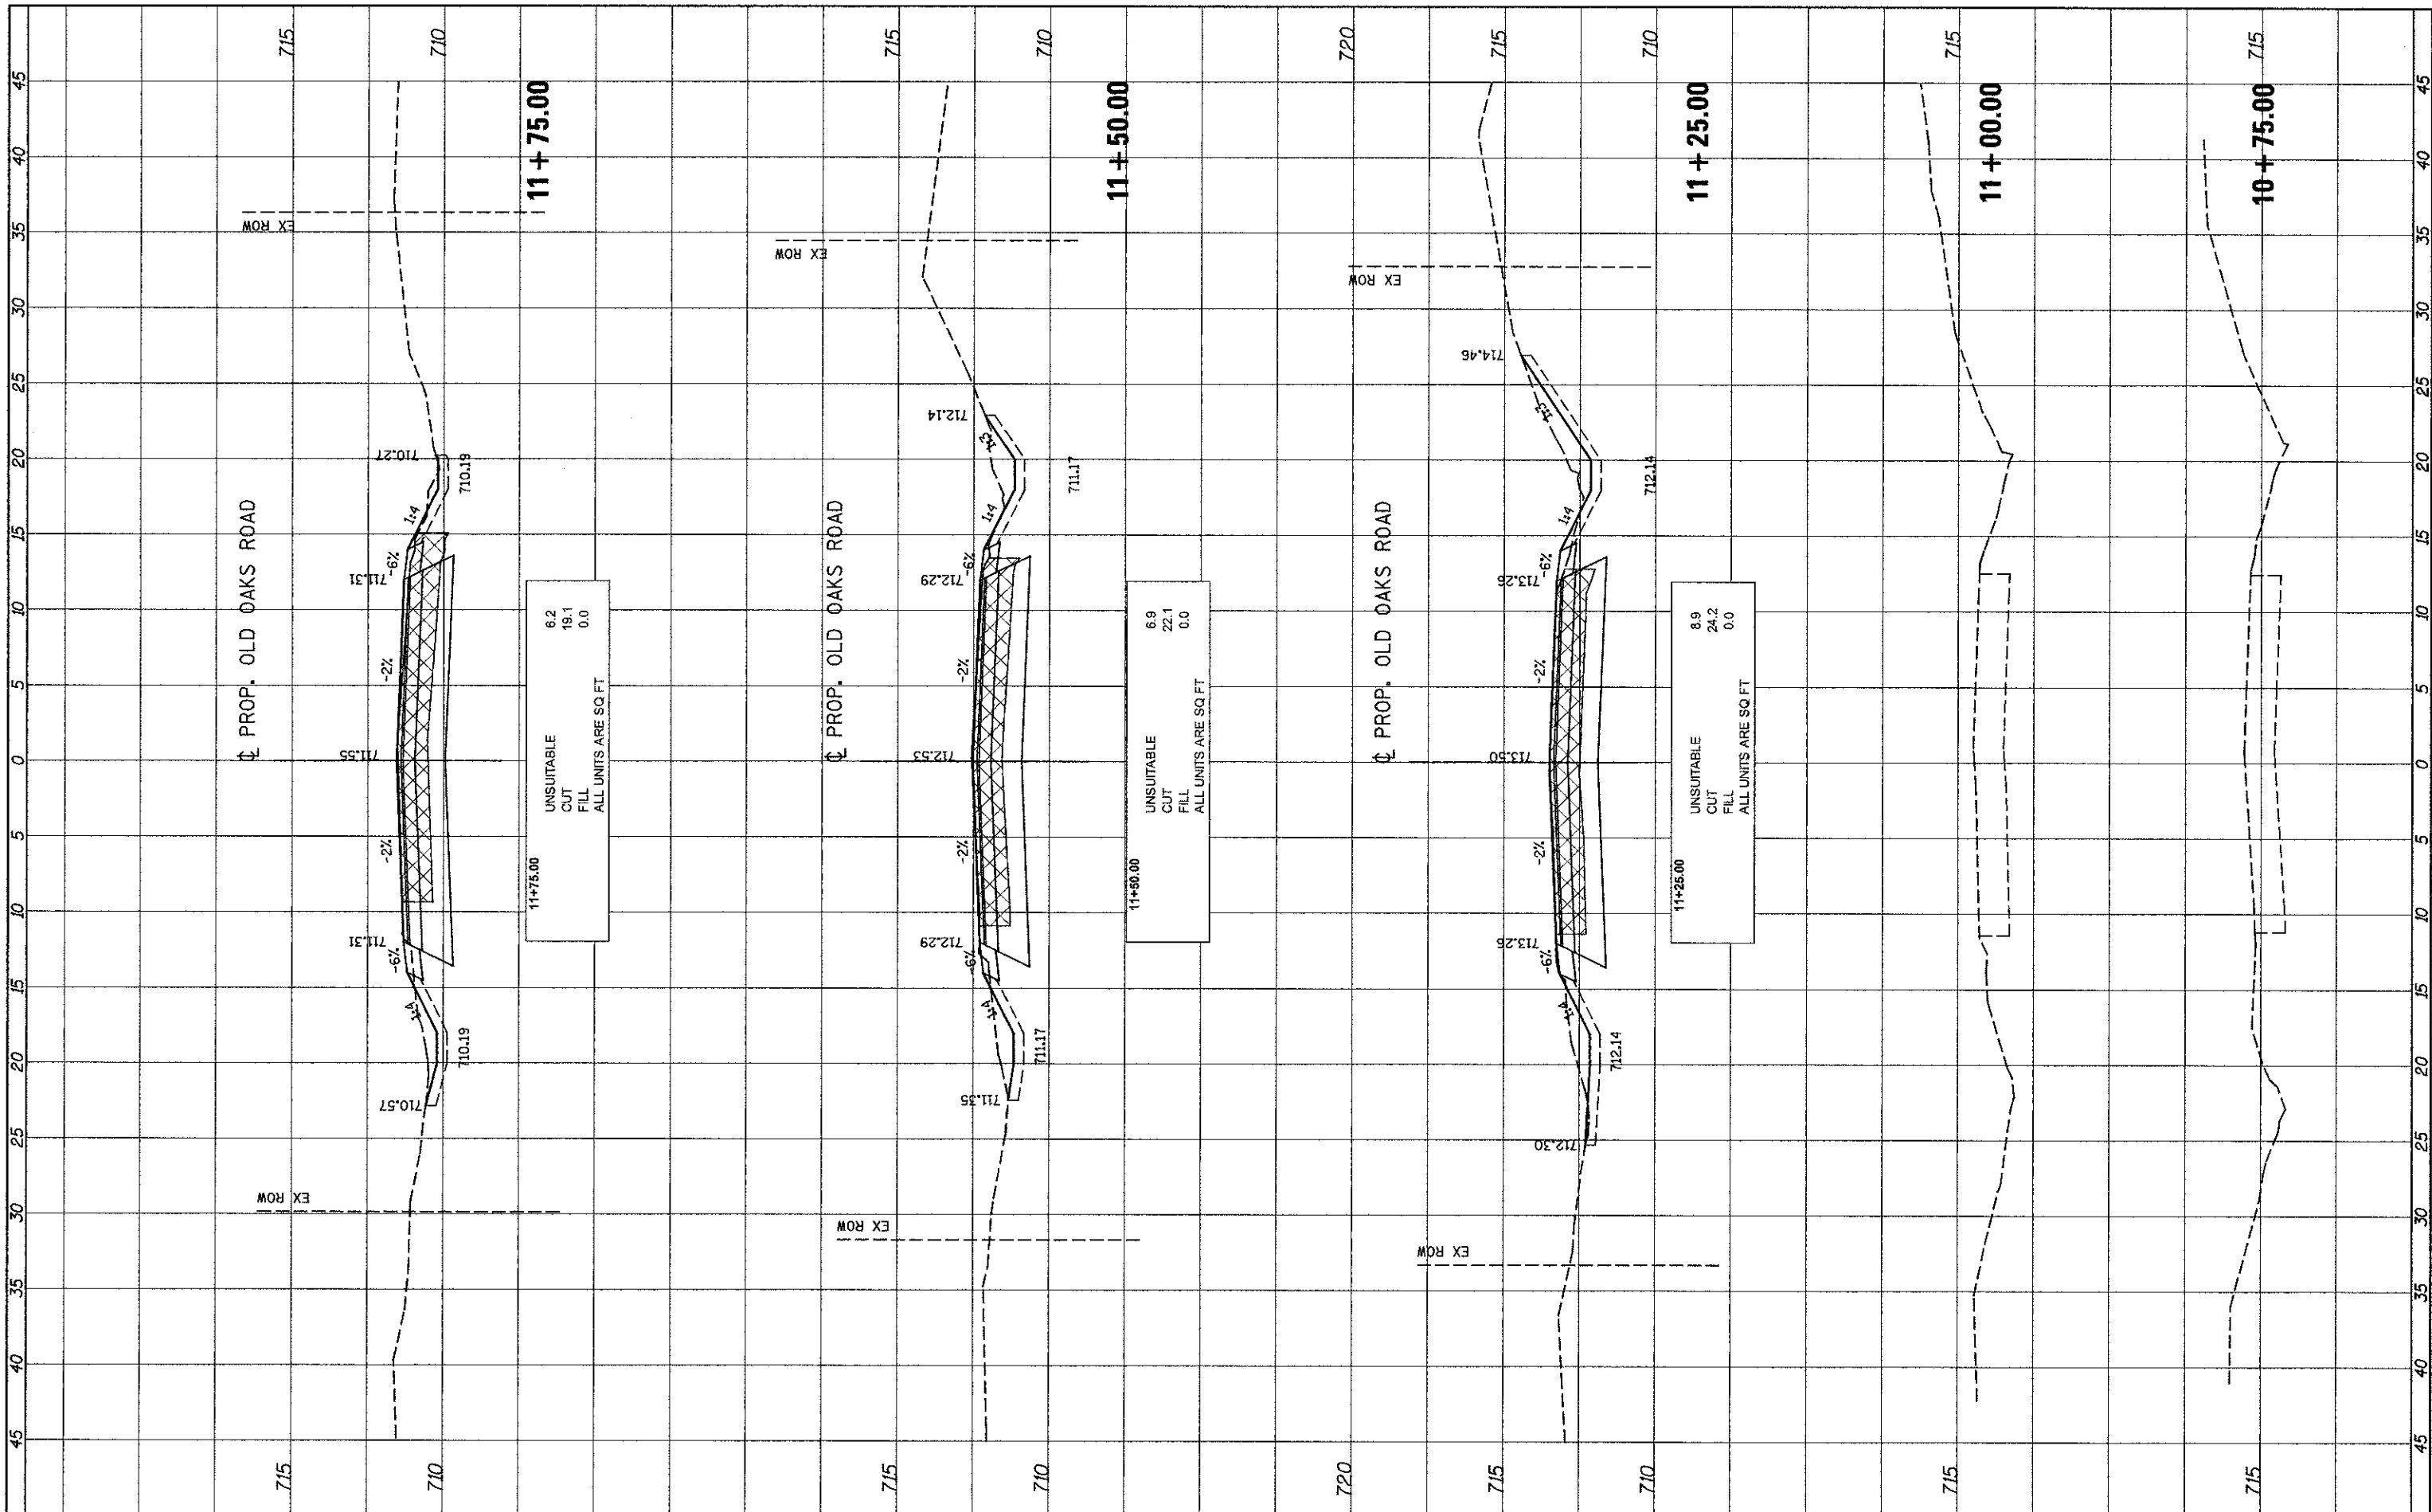

11+75.00
UNSUITABLE
CUT 6.2
FILL 19.1
ALL UNITS ARE SQ FT

11+50.00
UNSUITABLE
CUT 6.9
FILL 22.1
ALL UNITS ARE SQ FT

11+25.00
UNSUITABLE
CUT 8.9
FILL 24.2
ALL UNITS ARE SQ FT

FILE NAME =	USER NAME = #USER#	DESIGNED - MJP	REVISED -
#FILE#		DRAWN - MJP	REVISED -
XS_SHEET VERTICAL		CHECKED - JAH	REVISED -
		DATE - 3/25/2013	REVISED -

**STATE OF ILLINOIS  
DEPARTMENT OF TRANSPORTATION**

<b>ILLINOIS ROUTE 47 AT WAUBONSEE DRIVE</b>			
<b>WAUBONSEE DRIVE /OLD OAKS CROSS SECTIONS</b>			
SCALE:	SHEET	OF SHEETS	STA. 10+75.00 TO STA. 11+75.00

F.A.P. RTE.	SECTION	COUNTY	TOTAL SHEETS	SHEET NO.
326	11-00001-00-CH	KANE	55	45
				CONTRACT NO. 63829
ILLINOIS FED. AID PROJECT				