


FINAL SURVEY	DATE
SURVEYED	BY
PLOTTED	
NOTE BOOK	
NO.	
AREAS CHECKED	

ORIGINAL SURVEY	DATE
SURVEYED	BY
PLOTTED	
NOTE BOOK	
NO.	
AREAS CHECKED	

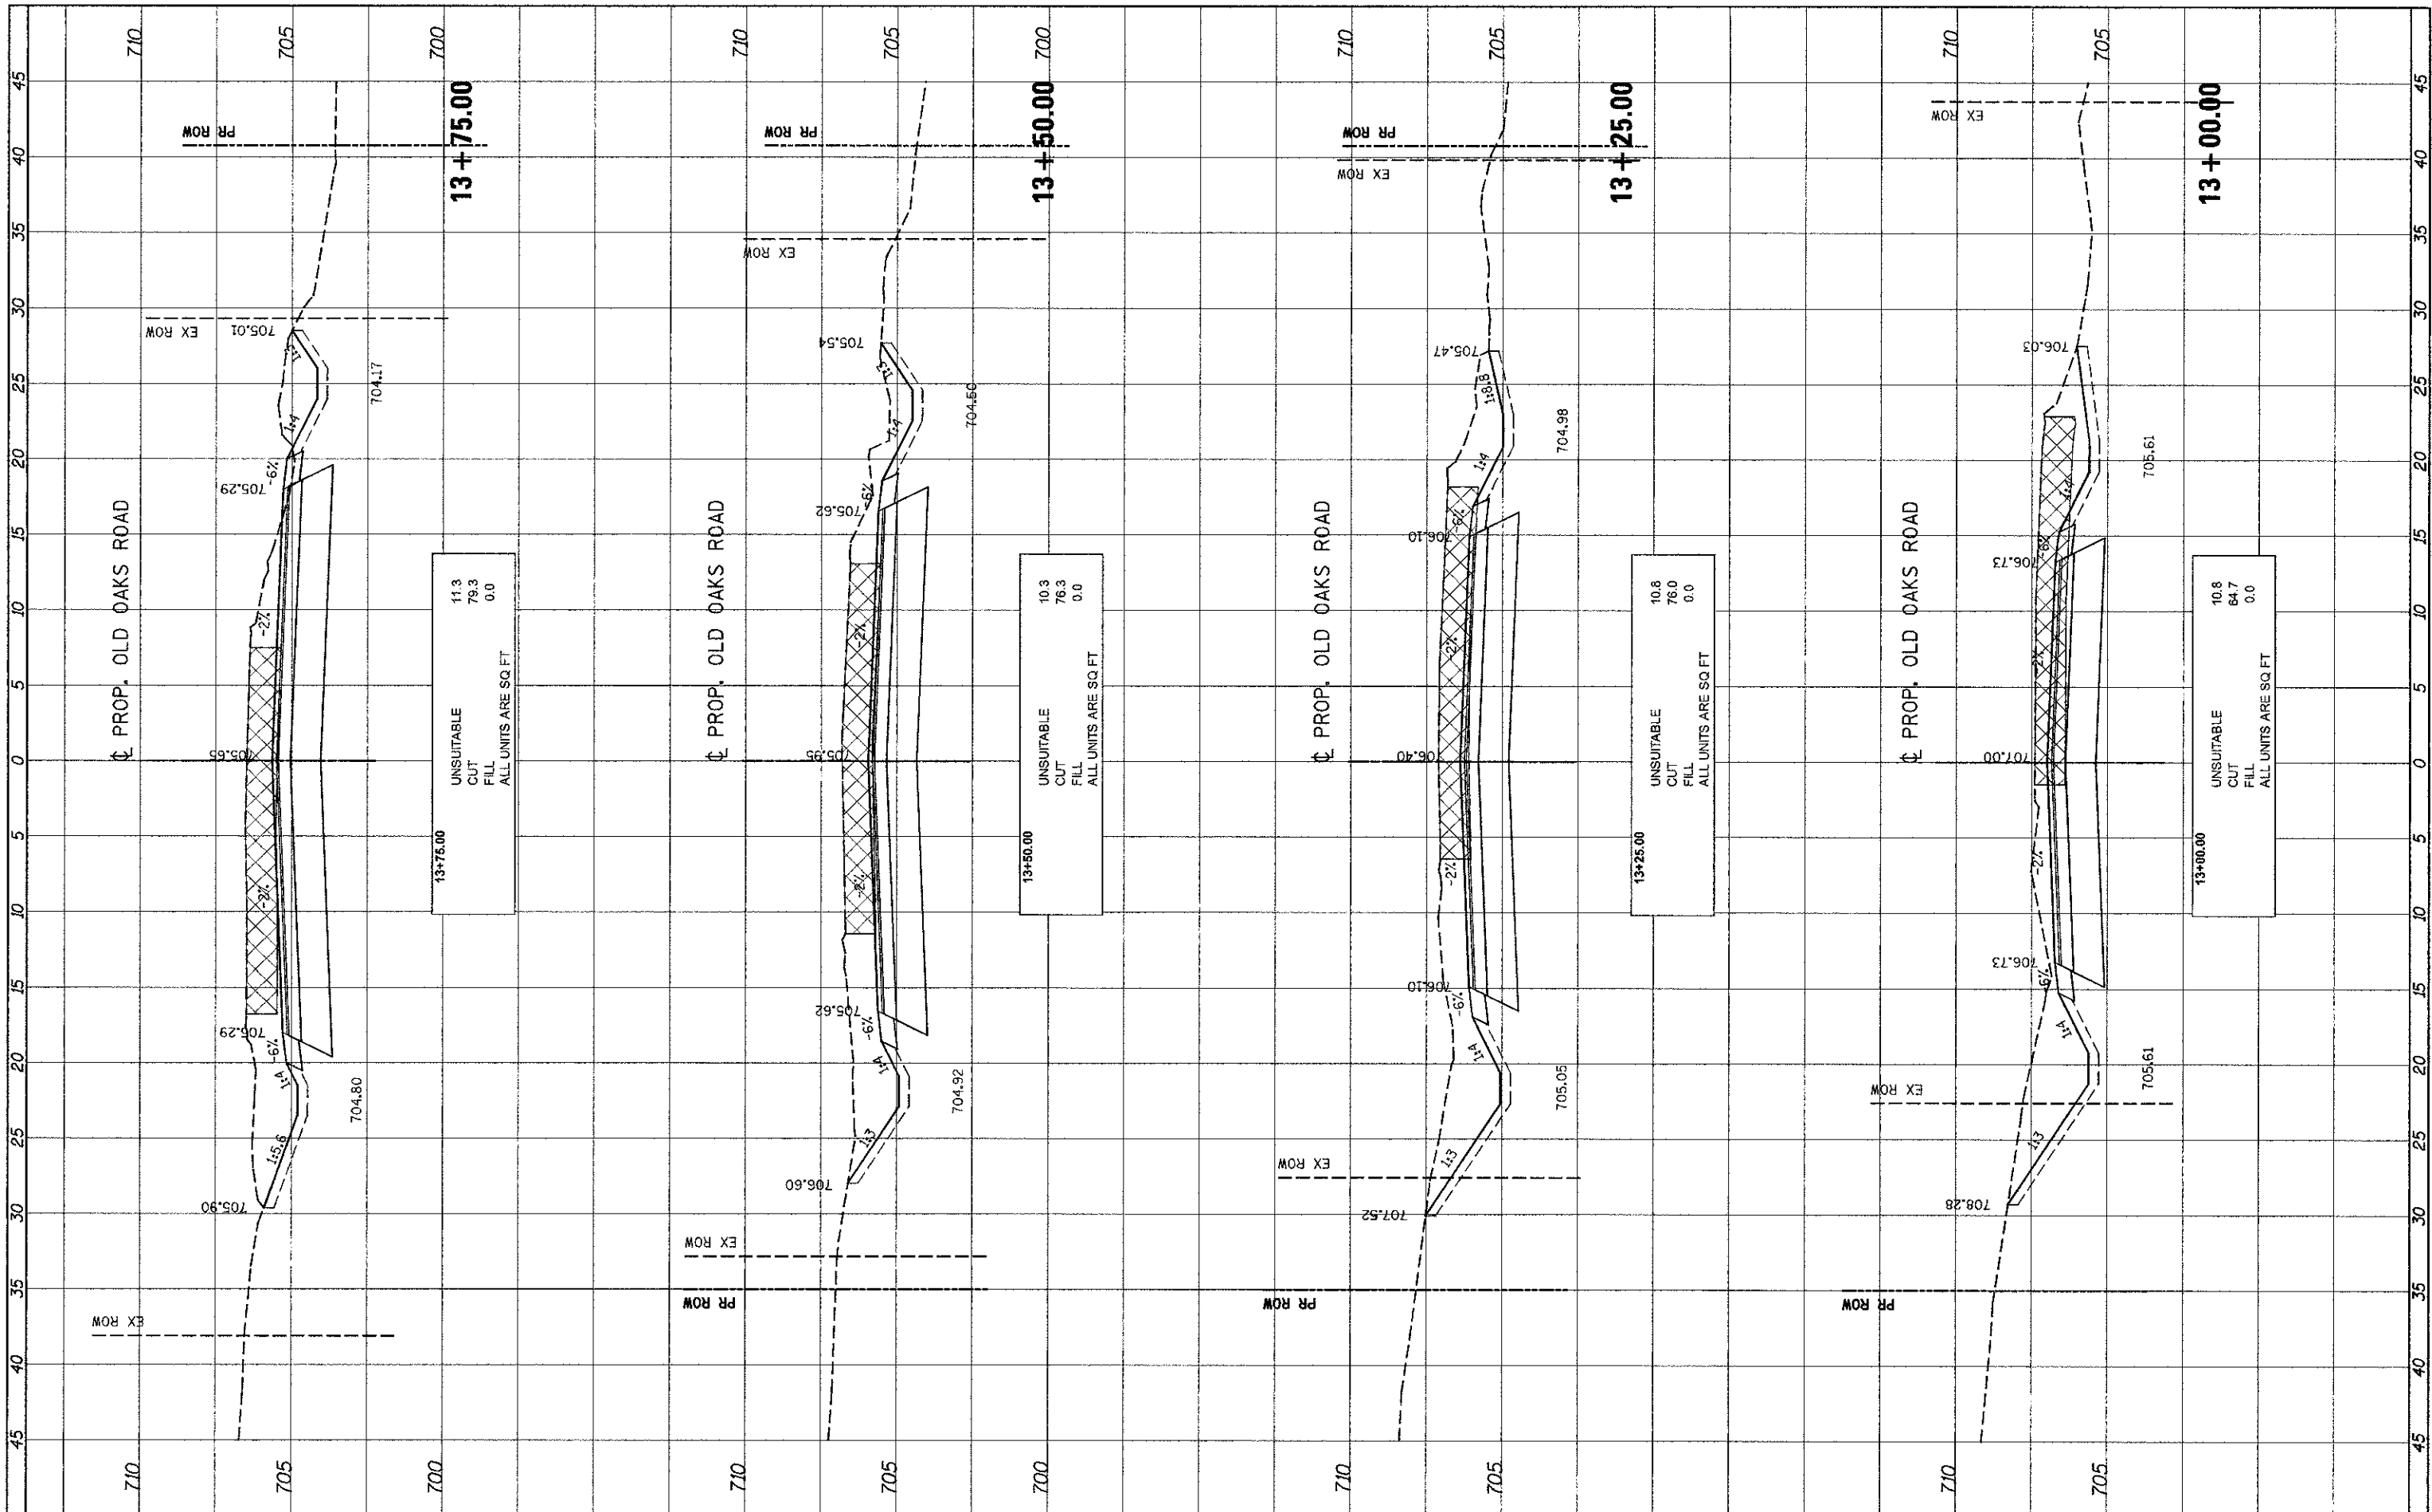

13+75.00
UNSUITABLE
CUT 11.3
FILL 79.3
ALL UNITS ARE SQ FT
0.0

13+50.00
UNSUITABLE
CUT 10.3
FILL 76.3
ALL UNITS ARE SQ FT
0.0

13+25.00
UNSUITABLE
CUT 10.8
FILL 76.0
ALL UNITS ARE SQ FT
0.0

13+00.00
UNSUITABLE
CUT 10.8
FILL 64.7
ALL UNITS ARE SQ FT
0.0

FILE NAME =	USER NAME = mprnel1sls_RI	DESIGNED - MJP	REVISED - 5/7/2013
G:\WAUBONSEE\21250.013\Drawings\ROADWAY\Shets\Xssec	S_XS_Waubonsees.dgn	DRAWN - MJP	REVISED -
KS_SHEET VERTICAL	PLOT SCALE = 5,00000' / IN.	CHECKED - JAH	REVISED -
	PLOT DATE = 5/7/2013	DATE - 3/25/2013	REVISED -

**STATE OF ILLINOIS
DEPARTMENT OF TRANSPORTATION**

**ILLINOIS ROUTE 47 AT WAUBONSEE DRIVE
WAUBONSEE DRIVE / OLD OAKS CROSS SECTIONS**

SCALE: SHEET OF SHEETS STA. 13+00.00 TO STA. 13+75.00

F.A.P. RTE. 326	SECTION 11-00001-00-CH	COUNTY KANE	TOTAL SHEETS 55	SHEET NO. 47
ILLINOIS FED. AID PROJECT				CONTRACT NO. 63829