


| FINAL  | BY | DATE |
|--------|----|------|
| SURVEY |    |      |
| NOTED  |    |      |
| NO.    |    |      |

| ORIGINAL | BY | DATE |
|----------|----|------|
| SURVEY   |    |      |
| NOTED    |    |      |
| NO.      |    |      |

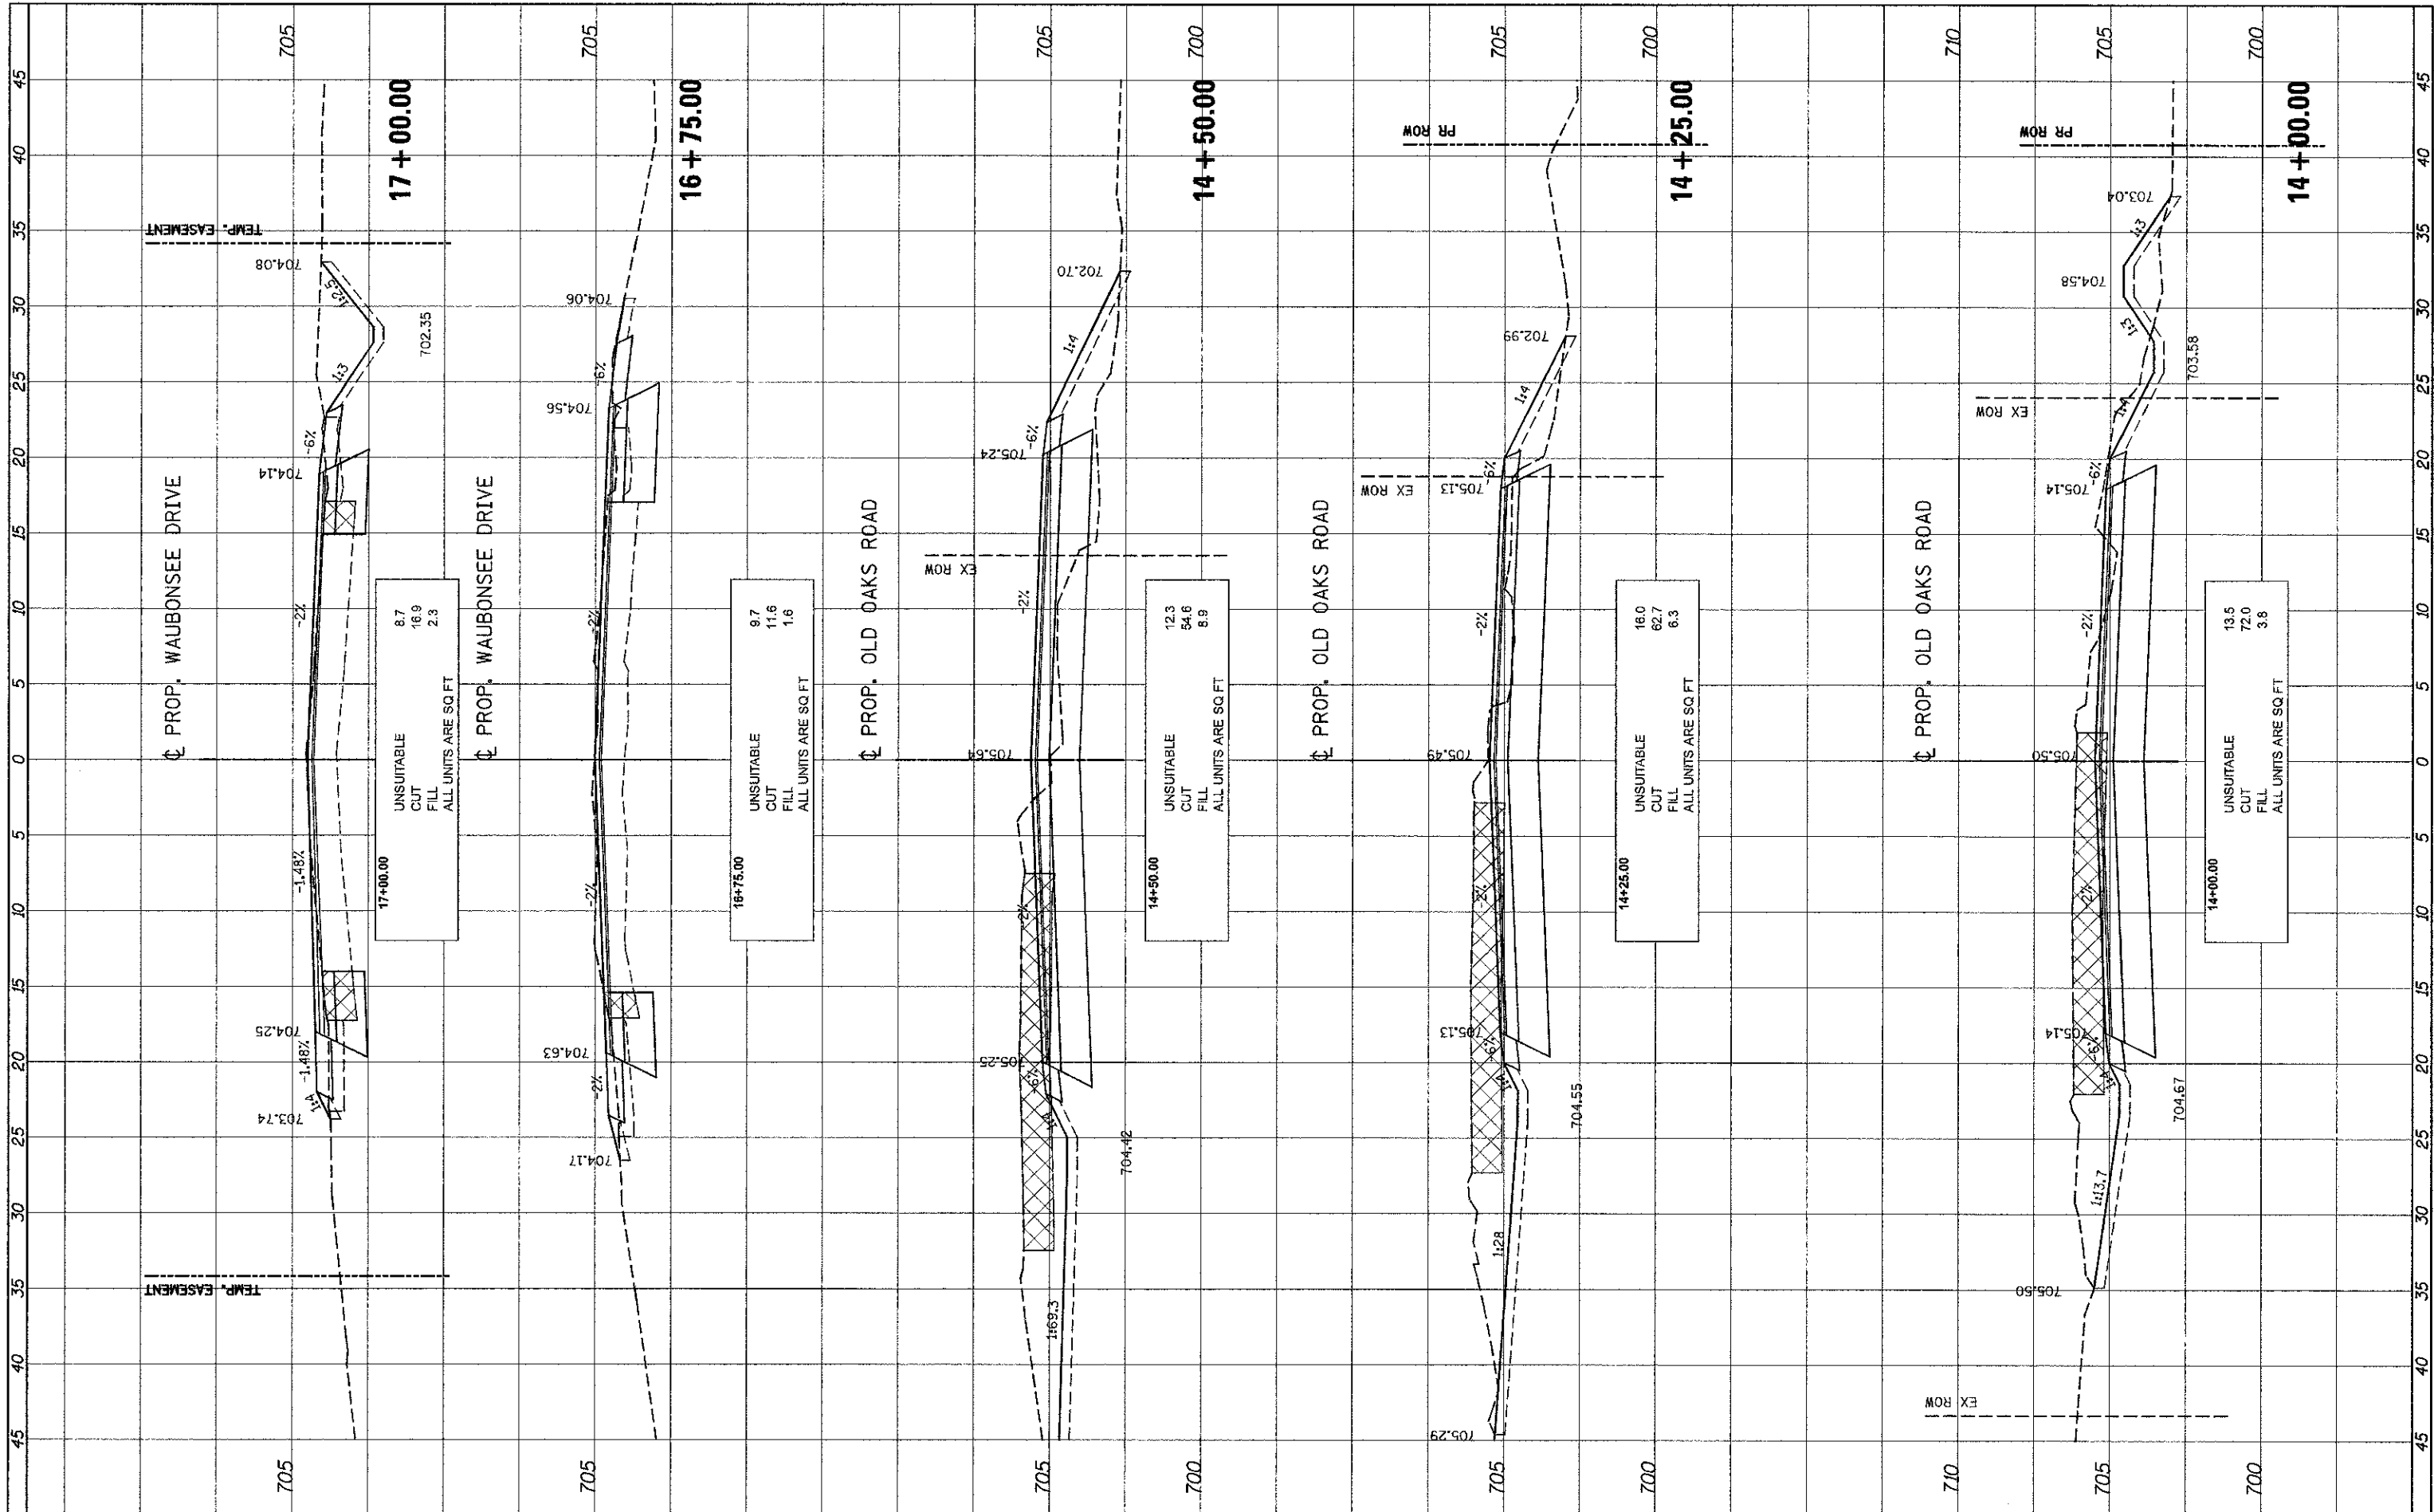

|                                                  |                          |                  |                    |                                                   |  |                                                                                  |  |                       |                           |                |                       |                    |
|--------------------------------------------------|--------------------------|------------------|--------------------|---------------------------------------------------|--|----------------------------------------------------------------------------------|--|-----------------------|---------------------------|----------------|-----------------------|--------------------|
| FILE NAME =                                      | USER NAME = mpanellato_R | DESIGNED - MJP   | REVISED - 5/7/2013 | STATE OF ILLINOIS<br>DEPARTMENT OF TRANSPORTATION |  | ILLINOIS ROUTE 47 AT WAUBONSEE DRIVE<br>WAUBONSEE DRIVE /OLD OAKS CROSS SECTIONS |  | F.A.P.<br>RTE.<br>326 | SECTION<br>11-00001-00-CH | COUNTY<br>KANE | TOTAL<br>SHEETS<br>55 | SHEET<br>NO.<br>48 |
| D:\WAUBONSEE\21258.013\Drawings\RDWAY\Shrs\Xsec\ | S.XS.Waubensee.dgn       | DRAWN - MJP      | REVISED -          |                                                   |  |                                                                                  |  |                       |                           |                |                       | CONTRACT NO. 63829 |
| PLOT SCALE = 5/8" = 1' IN.                       |                          | CHECKED - JAH    | REVISED -          |                                                   |  |                                                                                  |  |                       |                           |                |                       |                    |
| PLOT DATE = 5/7/2013                             |                          | DATE - 3/25/2013 | REVISED -          |                                                   |  |                                                                                  |  |                       |                           |                |                       |                    |
| ILLINOIS FED. AID PROJECT                        |                          |                  |                    |                                                   |  |                                                                                  |  |                       |                           |                |                       |                    |