


ORIGINAL SURVEY	SURVEYED	BY	DATE
NOTE BOOK	PLOTTED		
	TEMPLATE		
	AREAS		
NO. _____	AREAS CHECKED		

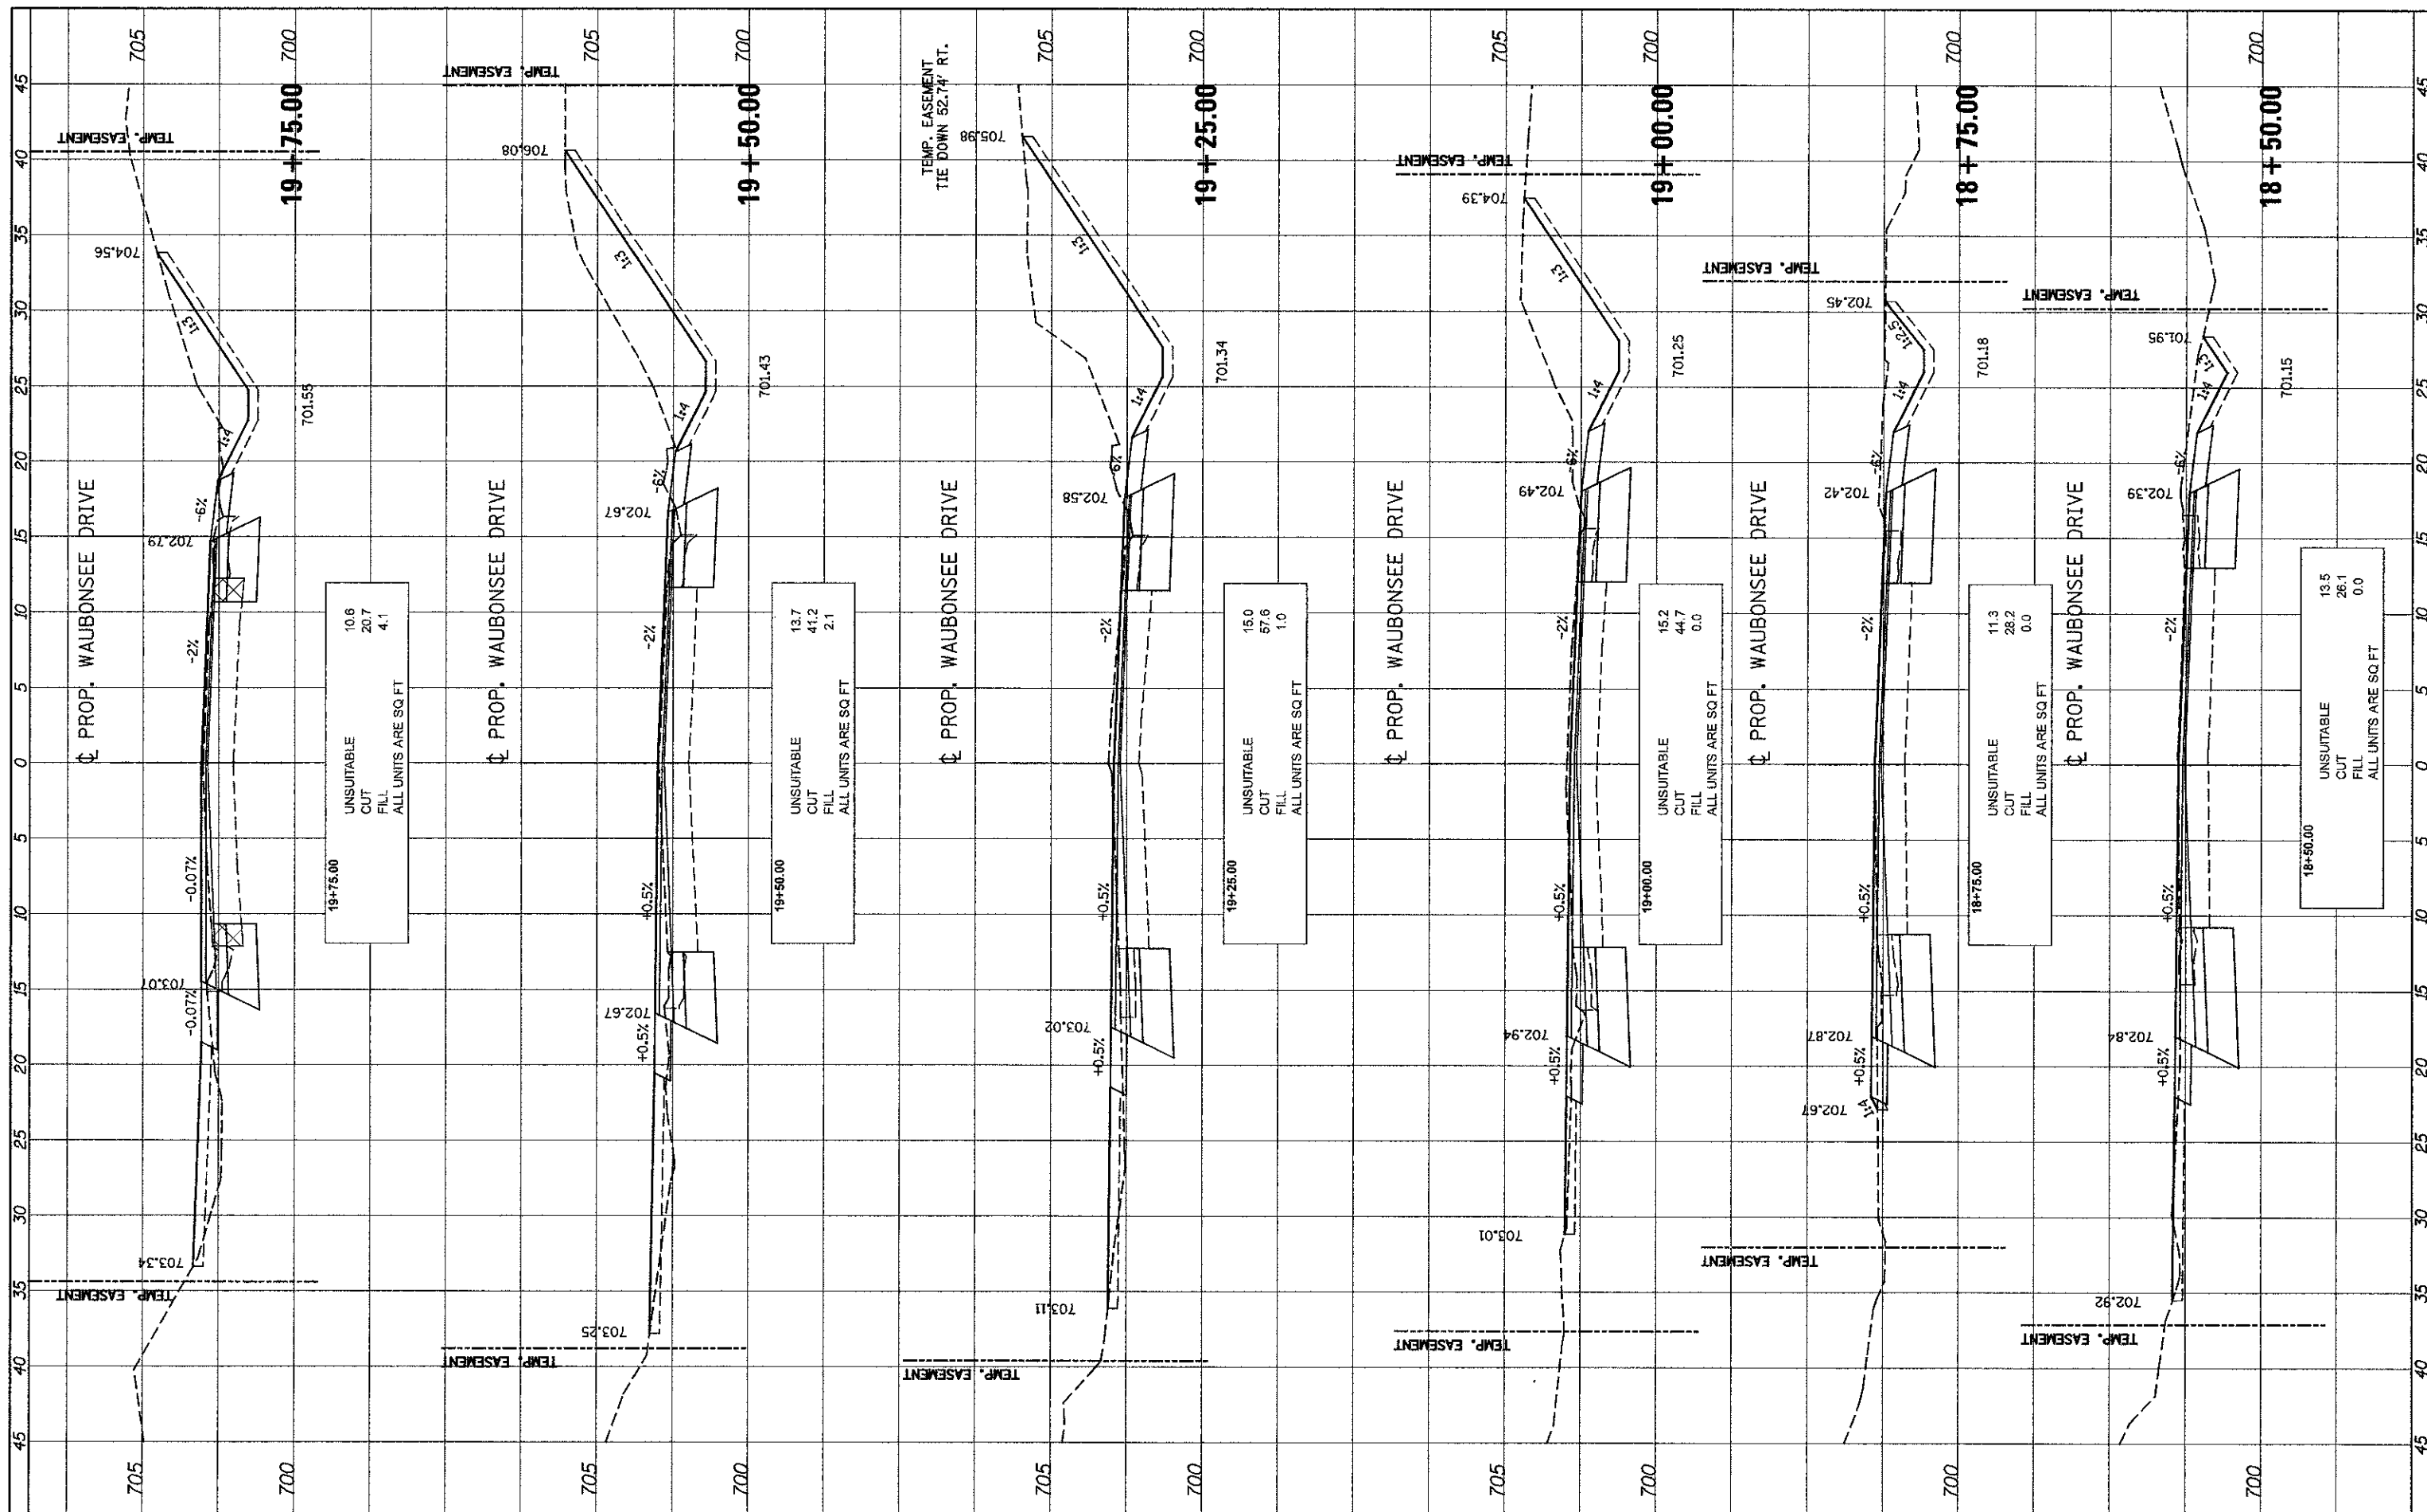

FILE NAME = #FILE#	USER NAME = #USER#	DESIGNED - MJP	REVISED -	STATE OF ILLINOIS DEPARTMENT OF TRANSPORTATION	ILLINOIS ROUTE 47 AT WAUBONSEE DRIVE WAUBONSEE DRIVE /OLD OAKS CROSS SECTIONS				F.A.P. RTE. 326	SECTION 11-00001-00-CH	COUNTY KANE	TOTAL SHEETS 55	SHEET NO. 50
	PLOT SCALE = #SCALE#	DRAWN - MJP	REVISED -										
XS.SHEET VERTICAL	PLOT DATE = #DATE#	CHECKED - JAH	REVISED -		SCALE: SHEET OF SHEETS STA. 18+50.00 TO STA. 19+75.00				ILLINOIS FED. AID PROJECT				
CONTRACT NO. 63829													