


MEDIAN SIGN SPECIAL

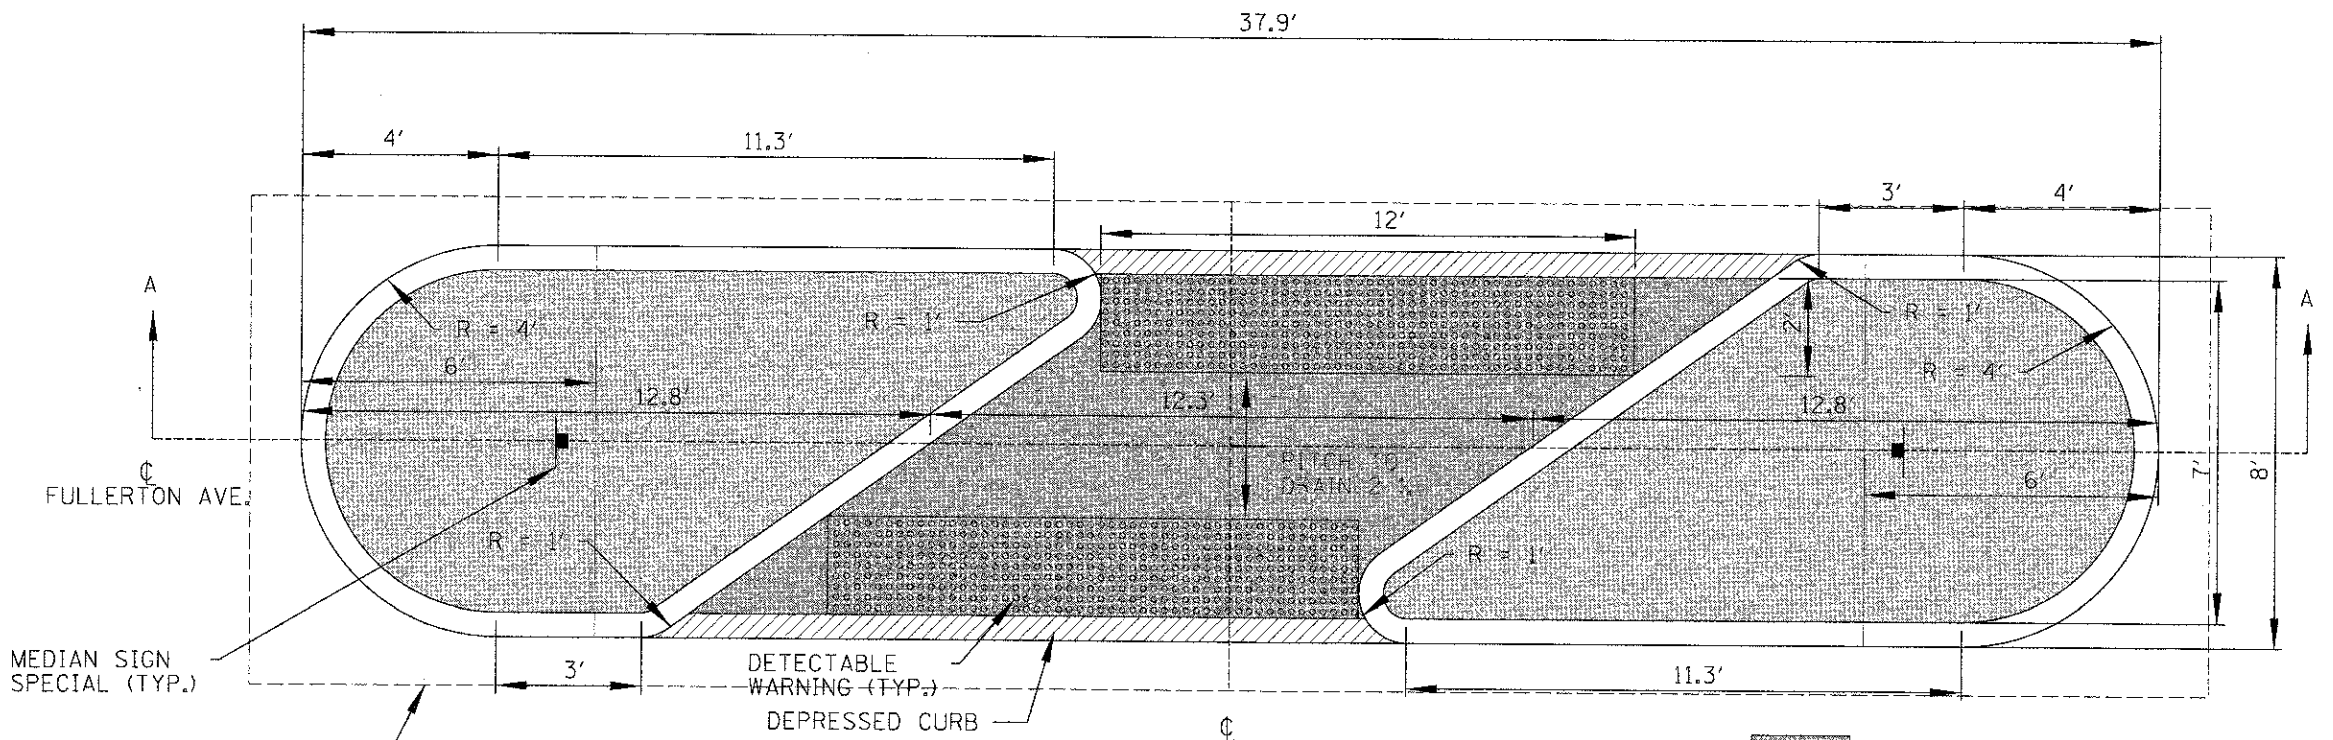


PAY LIMITS (40'x10')
FOR MEDIAN ISLAND, SB 6.12

- ADA ACCESSIBLE PATH
- MEDIAN
- DEPRESSED CURB


PEDESTRIAN REFUGE ISLAND DETAIL

- NOTES:
- ALL IMPROVEMENTS IN THIS ISLAND SHALL BE PAID FOR AS MEDIAN ISLAND SB6.12, EXCEPT DETECTABLE WARNINGS, AND HMA SURFACE COURSE
 - CONCRETE ON RAMPED NOSES AND ALL CONCRETE CURB SHALL BE PAINTED YELLOW (INCIDENTAL TO CONTRACT)

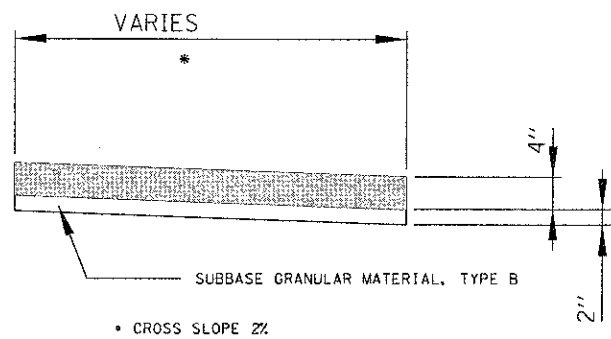

- NOTES:
- ALL REQUIRED EARTH EXCAVATION TO CONSTRUCT P.C.C. SIDEWALK SHALL BE INCLUDED IN THE COST FOR P.C.C. SIDEWALK.
 - WHEN FORMS ARE REMOVED FROM THE SIDEWALK EITHER THE SIDEWALK SHALL BE BARRICADED OR BACKFILLED WITHIN 24 HOURS.
 - LANDSCAPE RESTORATION SHALL CONSIST OF TOPSOIL AND SODDING AND SHALL BE PAID FOR SEPARATELY

P.C.C. SIDEWALK DETAIL

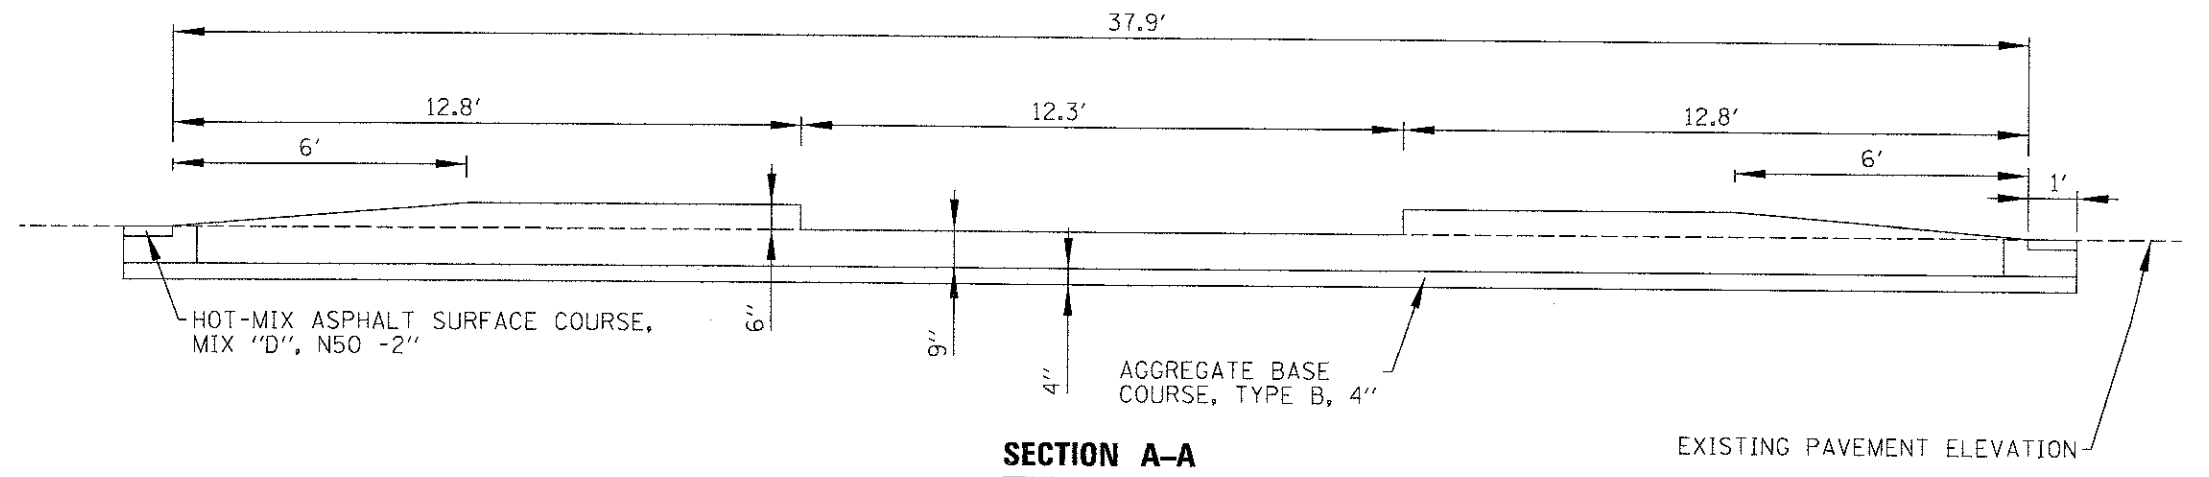

SECTION A-A

FILE NAME: \\SUN1\proj\115\24225\1108\115 FULL	USLR NAME: opufp.d	DESIGNED: AMP	REVISED: -	STATE OF ILLINOIS DEPARTMENT OF TRANSPORTATION	CONSTRUCTION DETAILS	F.A.U. RTE.:	SECTION:	COUNTY:	TOTAL SHEETS:	SHEET NO.:	
	CONTRACT: SB6.12	DRAWN: EDT	REVISED: -			1379	12-00962-00-SP		10	6	
	PLOT SCALE: 2"	CHECKED: JGS	REVISED: -			SCALE: SHEET NO. OF SHEETS STA. TO STA.		CONTRACT NO. 63832			
	PLOT DATE: 4/3/2013	DATE: -	REVISED: -			ILLINOIS FED. AID PROJECT					