
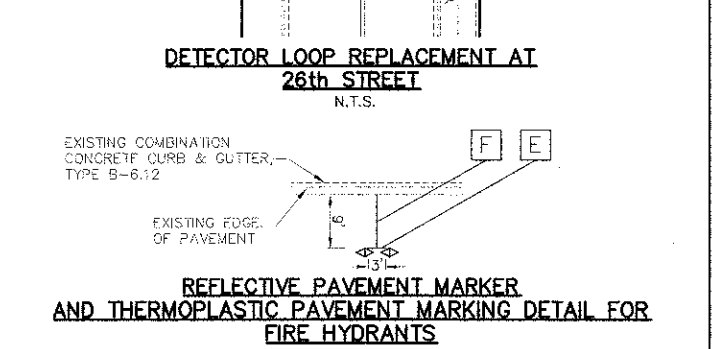


- THERMOPLASTIC PAVEMENT MARKING CODE**
- A CENTERLINE - DOUBLE SOLID YELLOW PREFORMED PLASTIC PAVEMENT MARKING, TYPE D - INLAID - LINE 4", 11" O/C
 - B TURN AND PARKING LANE - SOLID WHITE THERMOPLASTIC PAVEMENT MARKING - LINE 6"
 - C PEDESTRIAN CROSSWALK - SOLID WHITE THERMOPLASTIC PAVEMENT MARKING - LINE 6"
 - D CHANNELIZATION LINE - SOLID WHITE THERMOPLASTIC PAVEMENT MARKING - LINE 8"
 - E FIRE HYDRANT - SOLID WHITE THERMOPLASTIC PAVEMENT MARKING - LINE 8", 3' IN LENGTH
 - F FIRE HYDRANT - SOLID WHITE THERMOPLASTIC PAVEMENT MARKING - LINE 8", 9' IN LENGTH
 - G SCHOOL CROSSWALK - SOLID WHITE THERMOPLASTIC PAVEMENT MARKING - LINE 12", 90"
 - H CHANNELIZATION DIAGONALS - SOLID WHITE THERMOPLASTIC PAVEMENT MARKING - LINE 12", 45"
 - I STOP BAR - SOLID WHITE THERMOPLASTIC PAVEMENT MARKING - LINE 24"
 - J LETTERS AND SYMBOLS - SOLID WHITE THERMOPLASTIC PAVEMENT MARKING
- REFLECTIVE PAVEMENT MARKERS**
- K PROPOSED RECESSED REFLECTIVE PAVEMENT MARKERS - 80" O/C OR AS SHOWN
 - ▶ TWO-WAY AMBER MARKER
 - ◀ ONE-WAY AMBER MARKER
 - ▷ ONE-WAY CRYSTAL MARKER
 - ◀ TWO-WAY BLUE MARKER

NOTE: SHORT-TERM PAVEMENT MARKING IS PROPOSED ON THE MILLED PAVEMENT, NEW BINDER AND ON THE NEW SURFACE. SEE ARTICLE 703.04 OF THE LATEST EDITION OF THE "STANDARD SPECIFICATIONS FOR ROAD AND BRIDGE CONSTRUCTION".

NOTE: ALL "ARROWS" AND "ONLYS" SHALL BE 8" IN HEIGHT.

NOTE: PROPOSED CENTERLINE - DOUBLE SOLID YELLOW THERMOPLASTIC PAVEMENT MARKING - 4", 11" O/C (NOTE: [A] IS MEASURED PER LINE. TOTAL QUANTITY AND PAYMENT LENGTH IS FOR EACH LINEAR FOOT OF SINGLE 4" STRIPE INSTALLED).

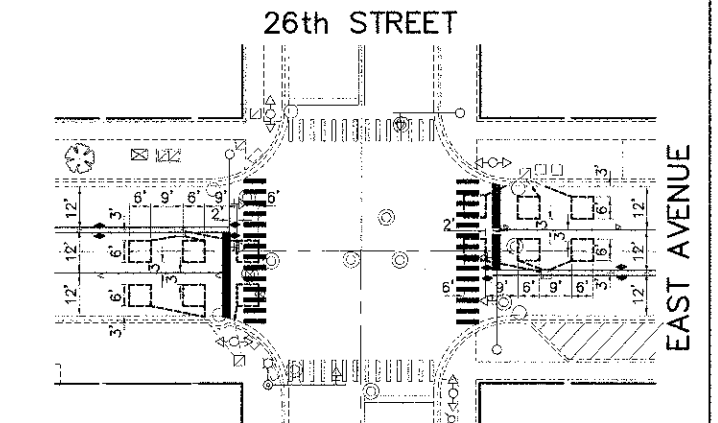

IMPORTANT!

FULL SIZE PLANS HAVE BEEN PREPARED USING STANDARD ENGINEERING SCALES. REDUCED SIZED PLANS WILL NOT CONFORM TO STANDARD SCALES INDICATED IN TITLE BLOCK.

FOR PAVEMENT MARKING DETAILS SEE SHEET 21 FOR DISTRICT DETAIL TC-13

FILE NAME: CITY OF BERWYN
EAST AVENUE
31st STREET TO CERMAK ROAD
RESURFACING

USER NAME: JFP
DESIGNED: AMS
DRAWN: JFP
CHECKED: JEF
DATE: 2-1-13

REVISIONS:
REVISED: JEF 3-13-13
REVISED: JEF 4-5-13

STATE OF ILLINOIS
DEPARTMENT OF TRANSPORTATION

PLAN: EAST AVENUE - 31st STREET TO STA. 73+47
(PAVEMENT MARKING)
SCALE: 1"=40' SHEET NO. OF SHEETS STA. TO STA.

Frank Novotny & Associates, Inc.		TOTAL SHEETS	
SECTION	COUNTY	SHEET NO.	TOTAL SHEETS
09-00167-00-RS	COOK	31	15
CONTRACT NO. 63837		M-4003(087)	