


FOR INFORMATION ONLY


STATE OF ILLINOIS
DEPARTMENT OF TRANSPORTATION

ROUTE NO.	SEC.	COUNTY	SHEET NO.	SHEET NO.
FA 412	141-1A	OGLE	62B	206
FED. ROAD DIST. NO. 1 ILLINOIS			PRE-FCR	

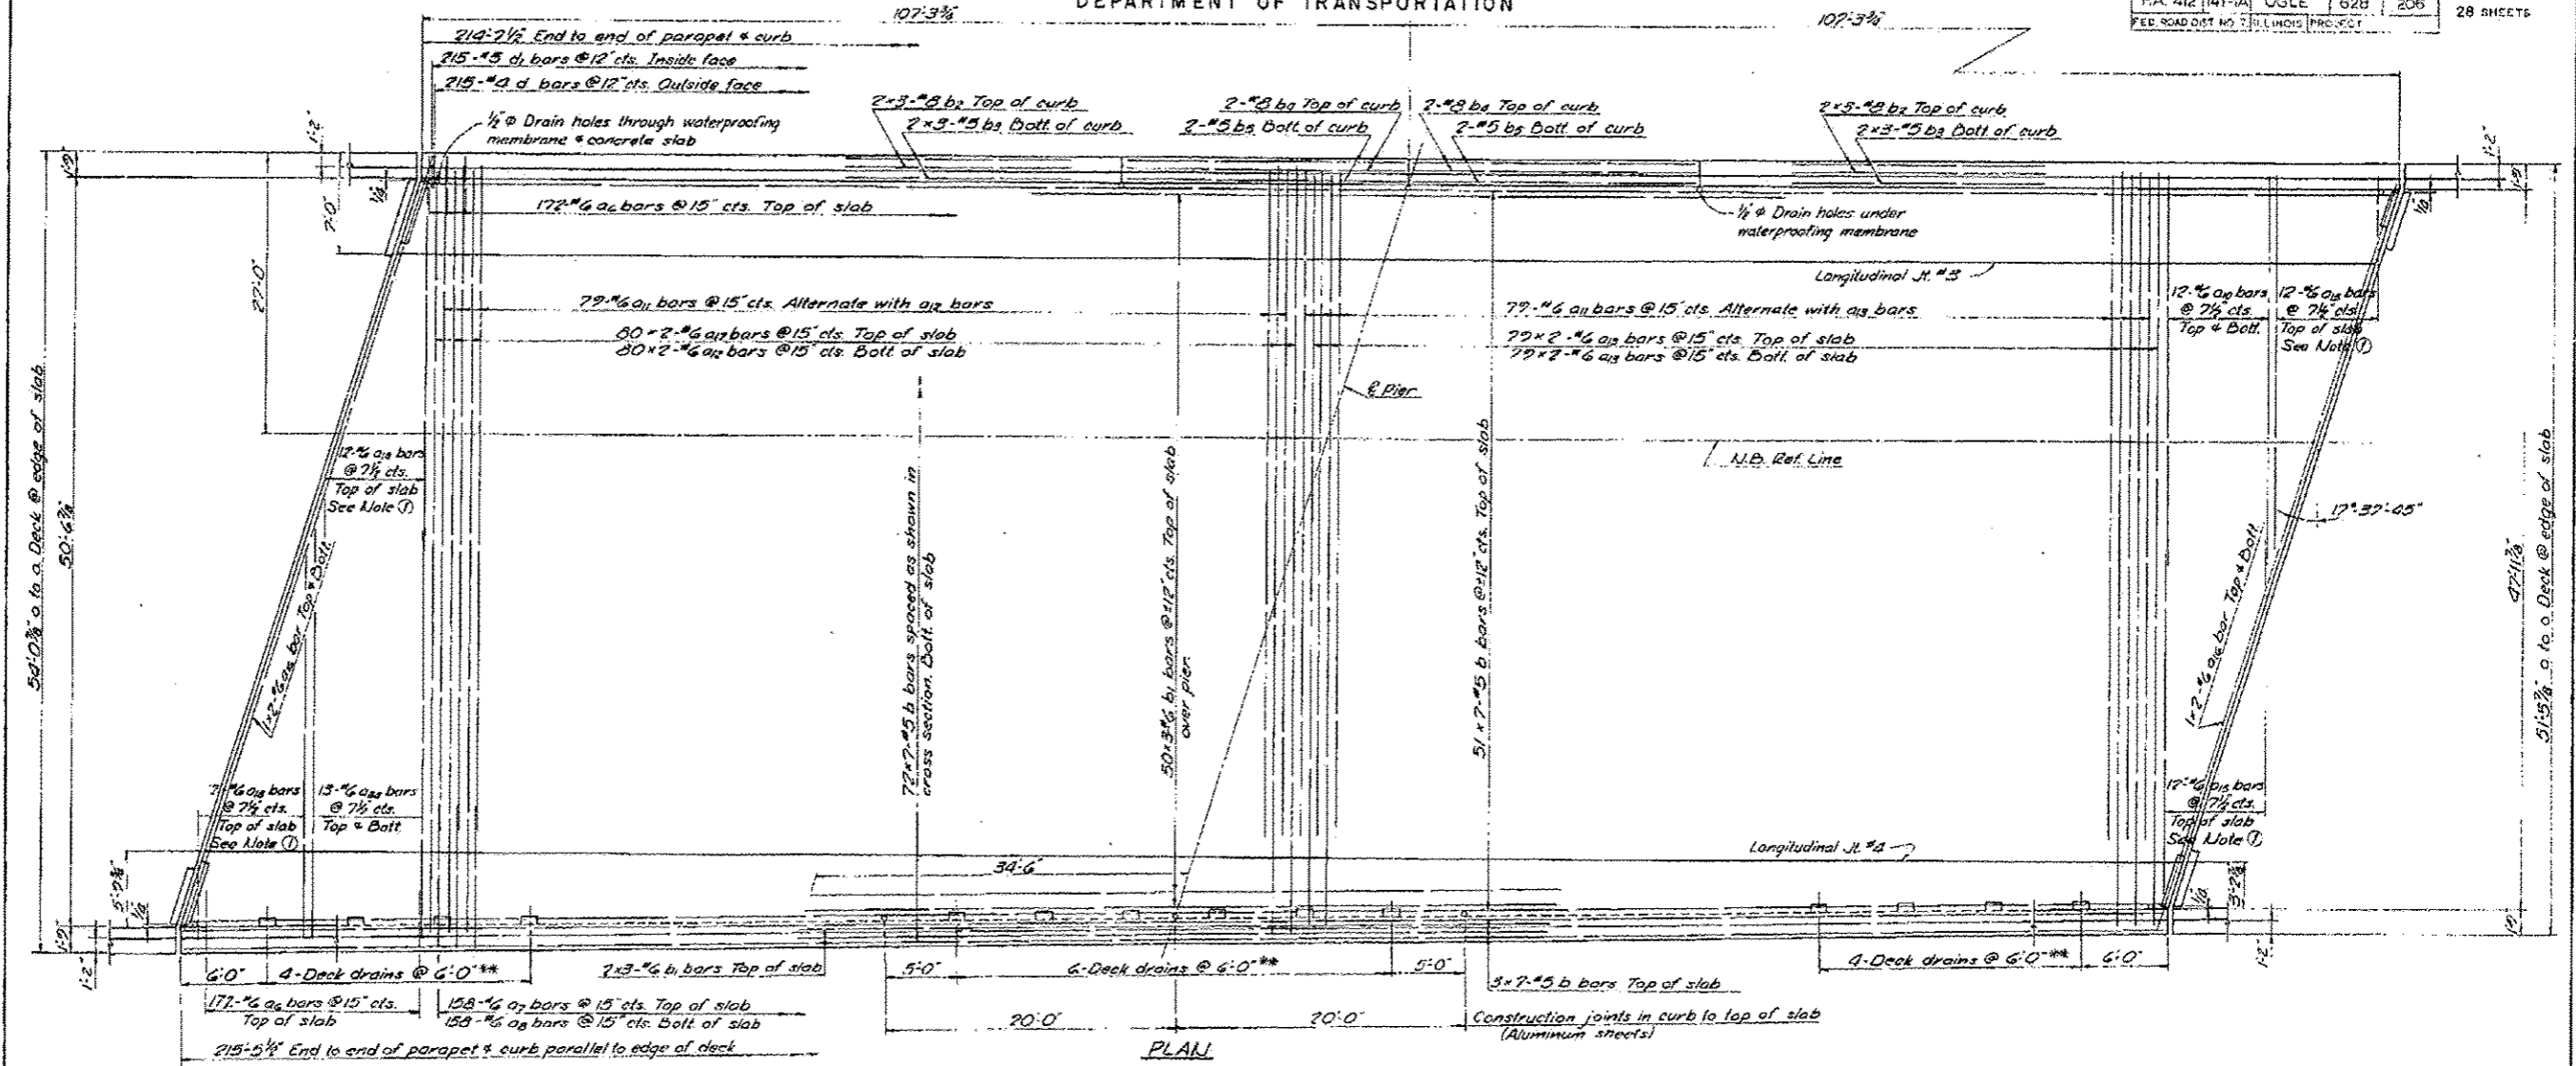

PLAN

Note ①: Order a₁₆ & a₁₈ bars full length. Cut to fit and use remainder in bott. of slab.

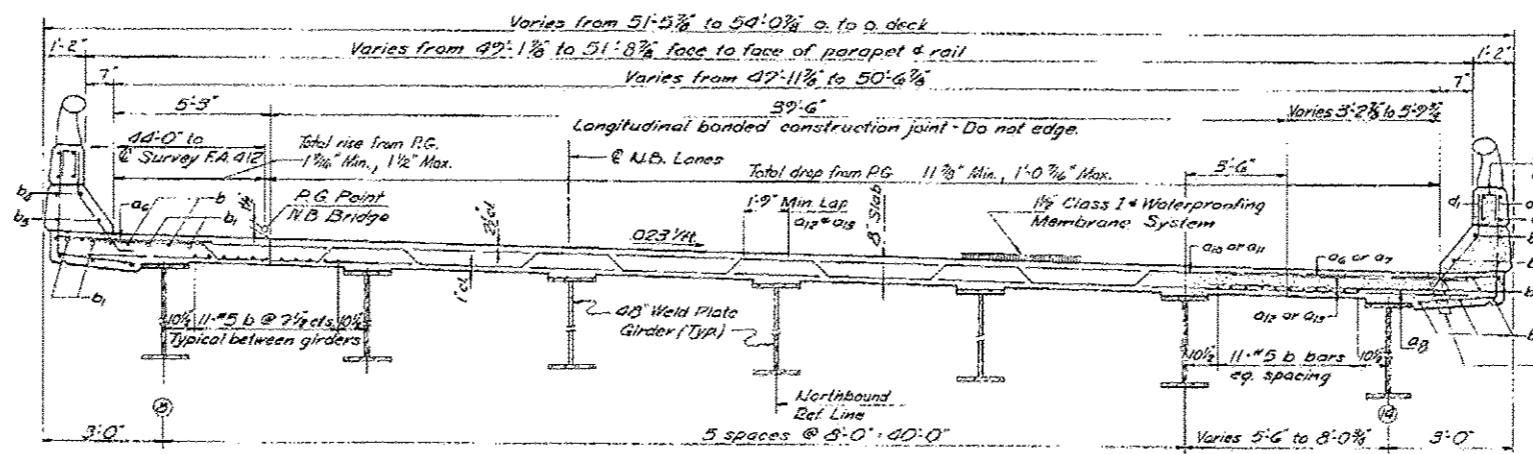

CROSS SECTION
(Looking North)

* Note: For placement of bars a₃ and a₂ thru a₂, see sheet #13.
** Note: Deck drains on East curb only.

DESIGNED	MVM
CHECKED	HMW
DRAWN	CWB
CHECKED	HMW

SUPERSTRUCTURE
NORTHBOUND LANE
F.A. RTE. 412 SEC. 141-1HB-1
OGLE COUNTY
STA. 140B+92.95 (F.A. RTE. 412)

DATE	
BY	
REVISIONS	
1	
2	
3	
4	
5	
6	
7	
8	
9	
10	

DATE	
BY	
REVISIONS	
1	
2	
3	
4	
5	
6	
7	
8	
9	
10	