



STAGE I CONSTRUCTION

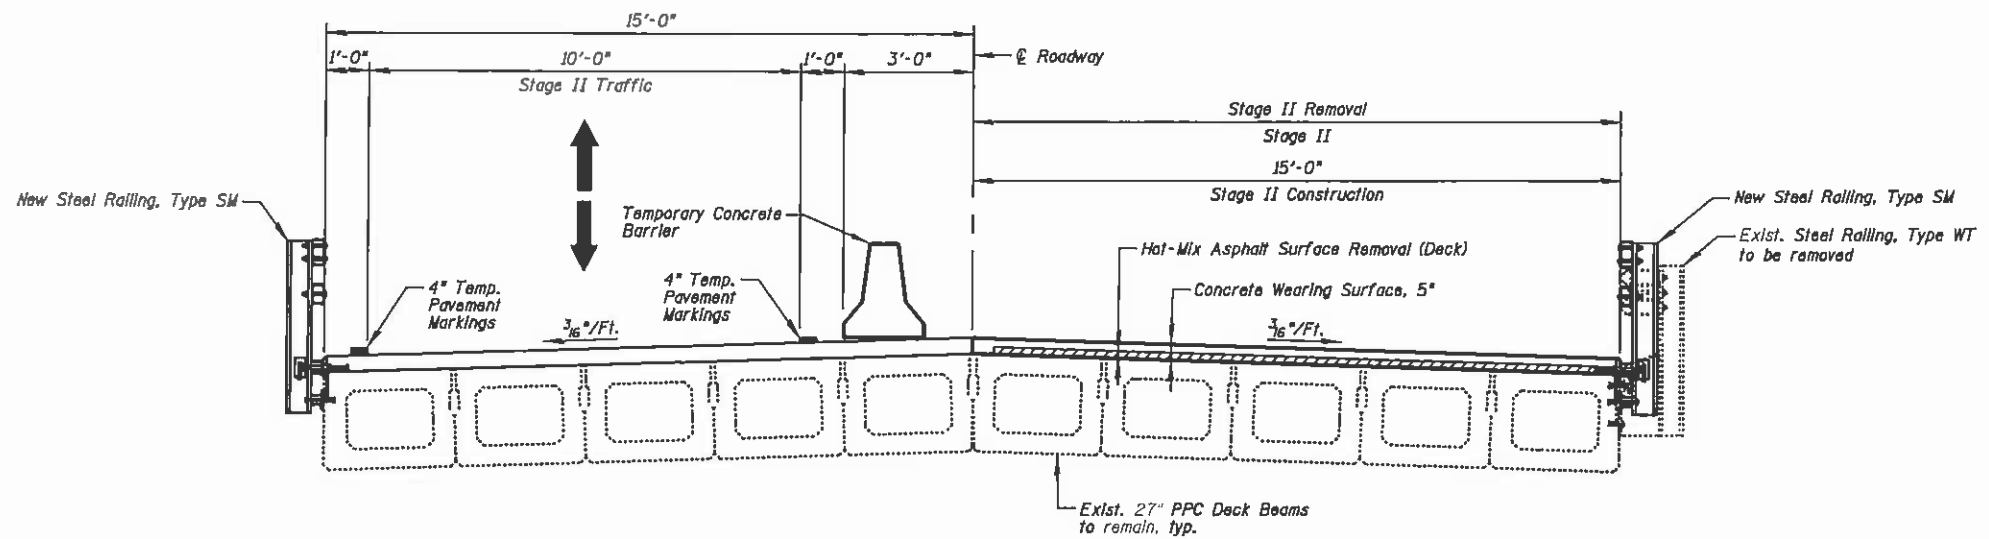

STAGE II CONSTRUCTION

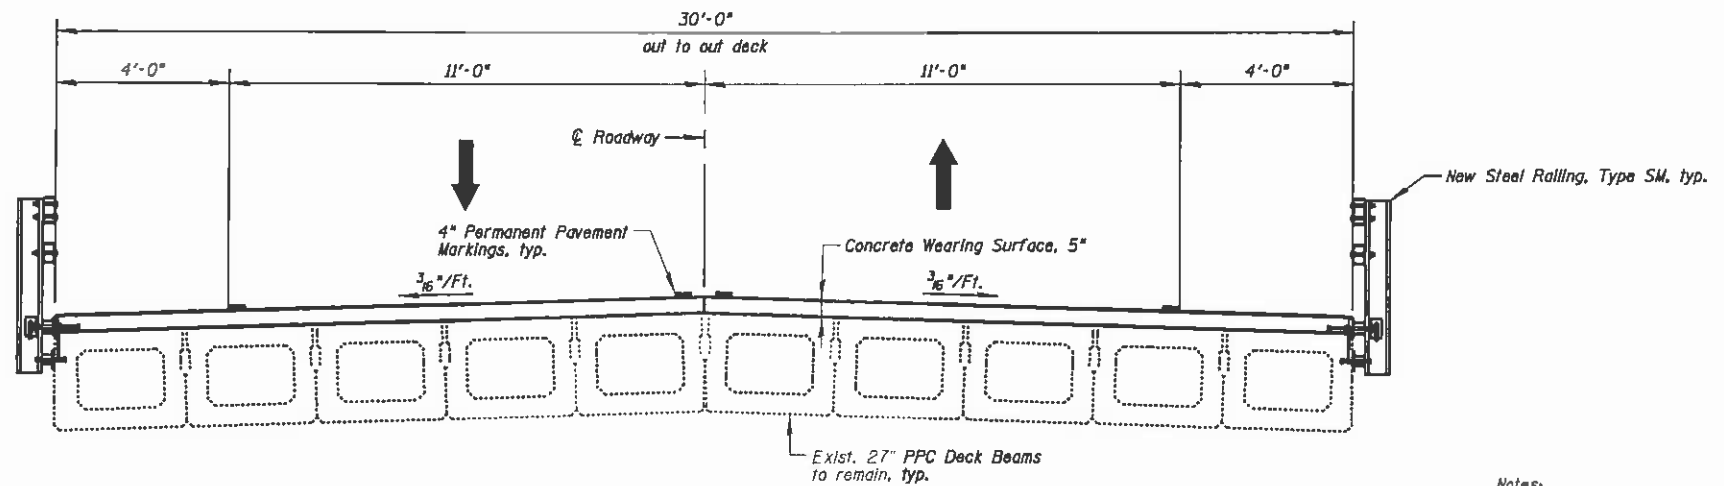

DECK CROSS SECTION

Notes:
 All staging cross sections are looking North.
 For quantity of Temporary Concrete Barrier, see Roadway Plans.

FILE NAME = I:\10276_Plum_River\Structural\CADD Sheets\0264J55-02-staging.dgn

CHRISTIAN-ROGE & ASSOCIATES, INC.

USER NAME = IDOT	DESIGNED - B.N.S./J.W./H.S.J.	REVISED -
PLLOT SCALE = 5/8" = 1' IN.	CHECKED - B.N.S./H.S.J./J.W.	REVISED -
PLLOT DATE = 3/7/2013	DRAWN - F.M.	REVISED -
	DATE - MARCH, 2013	REVISED -

**STATE OF ILLINOIS
 DEPARTMENT OF TRANSPORTATION**

**CONSTRUCTION STAGING
 STRUCTURE NO. 008-0035**

SHEET NO. S2 OF S7 SHEETS

F.A.P. RTE.	SECTION	COUNTY	TOTAL SHEETS	SHEET NO.
642	D2 DECK REPAIR 2013-4	CARROLL	25	15
CONTRACT NO. 64J55			ILLINOIS FED. AID PROJECT	