


DATE	
BY	
REVISION	
PROPOSED	
NOTED	
REVISION	
NO.	

DATE	
BY	
REVISION	
PROPOSED	
NOTED	
REVISION	
NO.	

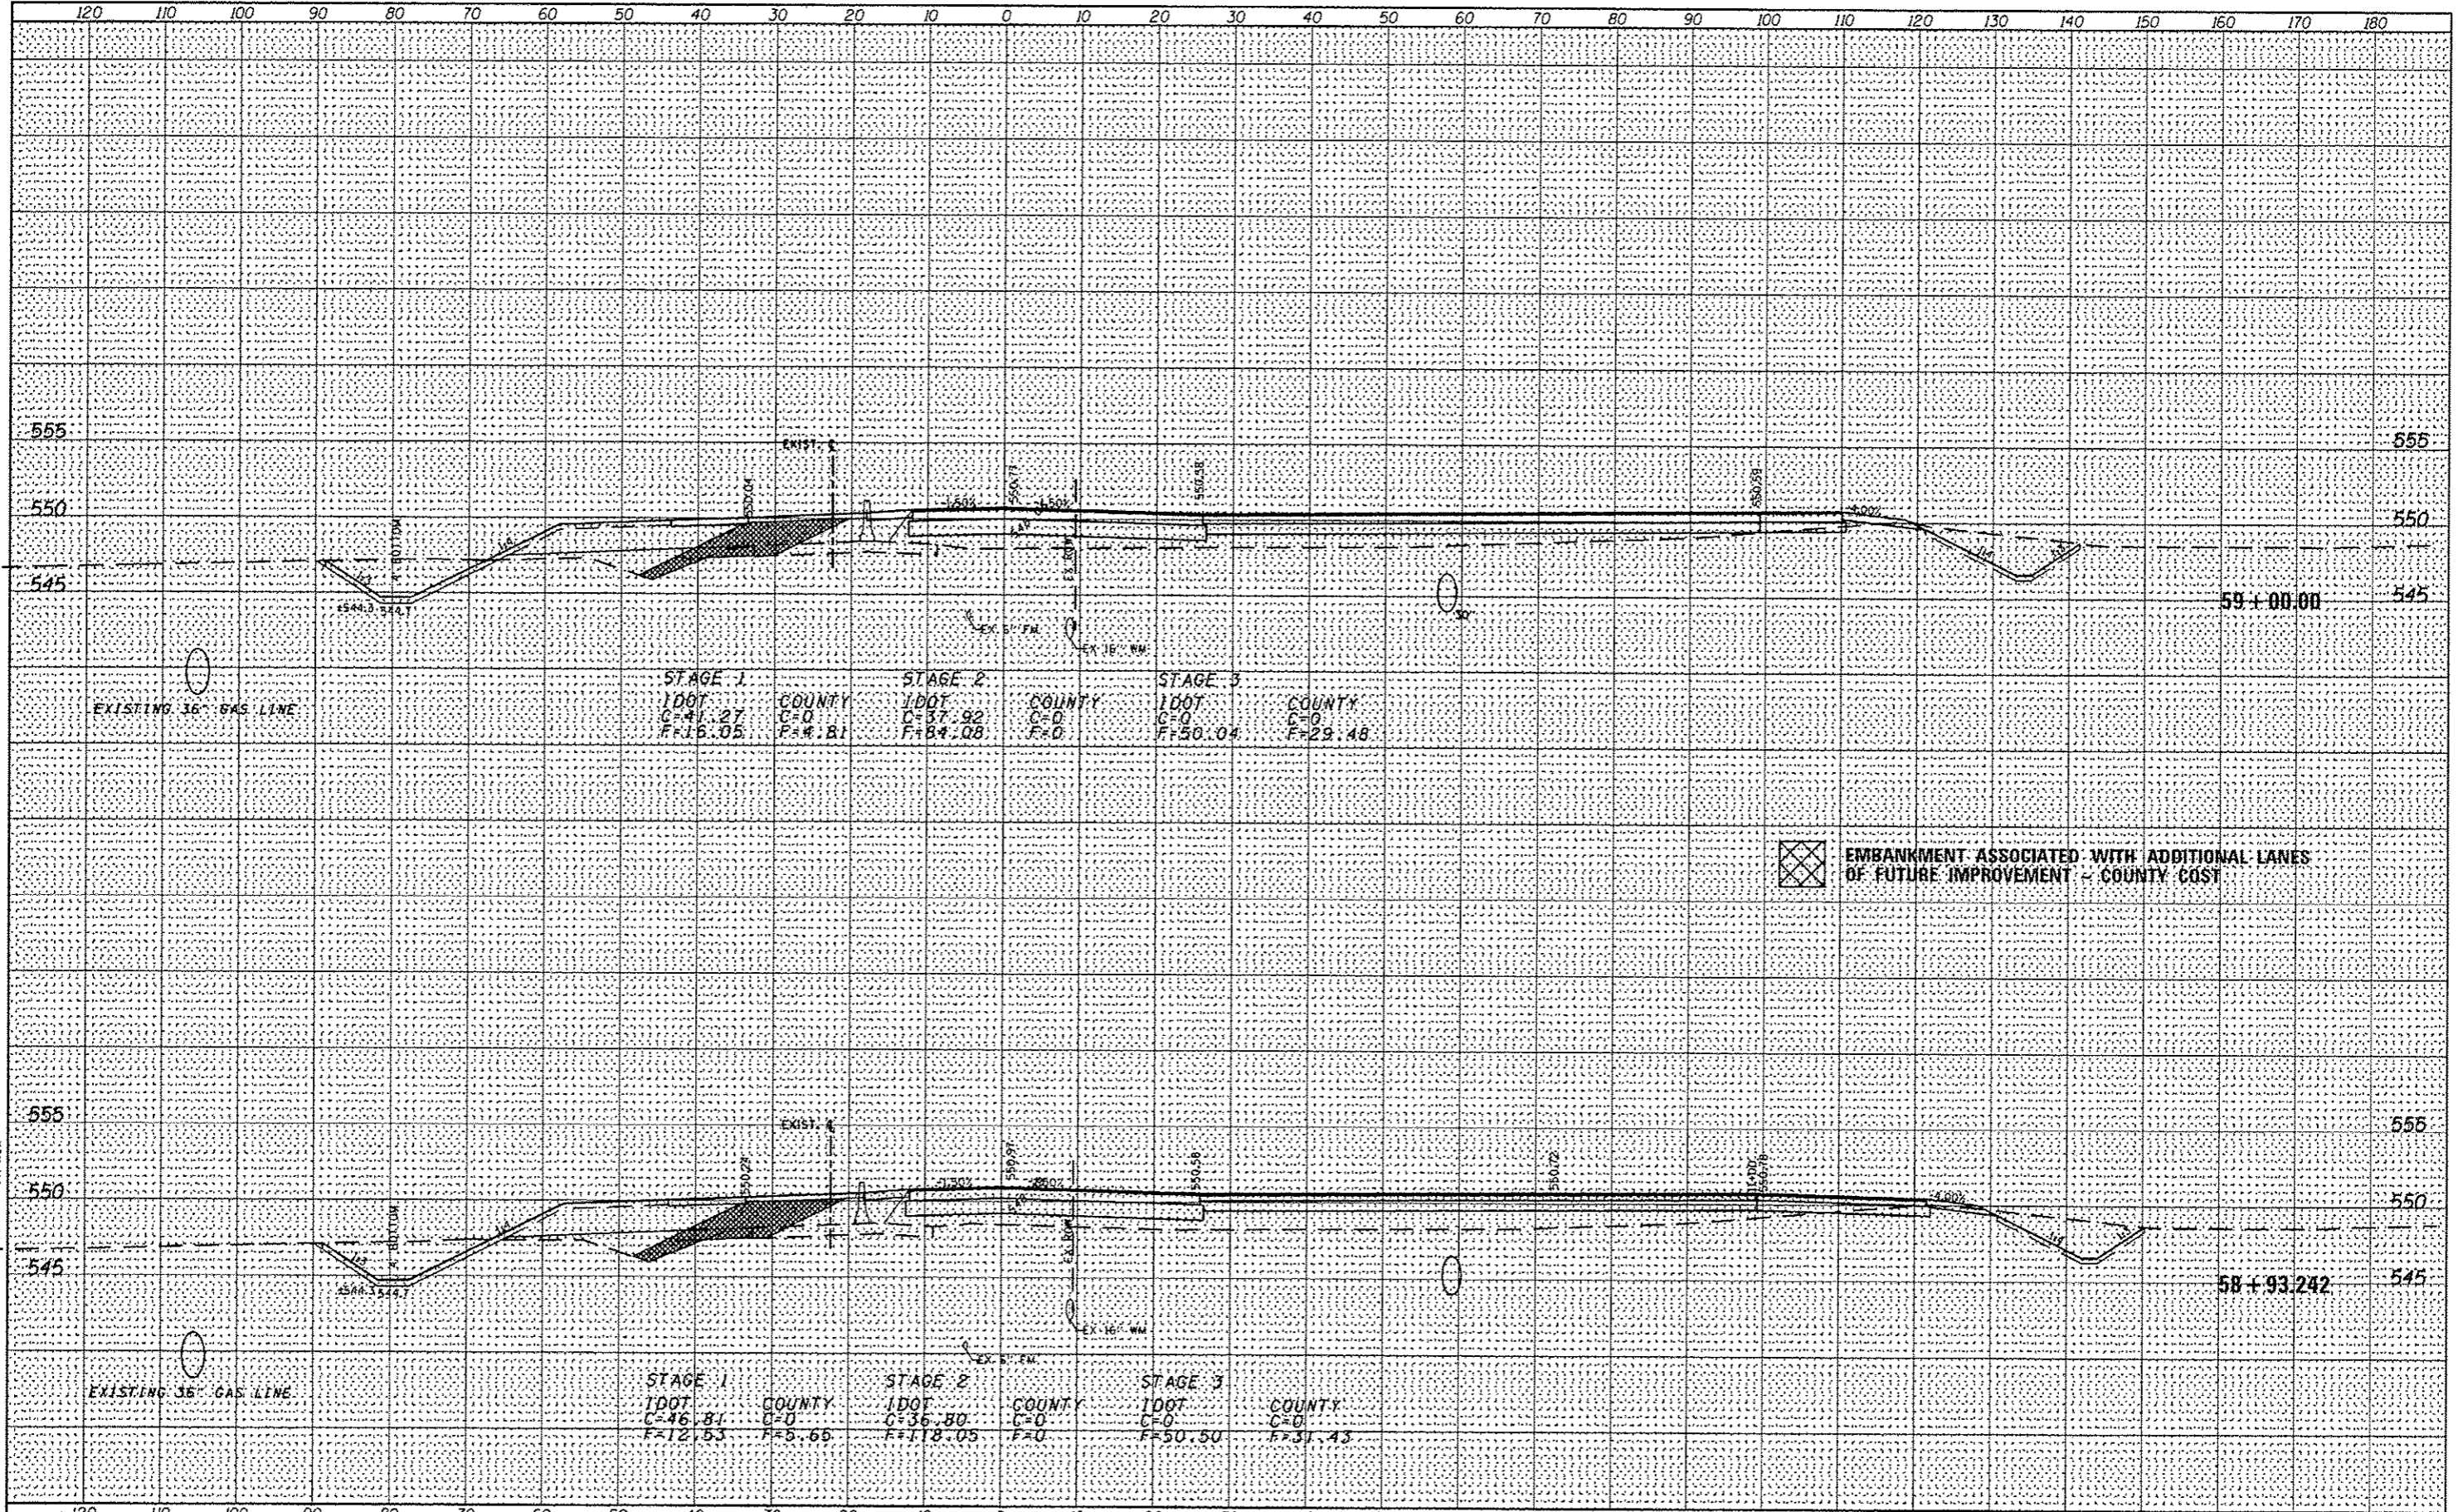

EMBANKMENT ASSOCIATED WITH ADDITIONAL LANES OF FUTURE IMPROVEMENT - COUNTY COST

FILE NAME : c:\pwwork\p1\dot\duncanbd\dms58037\ep01904-5	USER NAME : duncanbd	DESIGNED -	REVISED - BDD 5/6/2013	F.A.I. RIE.	SECTION	COUNTY	TOTAL SHEETS	SHEET NO.
	-final-XS.dgn	DRAWN -	REVISED -	80	(32,47-4)HBR-2	GRUNDY	143	131
	PLOT SCALE = 20.0000 / in.	CHECKED -	REVISED -	CONTRACT NO. 66873				
	PLOT DATE = 5/7/2013	DATE -	REVISED -	3 ILLINOIS FED. AID PROJECT				

STATE OF ILLINOIS
DEPARTMENT OF TRANSPORTATION

MINOOKA ROAD

SCALE: SHEET NO. OF SHEETS STA. 58+93.242 TO STA. 59+00.00

Rev. 6-3-13