


DATE	
BT	
NO.	
DATE	
BT	
NO.	
DATE	
BT	
NO.	
DATE	
BT	
NO.	

DATE	
BT	
NO.	
DATE	
BT	
NO.	
DATE	
BT	
NO.	
DATE	
BT	
NO.	

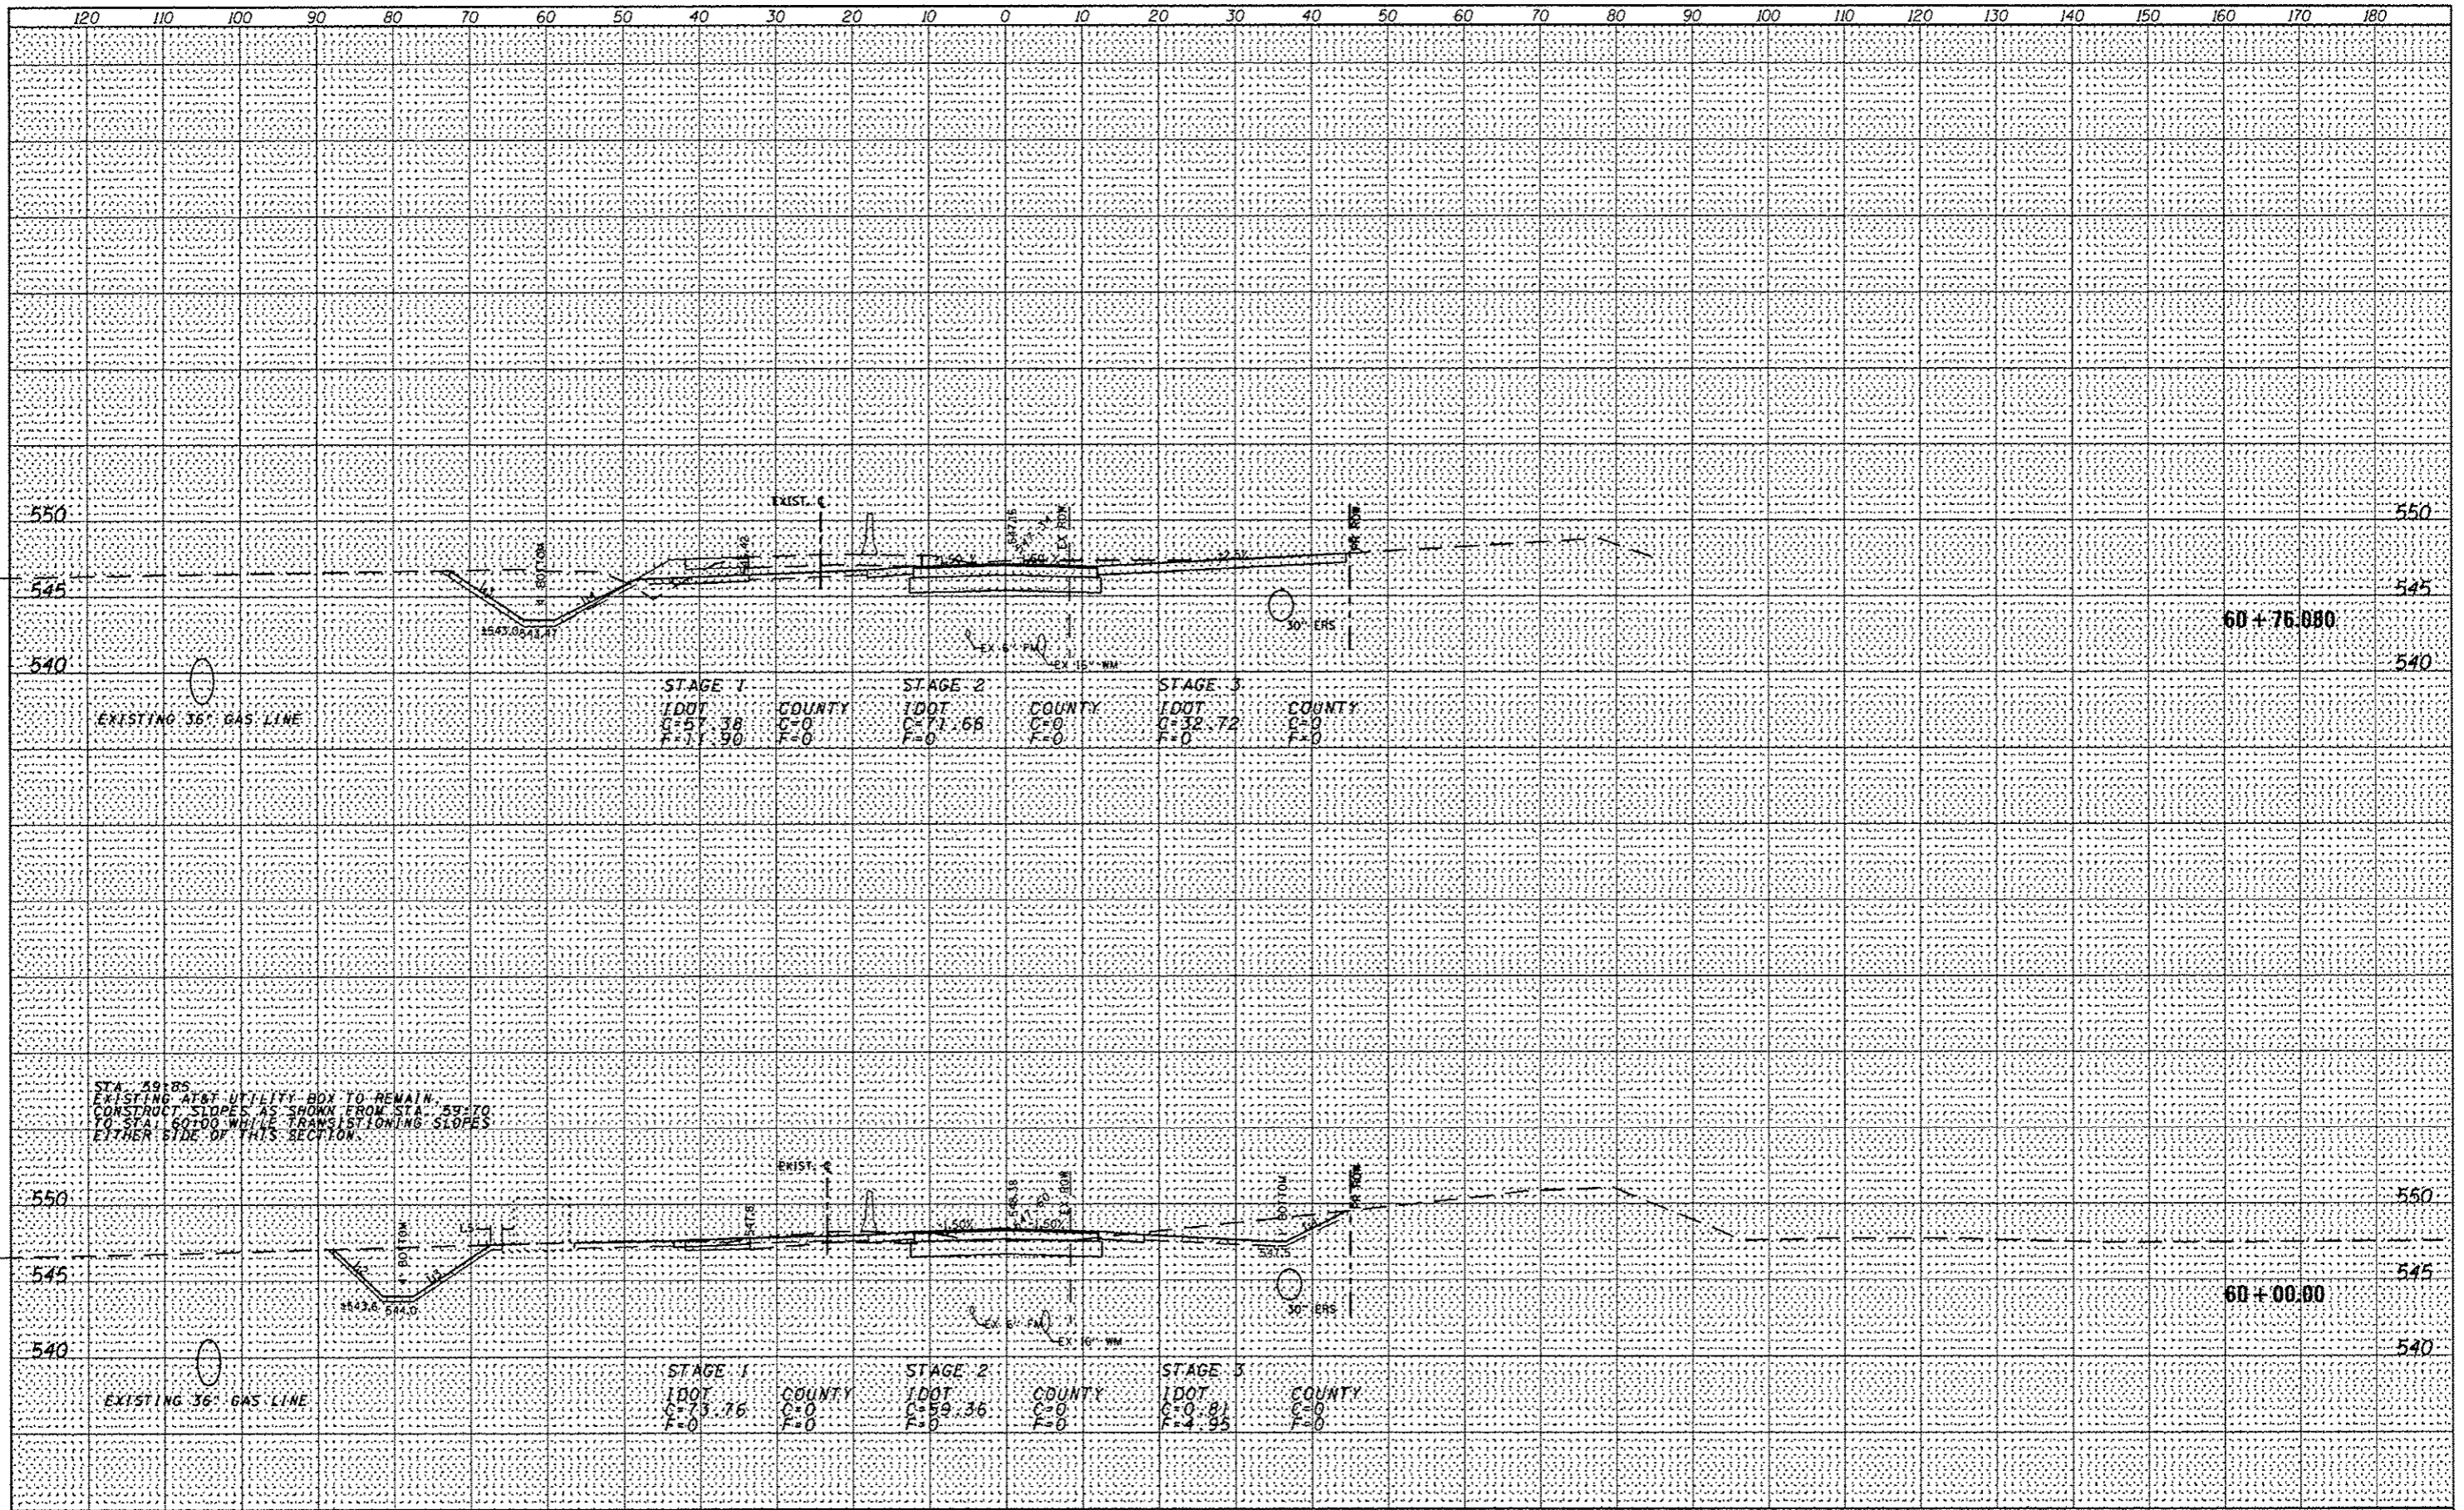

FILE NAME: c:\p\work\p1dot\duncanbd\dms58837\sp01904-54
 USER NAME: duncanbd
 T-final-XS.dgn
 PLOT SCALE: 28.8000 / in.
 PLOT DATE: 5/7/2013

DESIGNED -	REVISED - BDD 5/6/2013
DRAWN -	REVISED -
CHECKED -	REVISED -
DATE -	REVISED -

**STATE OF ILLINOIS
DEPARTMENT OF TRANSPORTATION**

MINOOKA ROAD

SCALE: SHEET NO. OF SHEETS STA. 60+00.00 TO STA. 60+76.080

A.I.T. RITE.	SECTION	COUNTY	TOTAL SHEETS	SHEET NO.
80	(32,47-4HBR-2)	GRUNDY	143	132
			CONTRACT NO. 66873	
ILLINOIS FED. AID PROJECT				

Rev. 6-3-13