


DATE	
BY	
FORWARDED	
SURVEY	
PLOTTED	
TEMPLATE	
NOTE BOOK	
AREAS CHECKED	

DATE	
BY	
FORWARDED	
SURVEY	
PLOTTED	
TEMPLATE	
NOTE BOOK	
AREAS CHECKED	

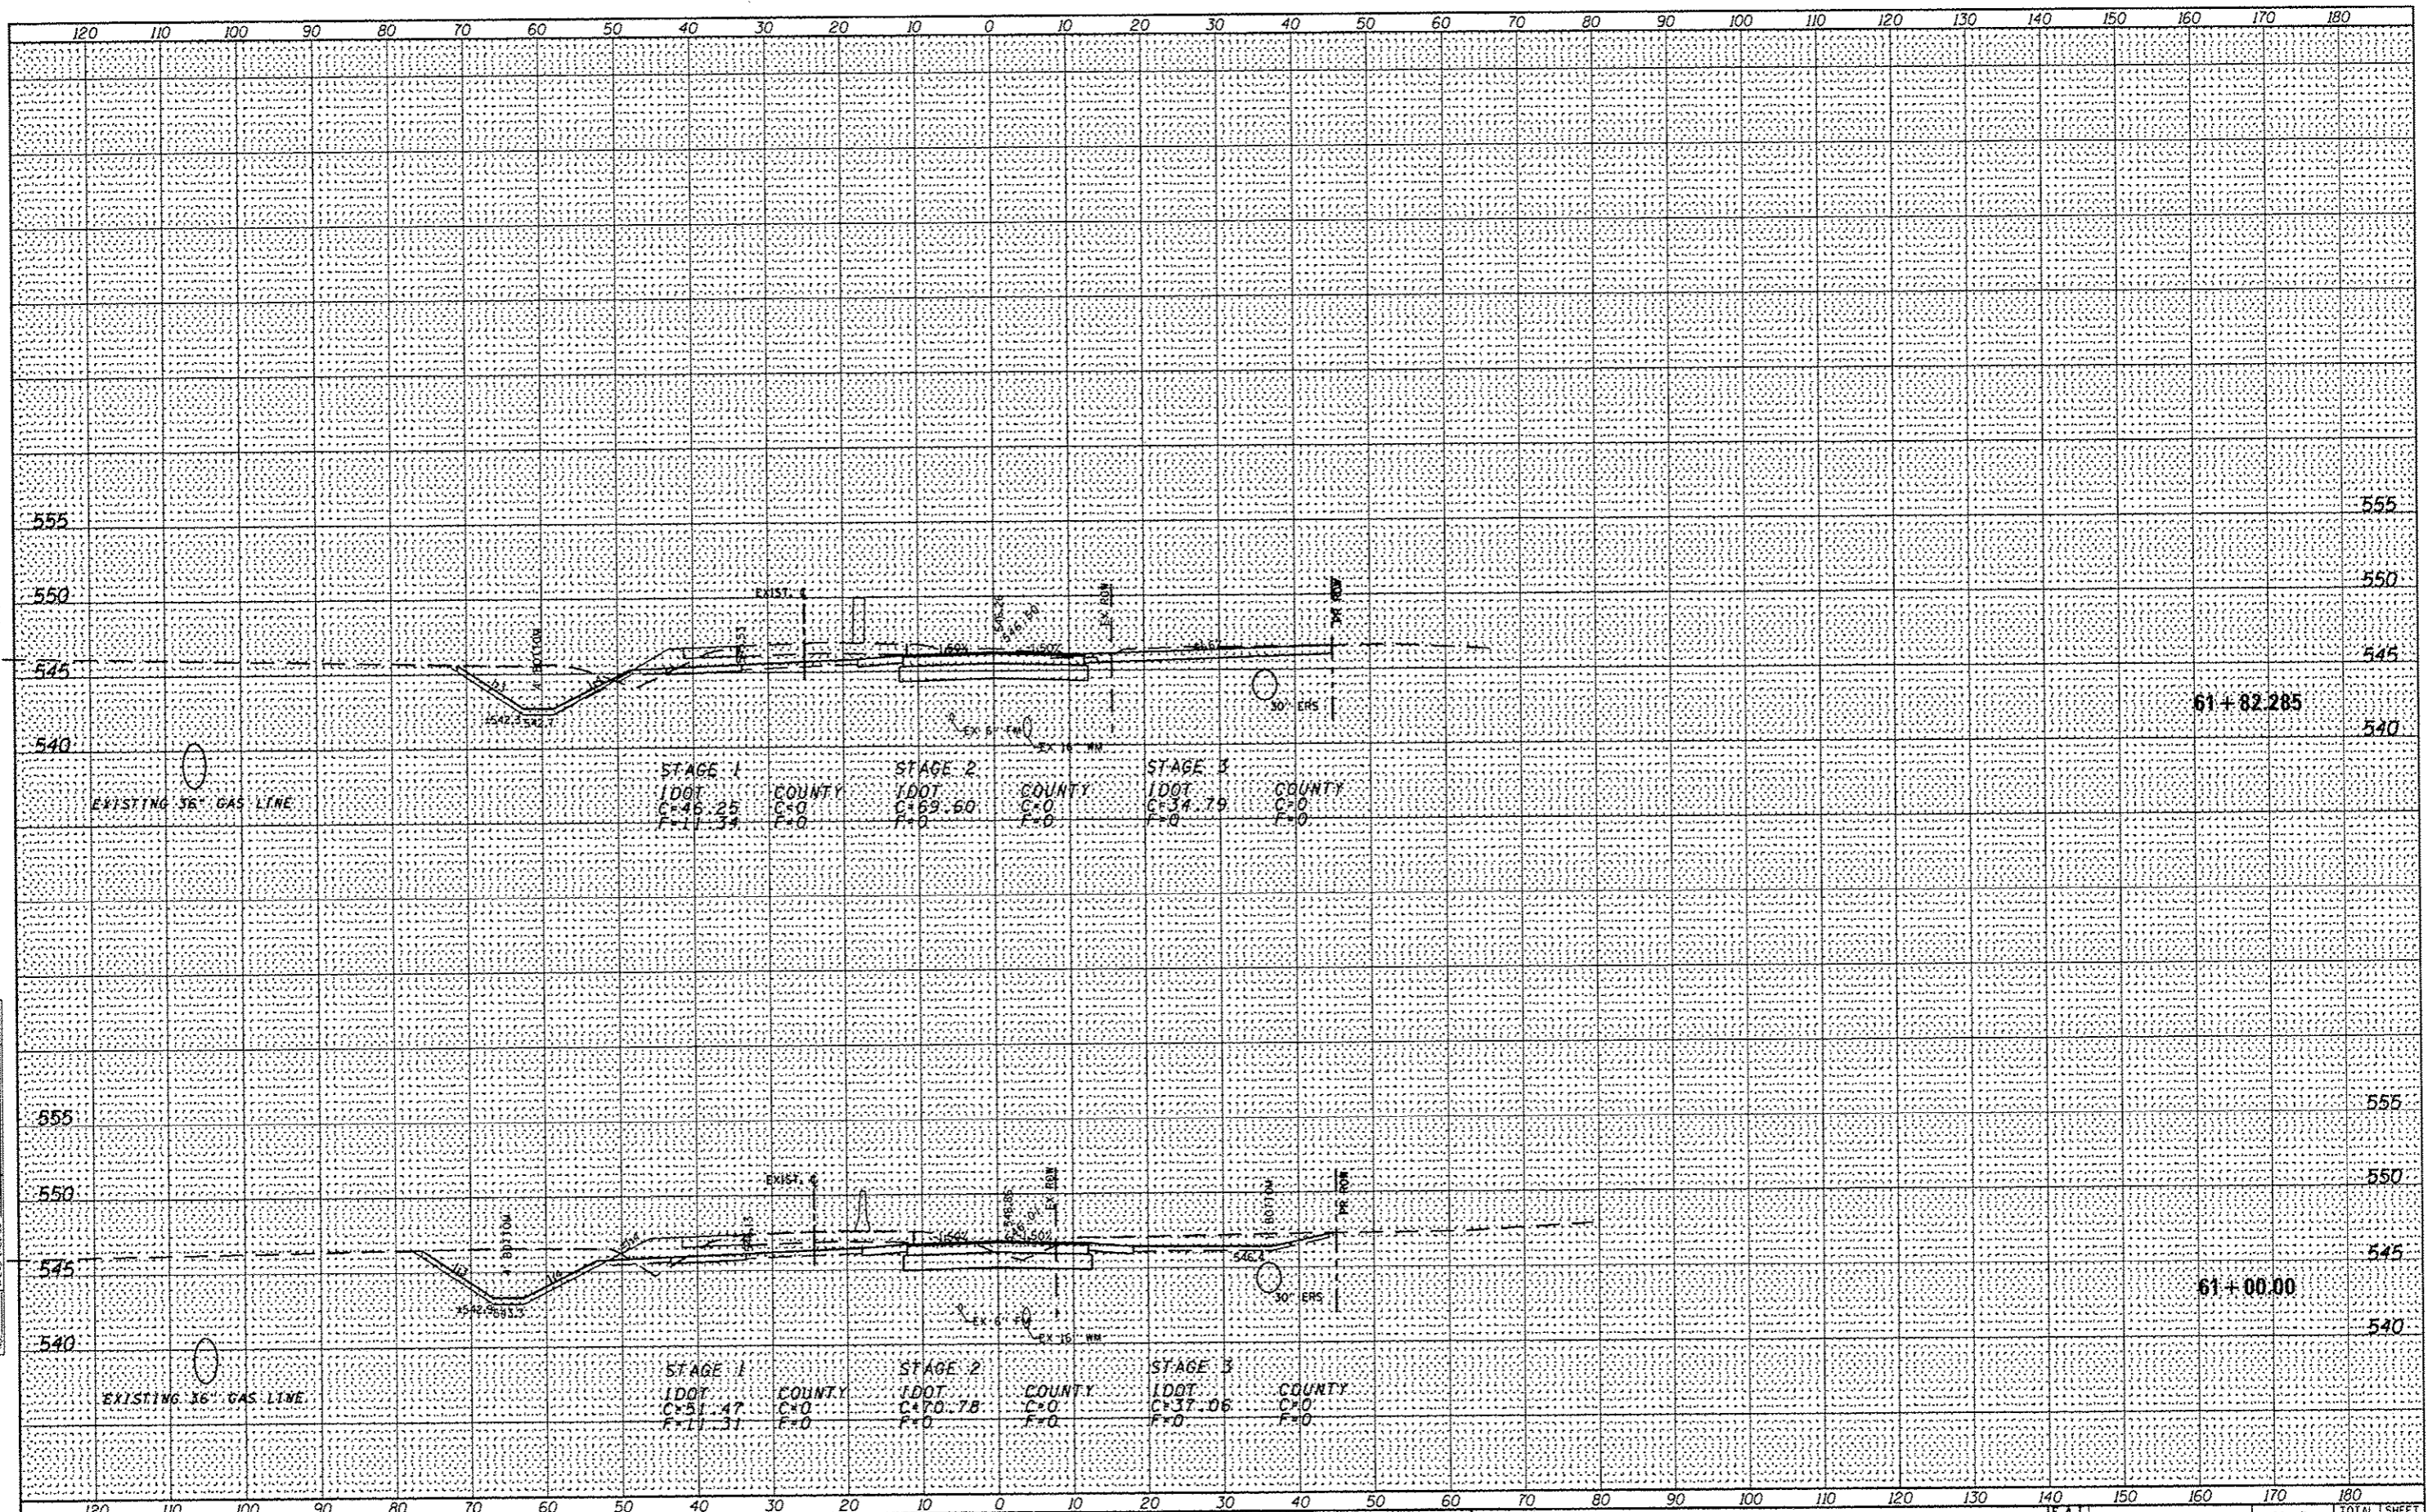

FILE NAME: c:\p\work\p1\dot\d\m\c\m\bd\d=58037\sp81984-S1	USER NAME: dunoanbd	DESIGNED: -	REVISED: - BDD 5/6/2013	STATE OF ILLINOIS DEPARTMENT OF TRANSPORTATION	MINOOKA ROAD			F.A.I. RTE. 80	SECTION (32.47-4)HR-2	COUNTY GRUNDY	TOTAL SHEETS 143	SHEET NO. 133
PLT SCALE: 20.0000' / in.	CHECKED: -	REVISED: -	SCALE:					SHEET NO. OF SHEETS	STA. 61+00.00 TO STA. 61+82.285	CONTRACT NO. 66873		
PLT DATE: 5/7/2013	DATE: -	REVISED: -	3 ILLINOIS FED. AID PROJECT									

Rev. 6-3-13