



 WORK ZONE
 TYPE III BARRICADES WITH TYPE A FLASHERS (STD. 701901)

STATION	OFFSET FT	STATION	OFFSET FT
56+00	49	66+49.36	46
57+00	49	66+65.84	46
58+00	46	66+75.45	46
59+00	42	67+00	45
60+00	42	68+00	42
61+00	42	69+00	39.5
62+00	41	69+17	39
63+00	41	70+00	30.1
64+00	41	71+00	21.3
65+00	41	72+00	14.5
66+00	44	73+00	14.5

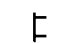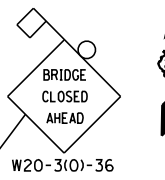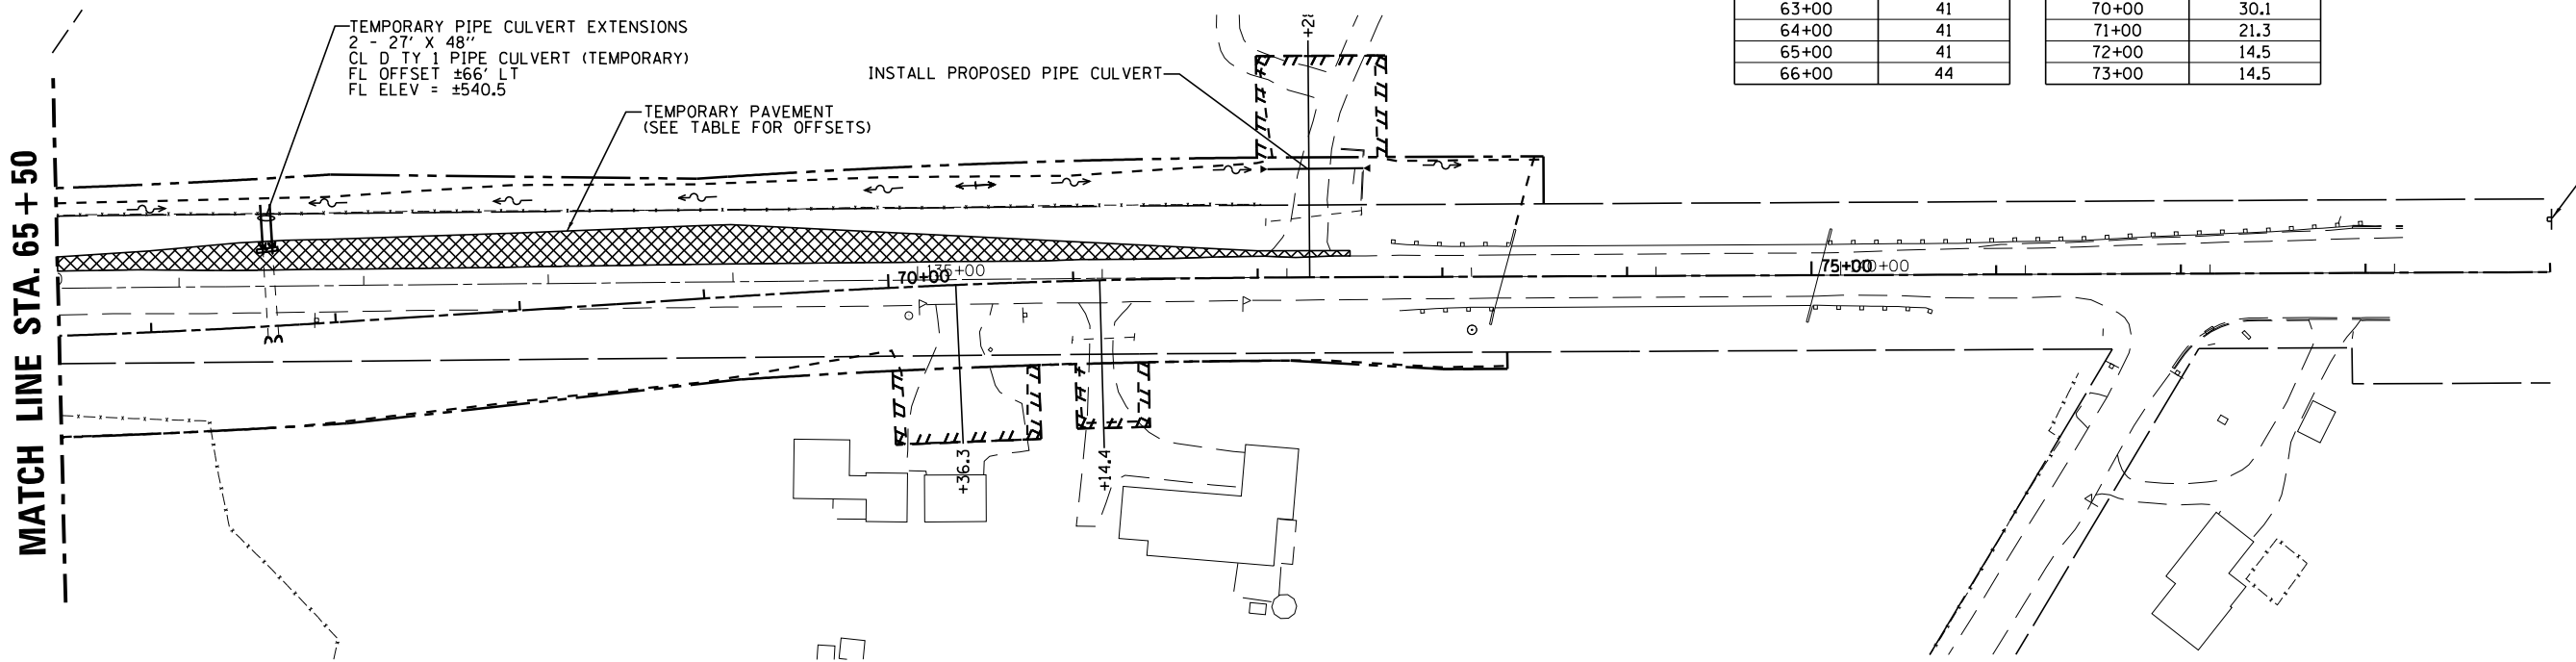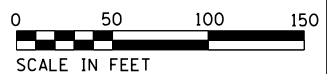

FILE NAME =	USER NAME = duncanbd	DESIGNED -	REVISED -	STATE OF ILLINOIS DEPARTMENT OF TRANSPORTATION	SUGGESTED MAINTENANCE OF TRAFFIC MINOOKA ROAD - STAGE 1				F.A.I. RTE.	SECTION	COUNTY	TOTAL SHEETS	SHEET NO.
et:\pw\work\p1dot\duncanbd\dms58037\ep01904-sht-staging.DGN	PLOT SCALE = 100.0000' / in.	DRAWN -	REVISED -		80	(32,47-4)HBR-2	GRUNDY	143	39				
#MODELNAME#	PLOT DATE = 3/15/2013	CHECKED -	REVISED -		SCALE: SHEET OF SHEETS STA. TO STA.				CONTRACT NO. 66873				
		DATE -	REVISED -		ILLINOIS FED. AID PROJECT								