
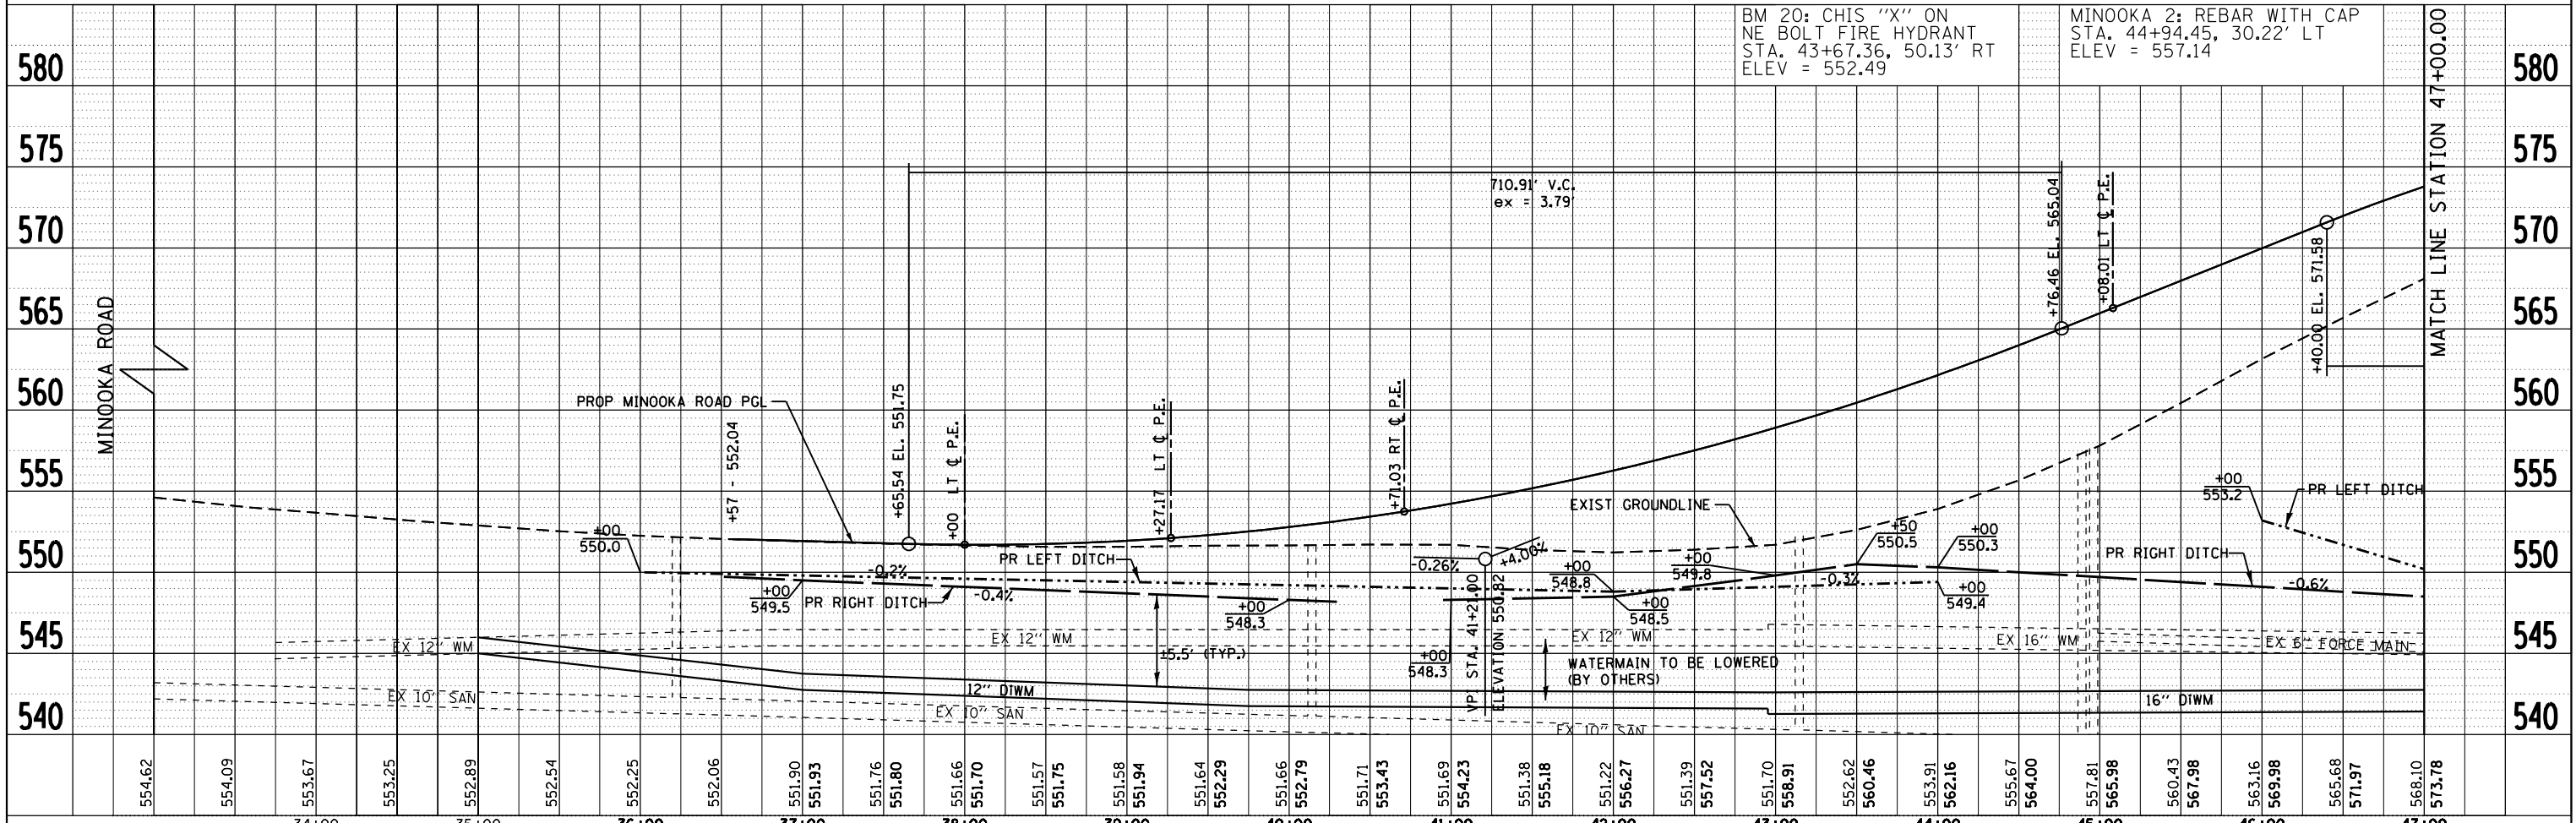


PLAN	SURVEYED	DATE
	PLOTTED	BY
	GRADES CHECKED	
	ALIGNMENT CHECKED	
	STRUCTURE NOTATIONS CHECKED	
	NOTE BOOK NO.	
	CADD FILE NAME	

PROFILE	SURVEYED	DATE
	PLOTTED	BY
	GRADES CHECKED	
	ALIGNMENT CHECKED	
	STRUCTURE NOTATIONS CHECKED	
	NOTE BOOK NO.	
	CADD FILE NAME	

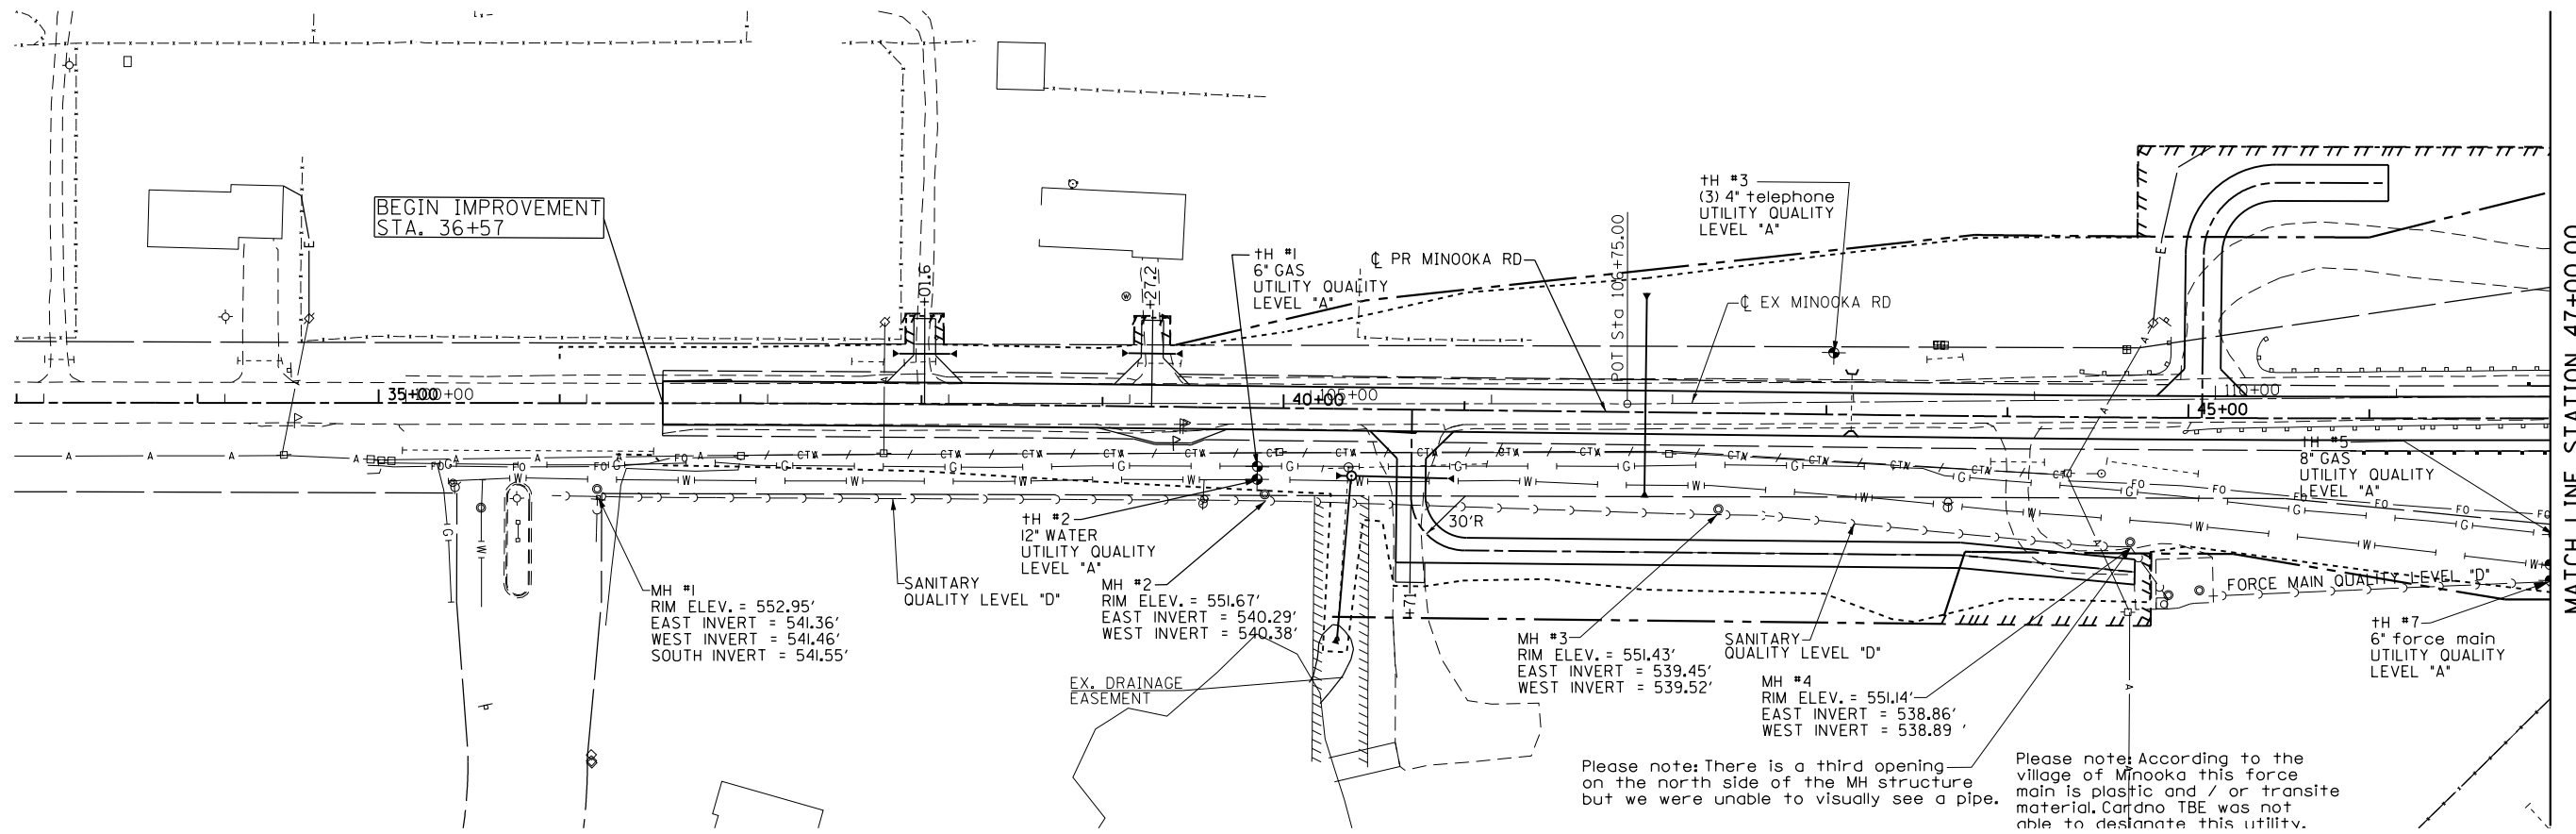

FILE NAME =	USER NAME = duncanbd	DESIGNED -	REVISED -	STATE OF ILLINOIS DEPARTMENT OF TRANSPORTATION		MINOOKA ROAD SUE INFORMATION		F.A.I. R.T.E. = 80	SECTION = (32,47-4)HBR-2	COUNTY = GRUNDY	TOTAL SHEETS = 143	SHEET NO. = 49
c:\pwork\pwork\duncanbd\dms58037\ep0194-SHT-MINOOKA-SUEP&P.dgn		DRAWN -	REVISED -			SCALE: 1:50		CONTRACT NO. 66873		ILLINOIS FED. AID PROJECT		
PLOT SCALE = 100.000 / in.		CHECKED -	REVISED -			SHEET NO. 1 OF 3 SHEETS		STA. 33+00 TO STA. 47+00				
PLOT DATE = 3/15/2013		DATE -	REVISED -									