
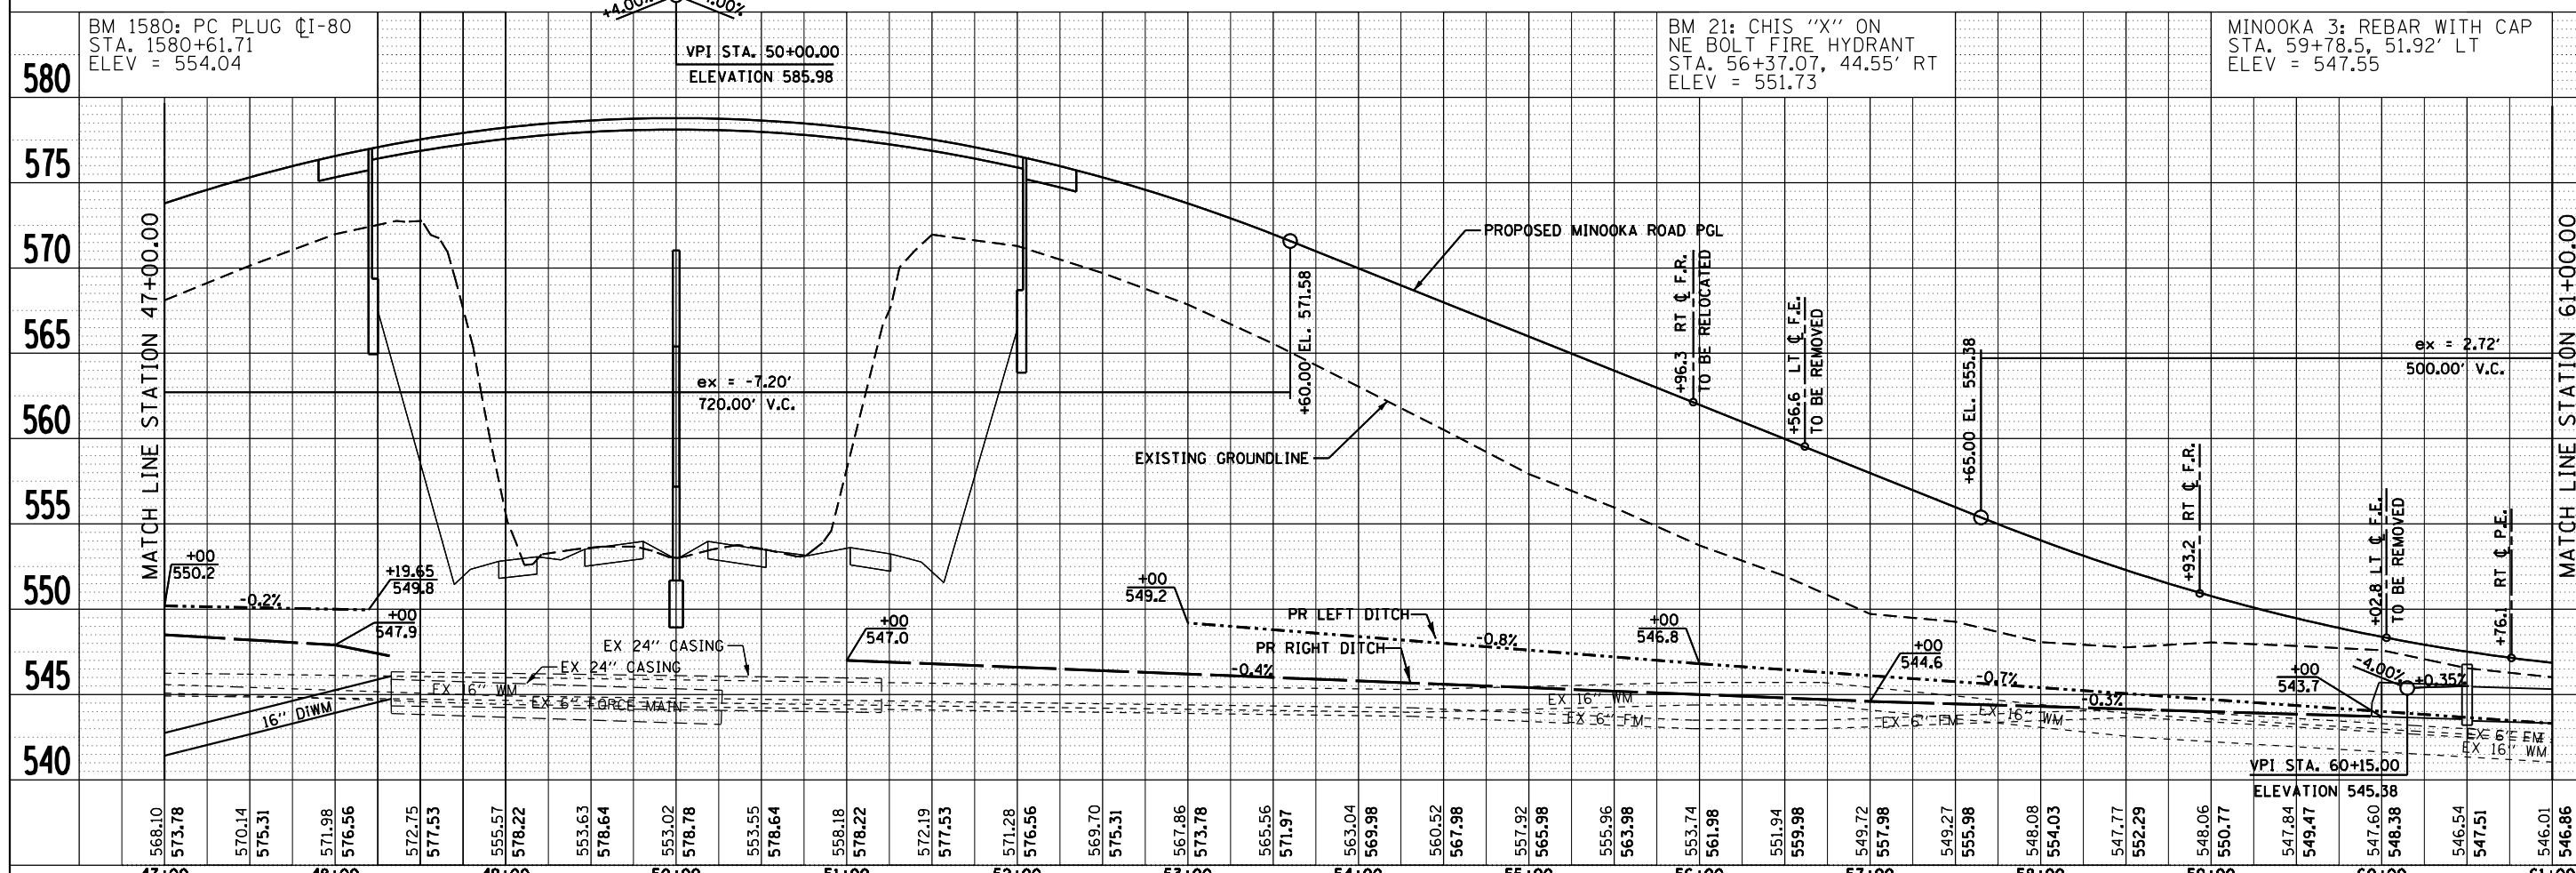


PLAN	SURVEYED	BY	DATE
	ALIGNED		
	PLOTTED		
	CHECKED		
	NO. _____		
	FILE NAME		

PROFILE	SURVEYED	BY	DATE
	GRADES		
	CHECKED		
	STRUCTURE		
	NOTATIONS		
	CHKD		

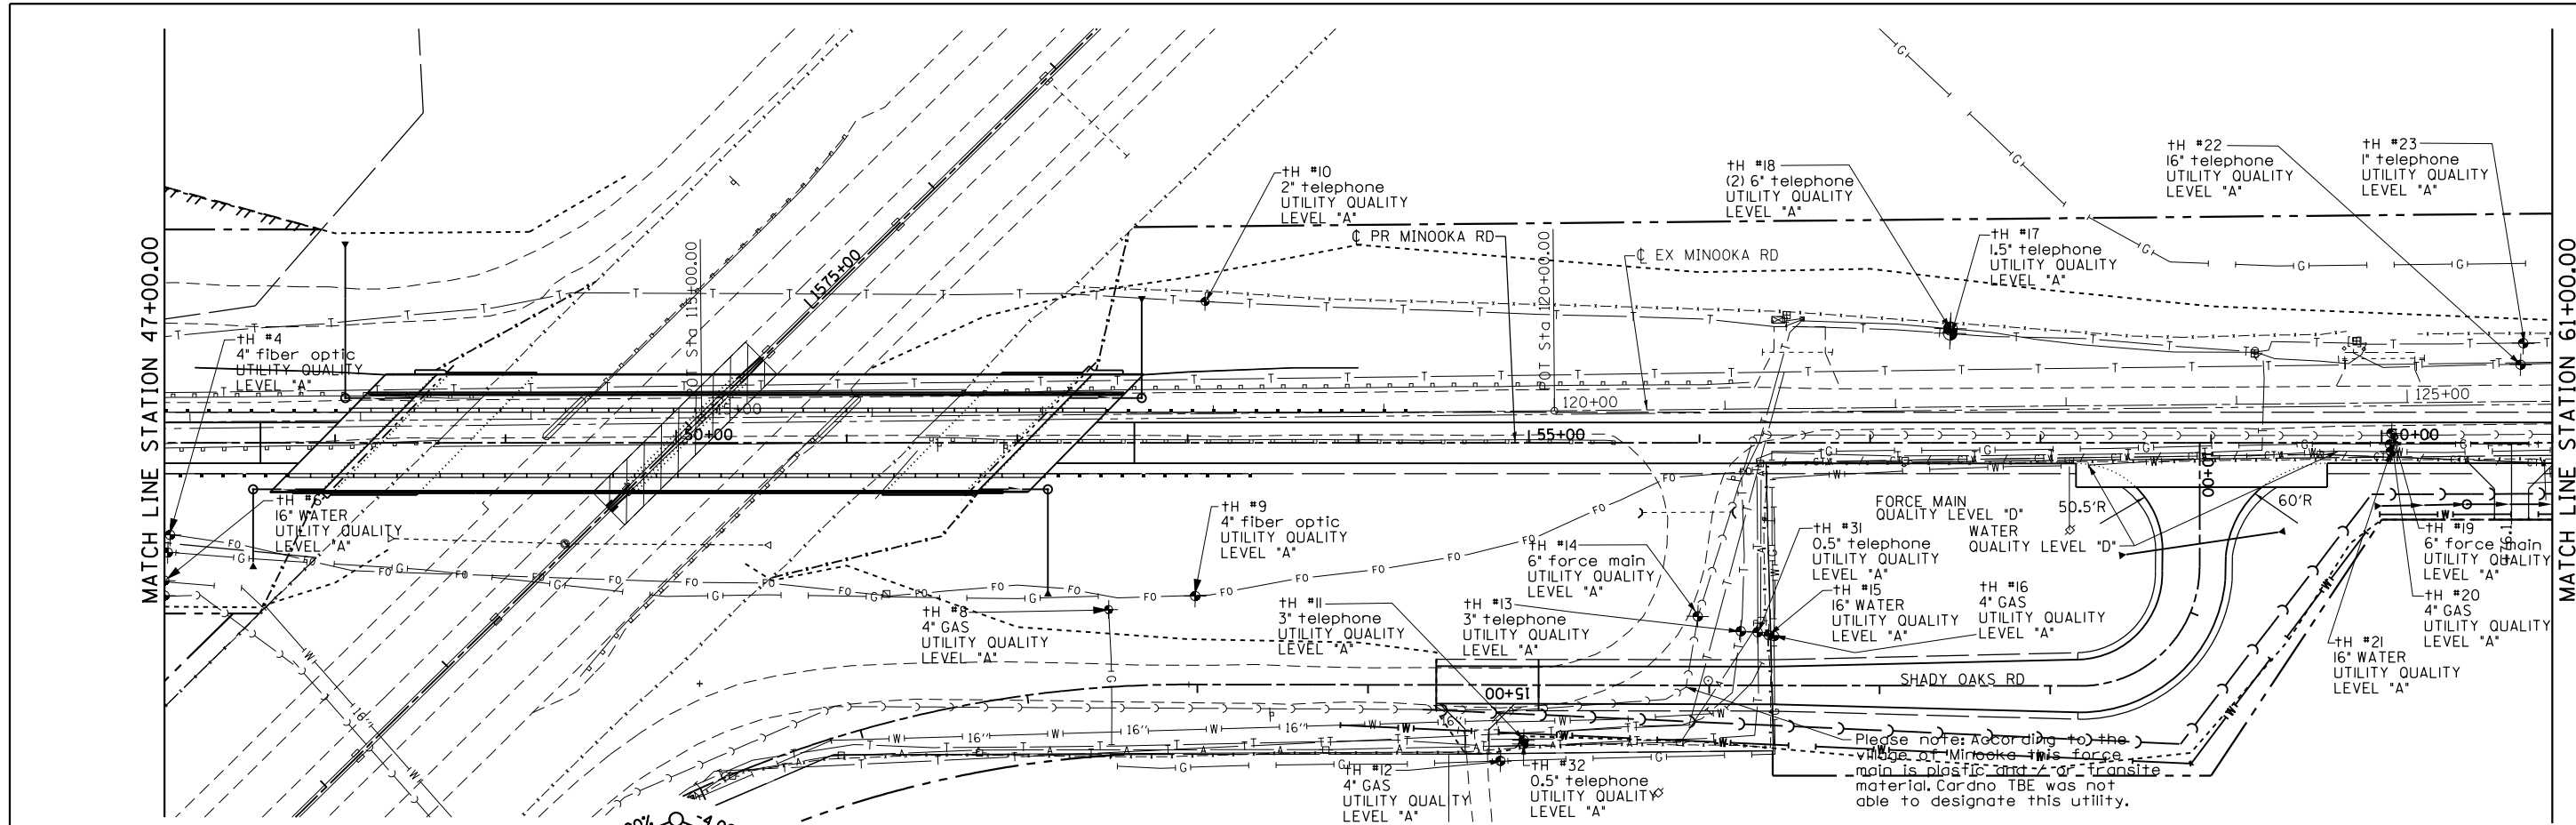

FILE NAME =	USER NAME = duncanbd	DESIGNED -	REVISED -
c:\pwwork\pwwork\duncanbd\dms58037\ep0194-SHT-MINOOKA-SUEP&P.dgn		DRAWN -	REVISED -
PLOT SCALE = 100.000 / in.		CHECKED -	REVISED -
PLOT DATE = 3/15/2013		DATE -	REVISED -

**STATE OF ILLINOIS  
DEPARTMENT OF TRANSPORTATION**

**MINOOKA ROAD  
SUE INFORMATION**

SCALE: 1:50      SHEET NO.      OF      SHEETS      STA. 47+00      TO STA. 61+00

F.A.I. RTE.	SECTION	COUNTY	TOTAL SHEETS	SHEET NO.
80	(32,47-4)HBR-2	GRUNDY	143	50
CONTRACT NO. 66873				
ILLINOIS FED. AID PROJECT				