
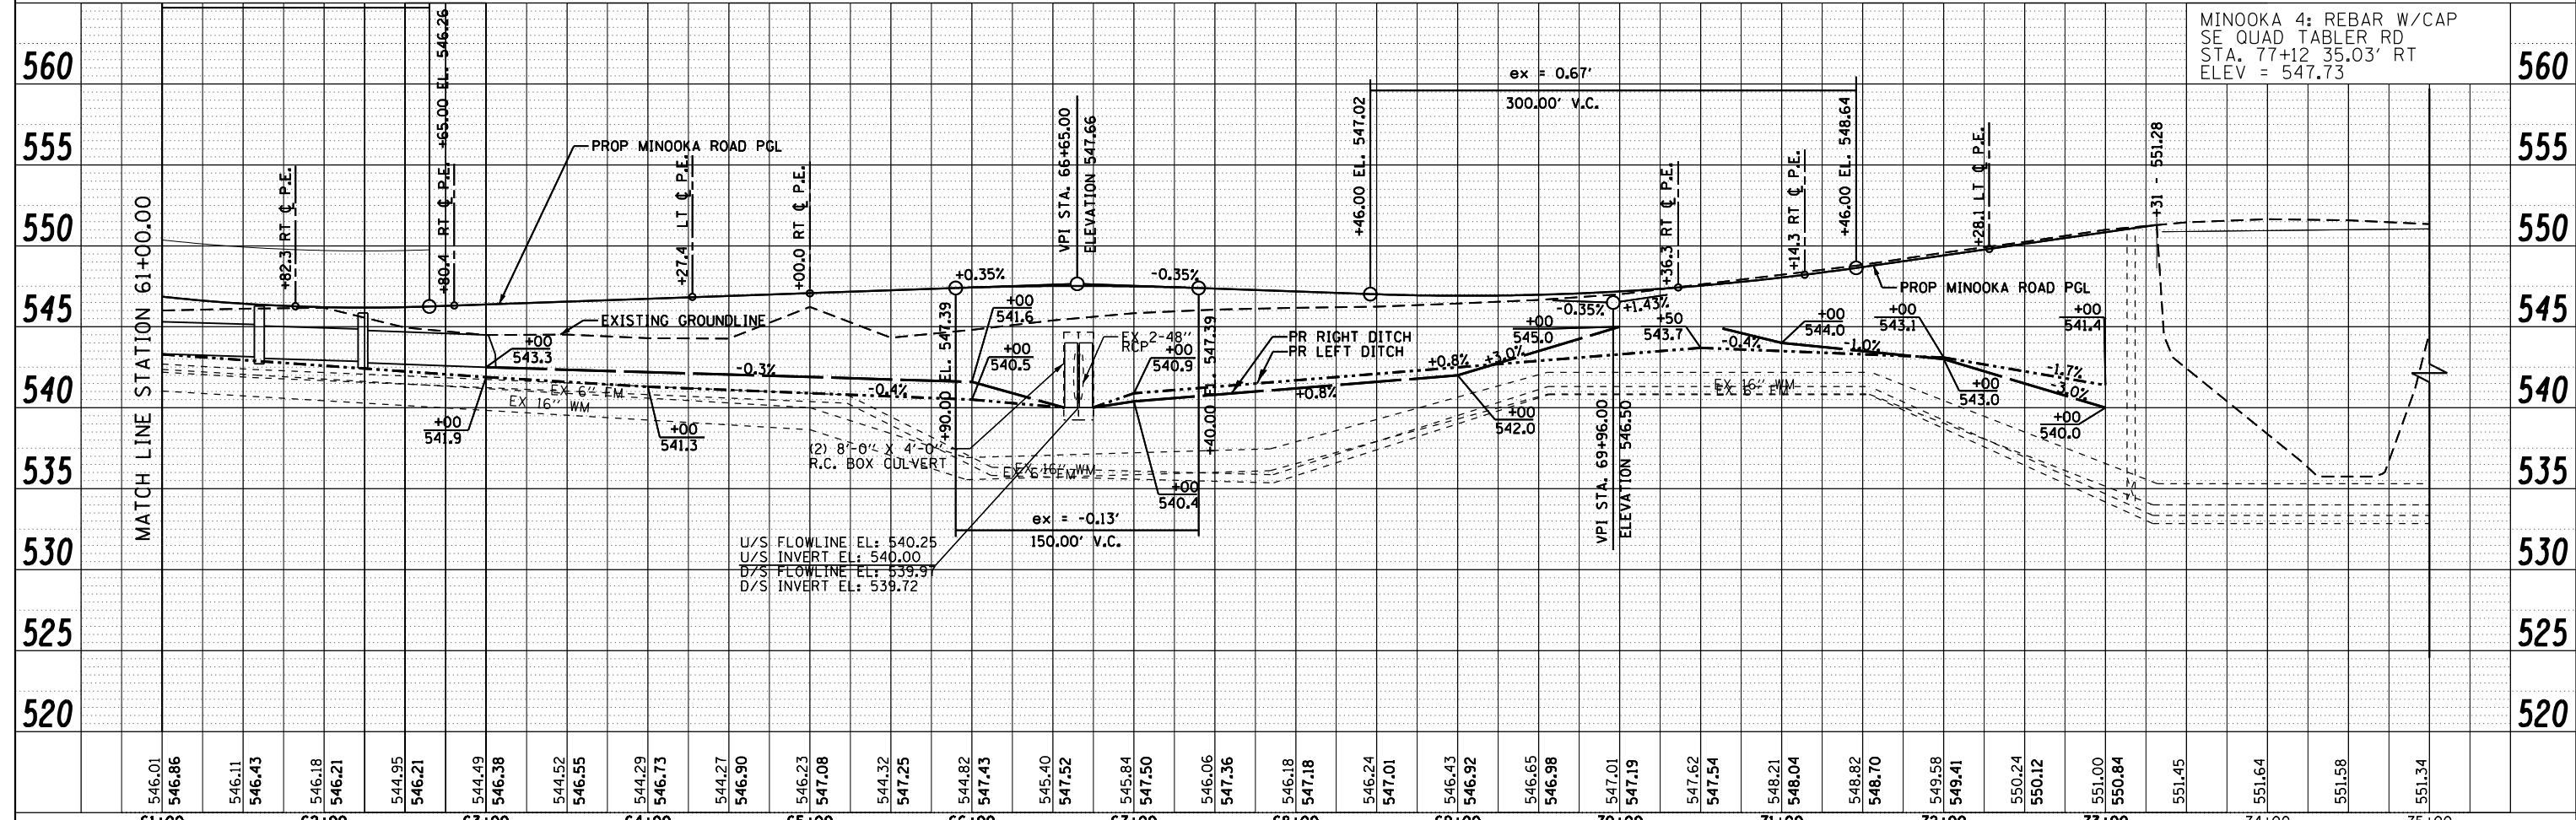


PLAN	SURVEYED	DATE
	PLOTTED	BY
	ALIGNED	
	CHECKED	
	DESIGNED	
	FILE NAME	
	NO.	

PROFILE	SURVEYED	DATE
	PLOTTED	BY
	GRADES CHECKED	
	STRUCTURE	
	NOTATIONS	
	NO.	

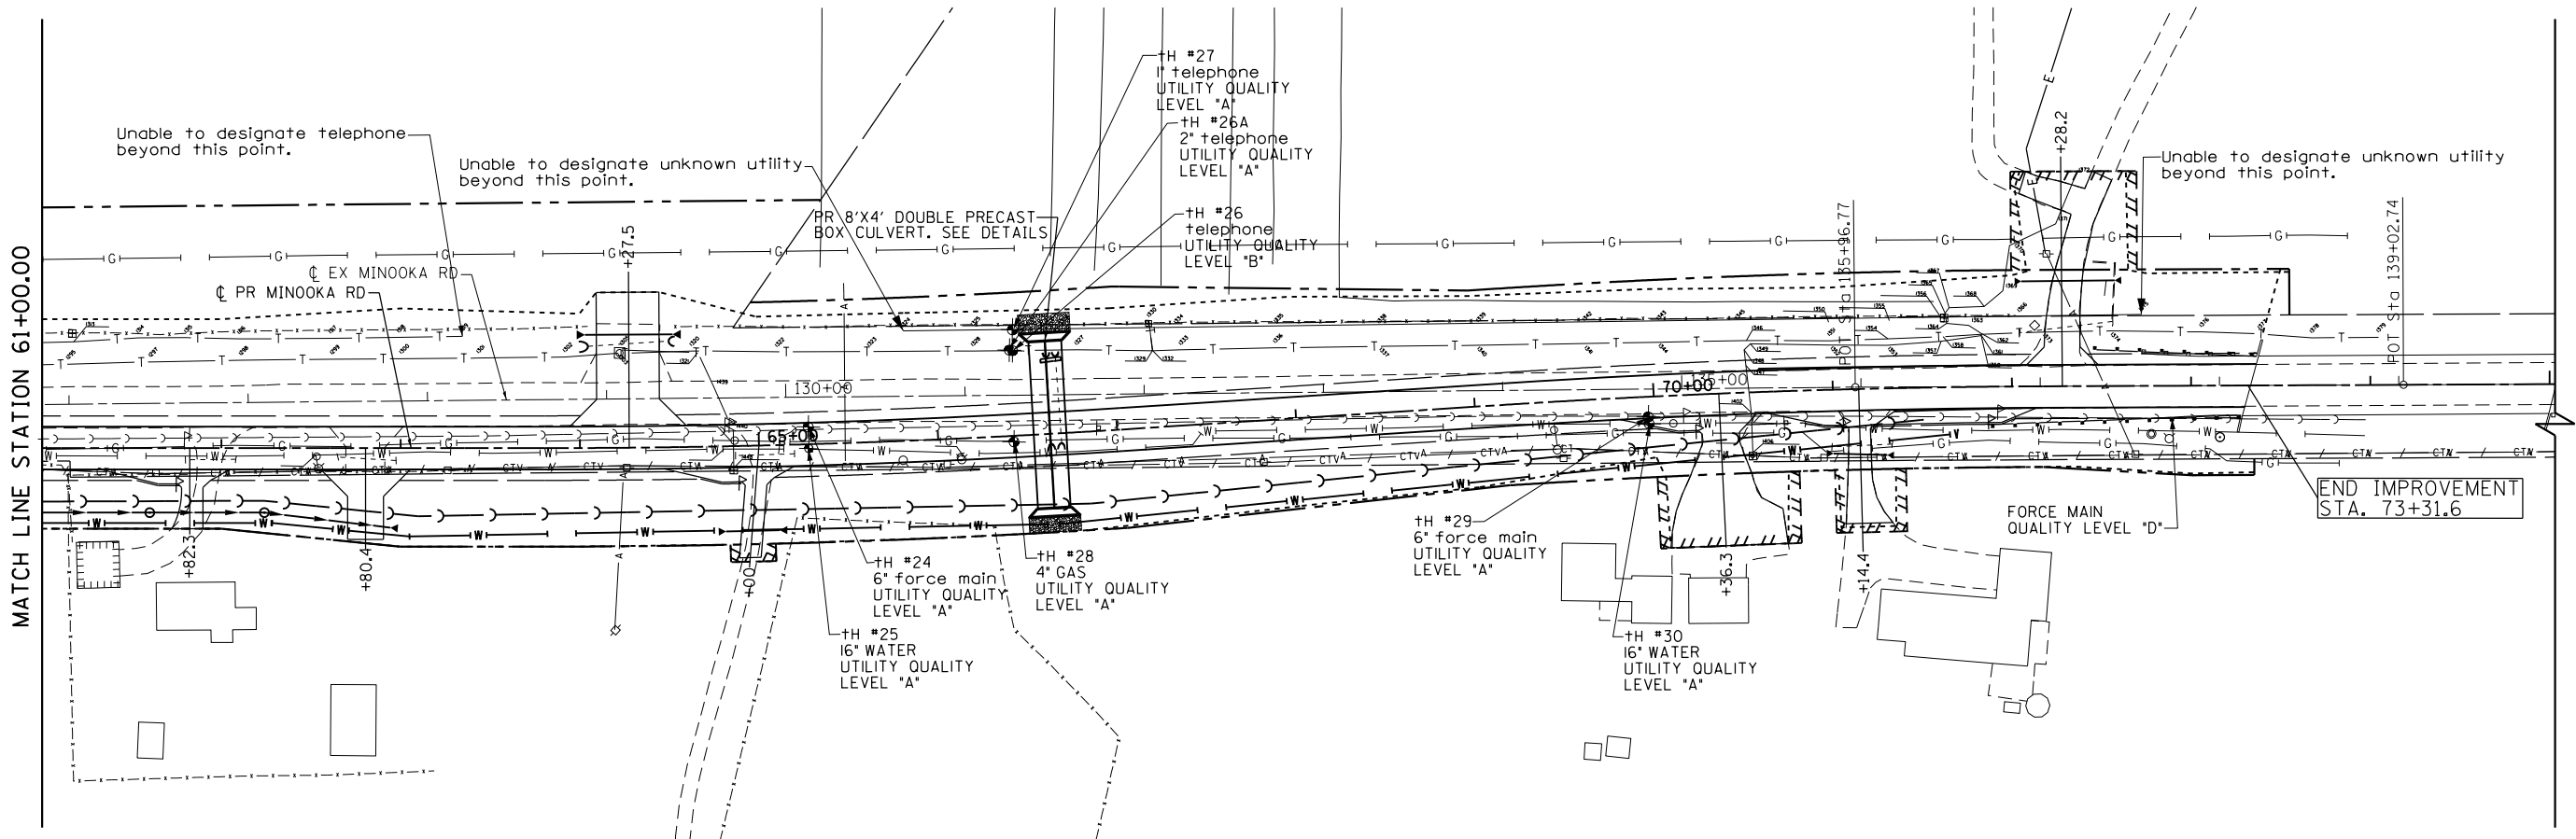

FILE NAME =	USER NAME = duncanbd	DESIGNED -	REVISED -	STATE OF ILLINOIS DEPARTMENT OF TRANSPORTATION	MINOOKA ROAD SUE INFORMATION		F.A.I. RTE. = 80	SECTION = (32,47-4)HBR-2	COUNTY = GRUNDY	TOTAL SHEETS = 143	SHEET NO. = 51	
c:\pwork\pwork\duncanbd\dms58037\ep01194-SHT-MINOOKA-SUEP&P.dgn		DRAWN -	REVISED -		SCALE: 1:50	SHEET NO. 3 OF 3 SHEETS	STA. 61+00	TO STA. 75+00	CONTRACT NO. 66873			
		CHECKED -	REVISED -		ILLINOIS FED. AID PROJECT							
		DATE = 3/15/2013	REVISED -									