


STATE OF ILLINOIS  
DEPARTMENT OF TRANSPORTATION

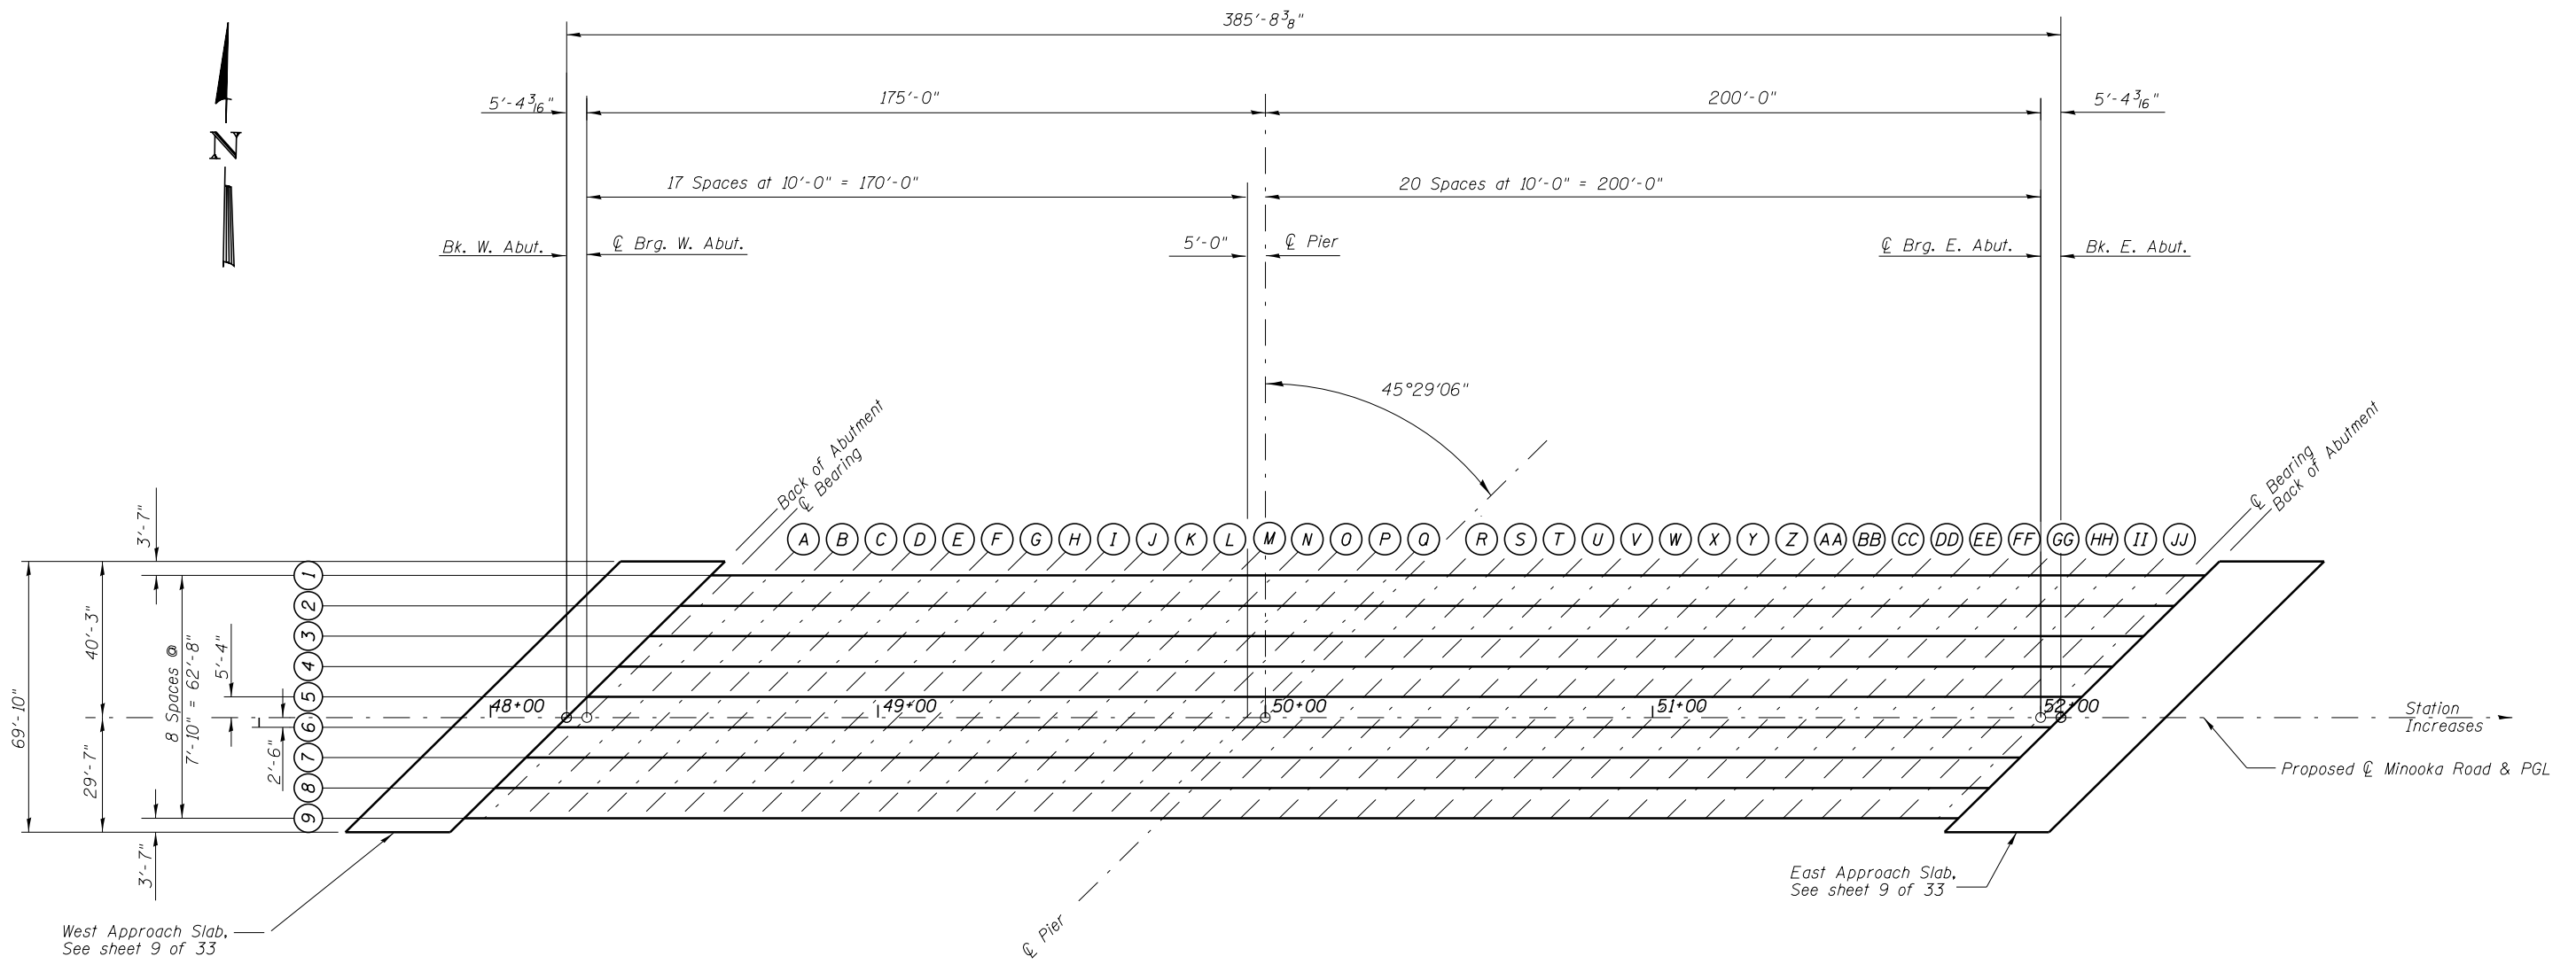

PLAN

TOP OF SLAB ELEVATIONS  
STRUCTURE NO. 032-0119

DESIGNED	- JSI/MAJ/JFS
CHECKED	- JFS/MJB
DRAWN	- MLB/JLP
CHECKED	- JFS/MJB

**Foth**  
Foth Infrastructure & Environment, LLC  
7500 North Harker Drive  
Peoria, IL 61615  
Phone: 309-691-5300 Fax: 309-691-1892  
Illinois Registration Number 184,004913

SHEET NO. 4 33 SHEETS	F.A.U. RTE.	SECTION	COUNTY	TOTAL SHEETS	SHEET NO.
	400	(32,47-4) HBR-2	GRUNDY	143	65
S.N. 032-0119			CONTRACT NO. 66873		
FED. ROAD DIST. NO. _ ILLINOIS FED. AID PROJECT					

c:\pw\work\pwidot\duncanbd\0181369104-PLAN TOP OF SLAB ELEVATIONS.DGN