


|               |  |
|---------------|--|
| DATE          |  |
| BY            |  |
| SURVEYED      |  |
| PLOTTED       |  |
| TEMPLATE      |  |
| NOTE BOOK     |  |
| AREAS CHECKED |  |
| NO.           |  |

|               |  |
|---------------|--|
| DATE          |  |
| BY            |  |
| SURVEYED      |  |
| PLOTTED       |  |
| TEMPLATE      |  |
| NOTE BOOK     |  |
| AREAS CHECKED |  |
| NO.           |  |

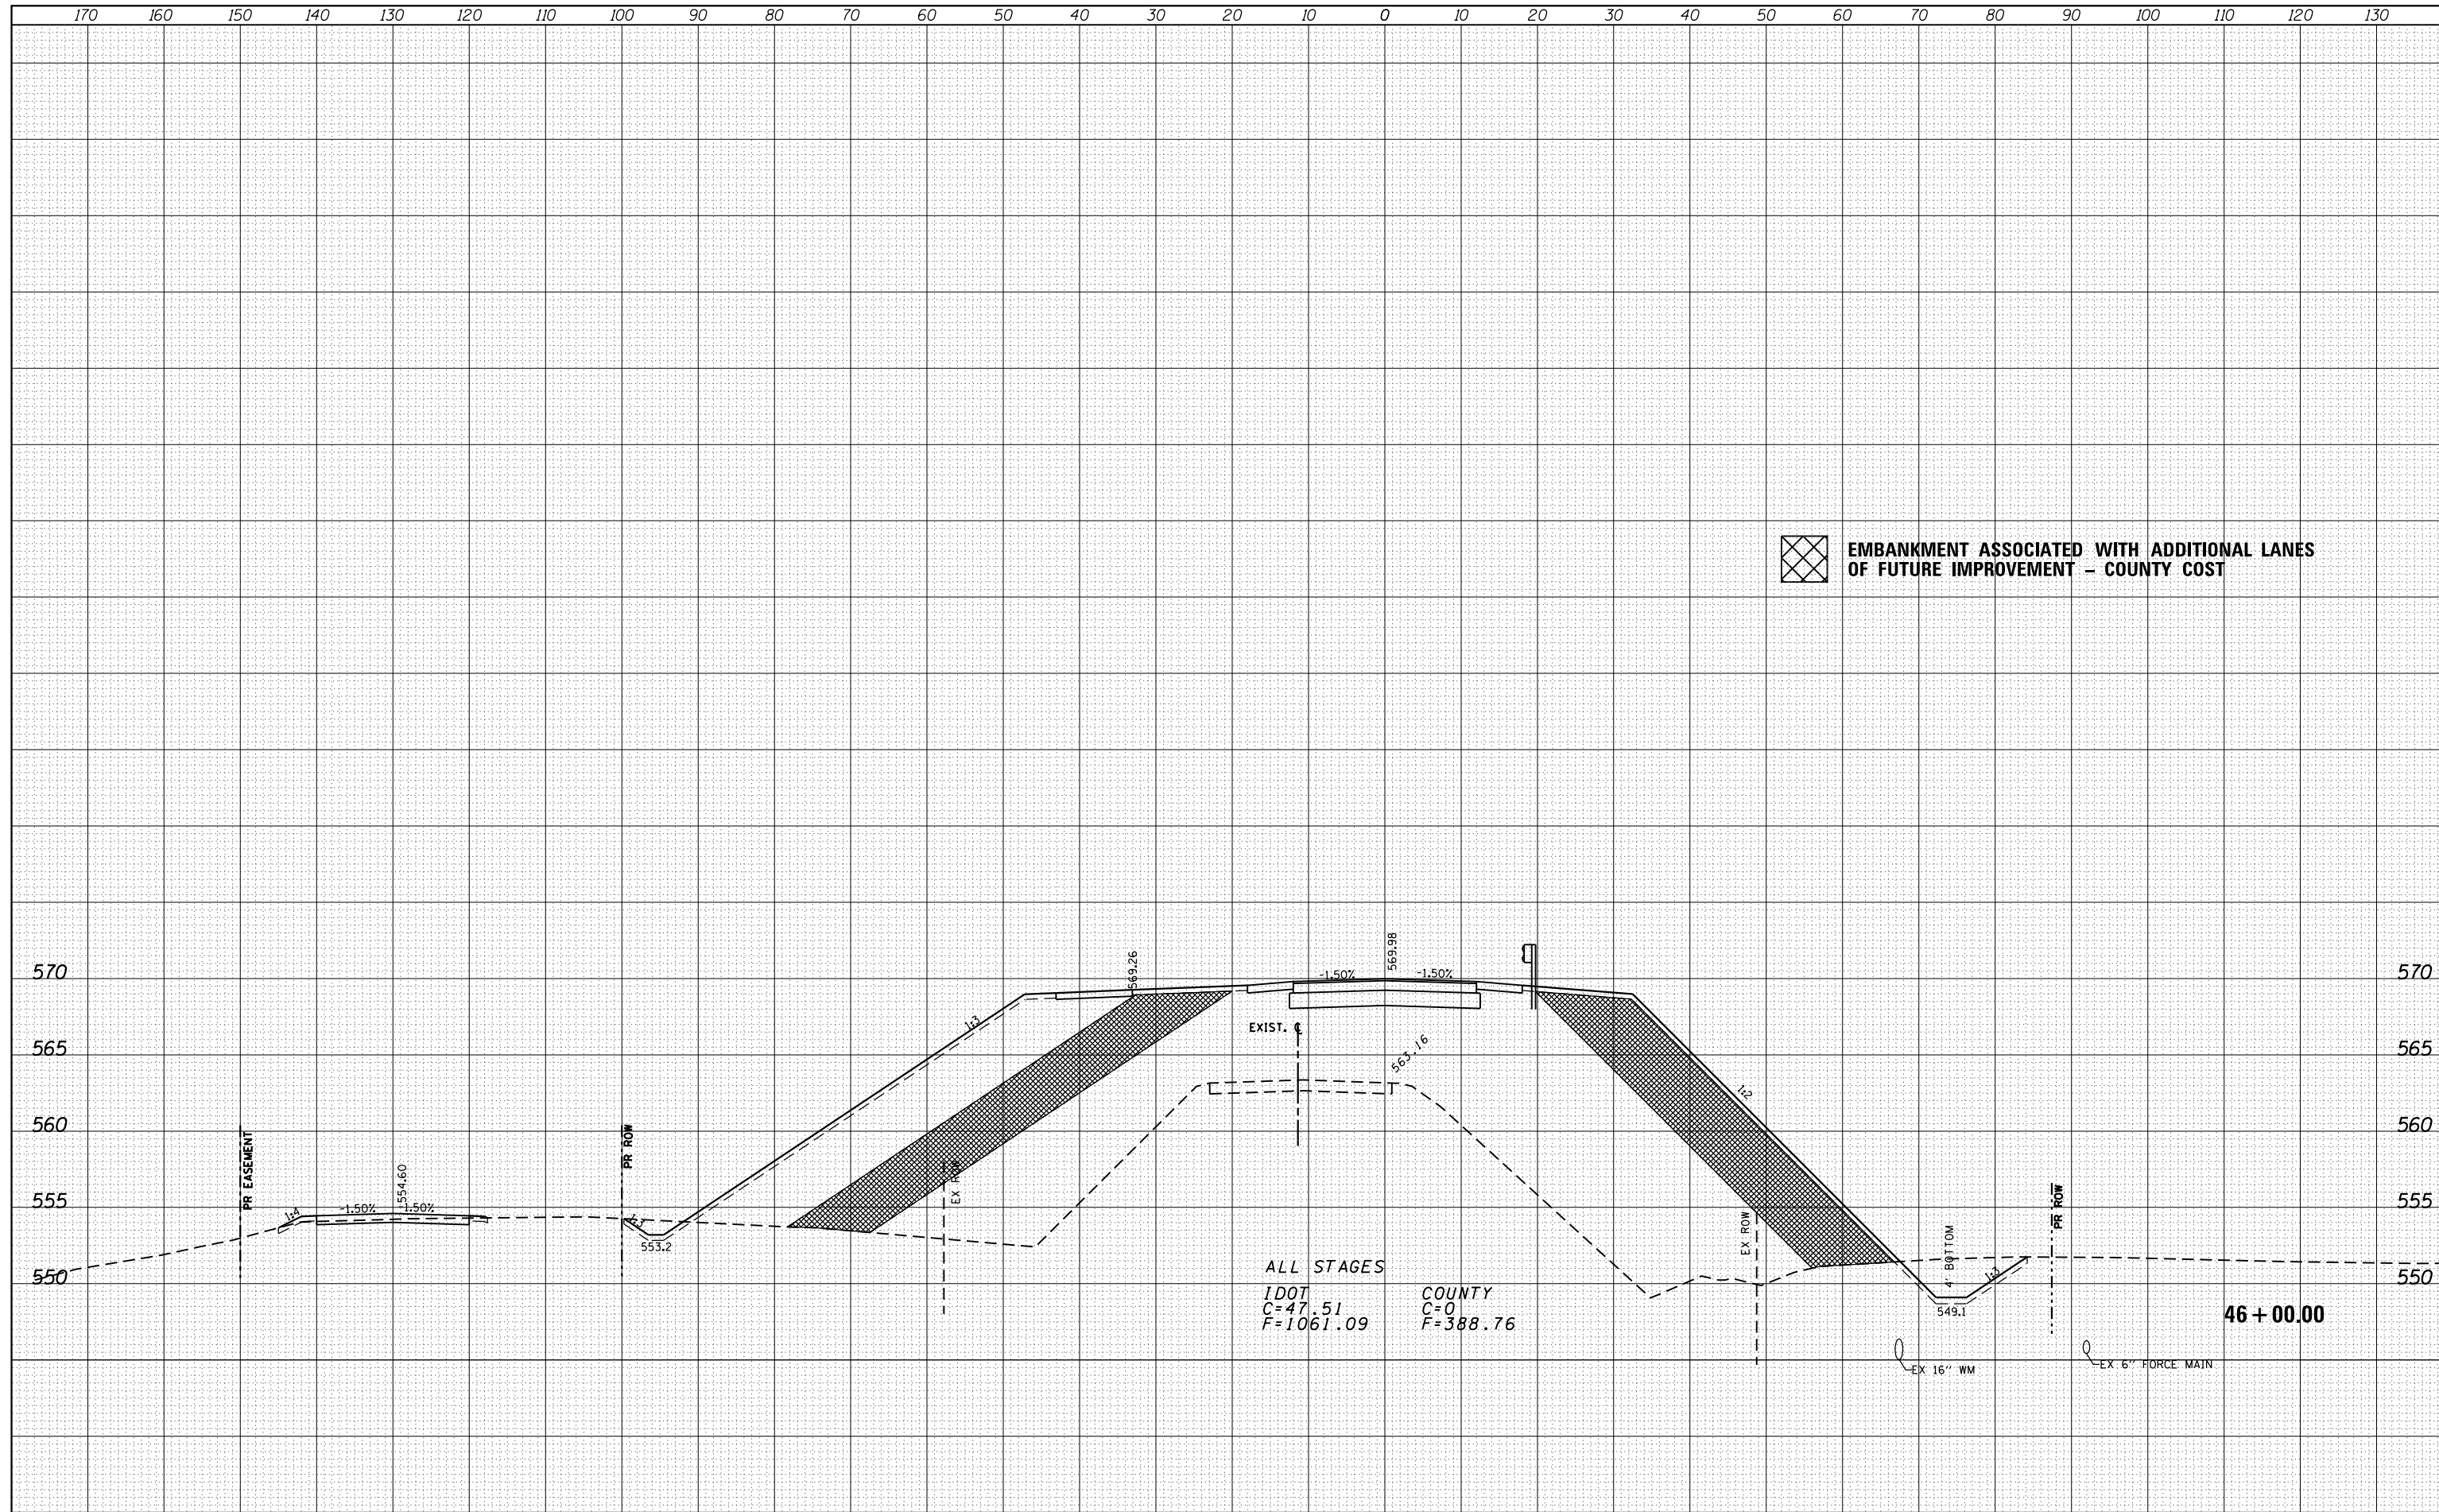

 EMBANKMENT ASSOCIATED WITH ADDITIONAL LANES OF FUTURE IMPROVEMENT - COUNTY COST

ALL STAGES  
 IDOT C=47.51 COUNTY C=0  
 F=1061.09 F=388.76

46 + 00.00

|   |                      |            |            |   |                     |                    |                     |                                |              |           |
|---|----------------------|------------|------------|---|---------------------|--------------------|---------------------|--------------------------------|--------------|-----------|
| FILE NAME =                                     | USER NAME = duncanbd | DESIGNED - | REVISIED - | <b>STATE OF ILLINOIS</b><br><b>DEPARTMENT OF TRANSPORTATION</b> | <b>MINOOKA ROAD</b> | F.A.I. RTE.        | SECTION             | COUNTY                         | TOTAL SHEETS | SHEET NO. |
| es:\pw_work\p\wdot\duncanbd\dms58037\ep01904-SH | T-final-XS.dgn       | DRAWN -    | REVISIED - |   |                     | 80                 | (32,47-4)HBR-2      | GRUNDY                         | 143          | 118       |
| PLOT SCALE = 20.0000' / in.                     |                      | CHECKED -  | REVISIED - |   |                     | CONTRACT NO. 66873 |                     | 3 ILLINOIS FED. AID PROJECT    |              |           |
| PLOT DATE = 3/15/2013                           |                      | DATE -     | REVISIED - |   |                     | SCALE:             | SHEET NO. OF SHEETS | STA. 46+00.00 TO STA. 46+00.00 |              |           |