


DATE	
BY	
SURVEYED	
PLOTTED	
TEMPLATE	
AREAS	
CHECKED	
FINAL SURVEY	
NOTE BOOK	
NO.	

DATE	
BY	
SURVEYED	
PLOTTED	
TEMPLATE	
AREAS	
CHECKED	
ORIGINAL SURVEY	
NOTE BOOK	
NO.	

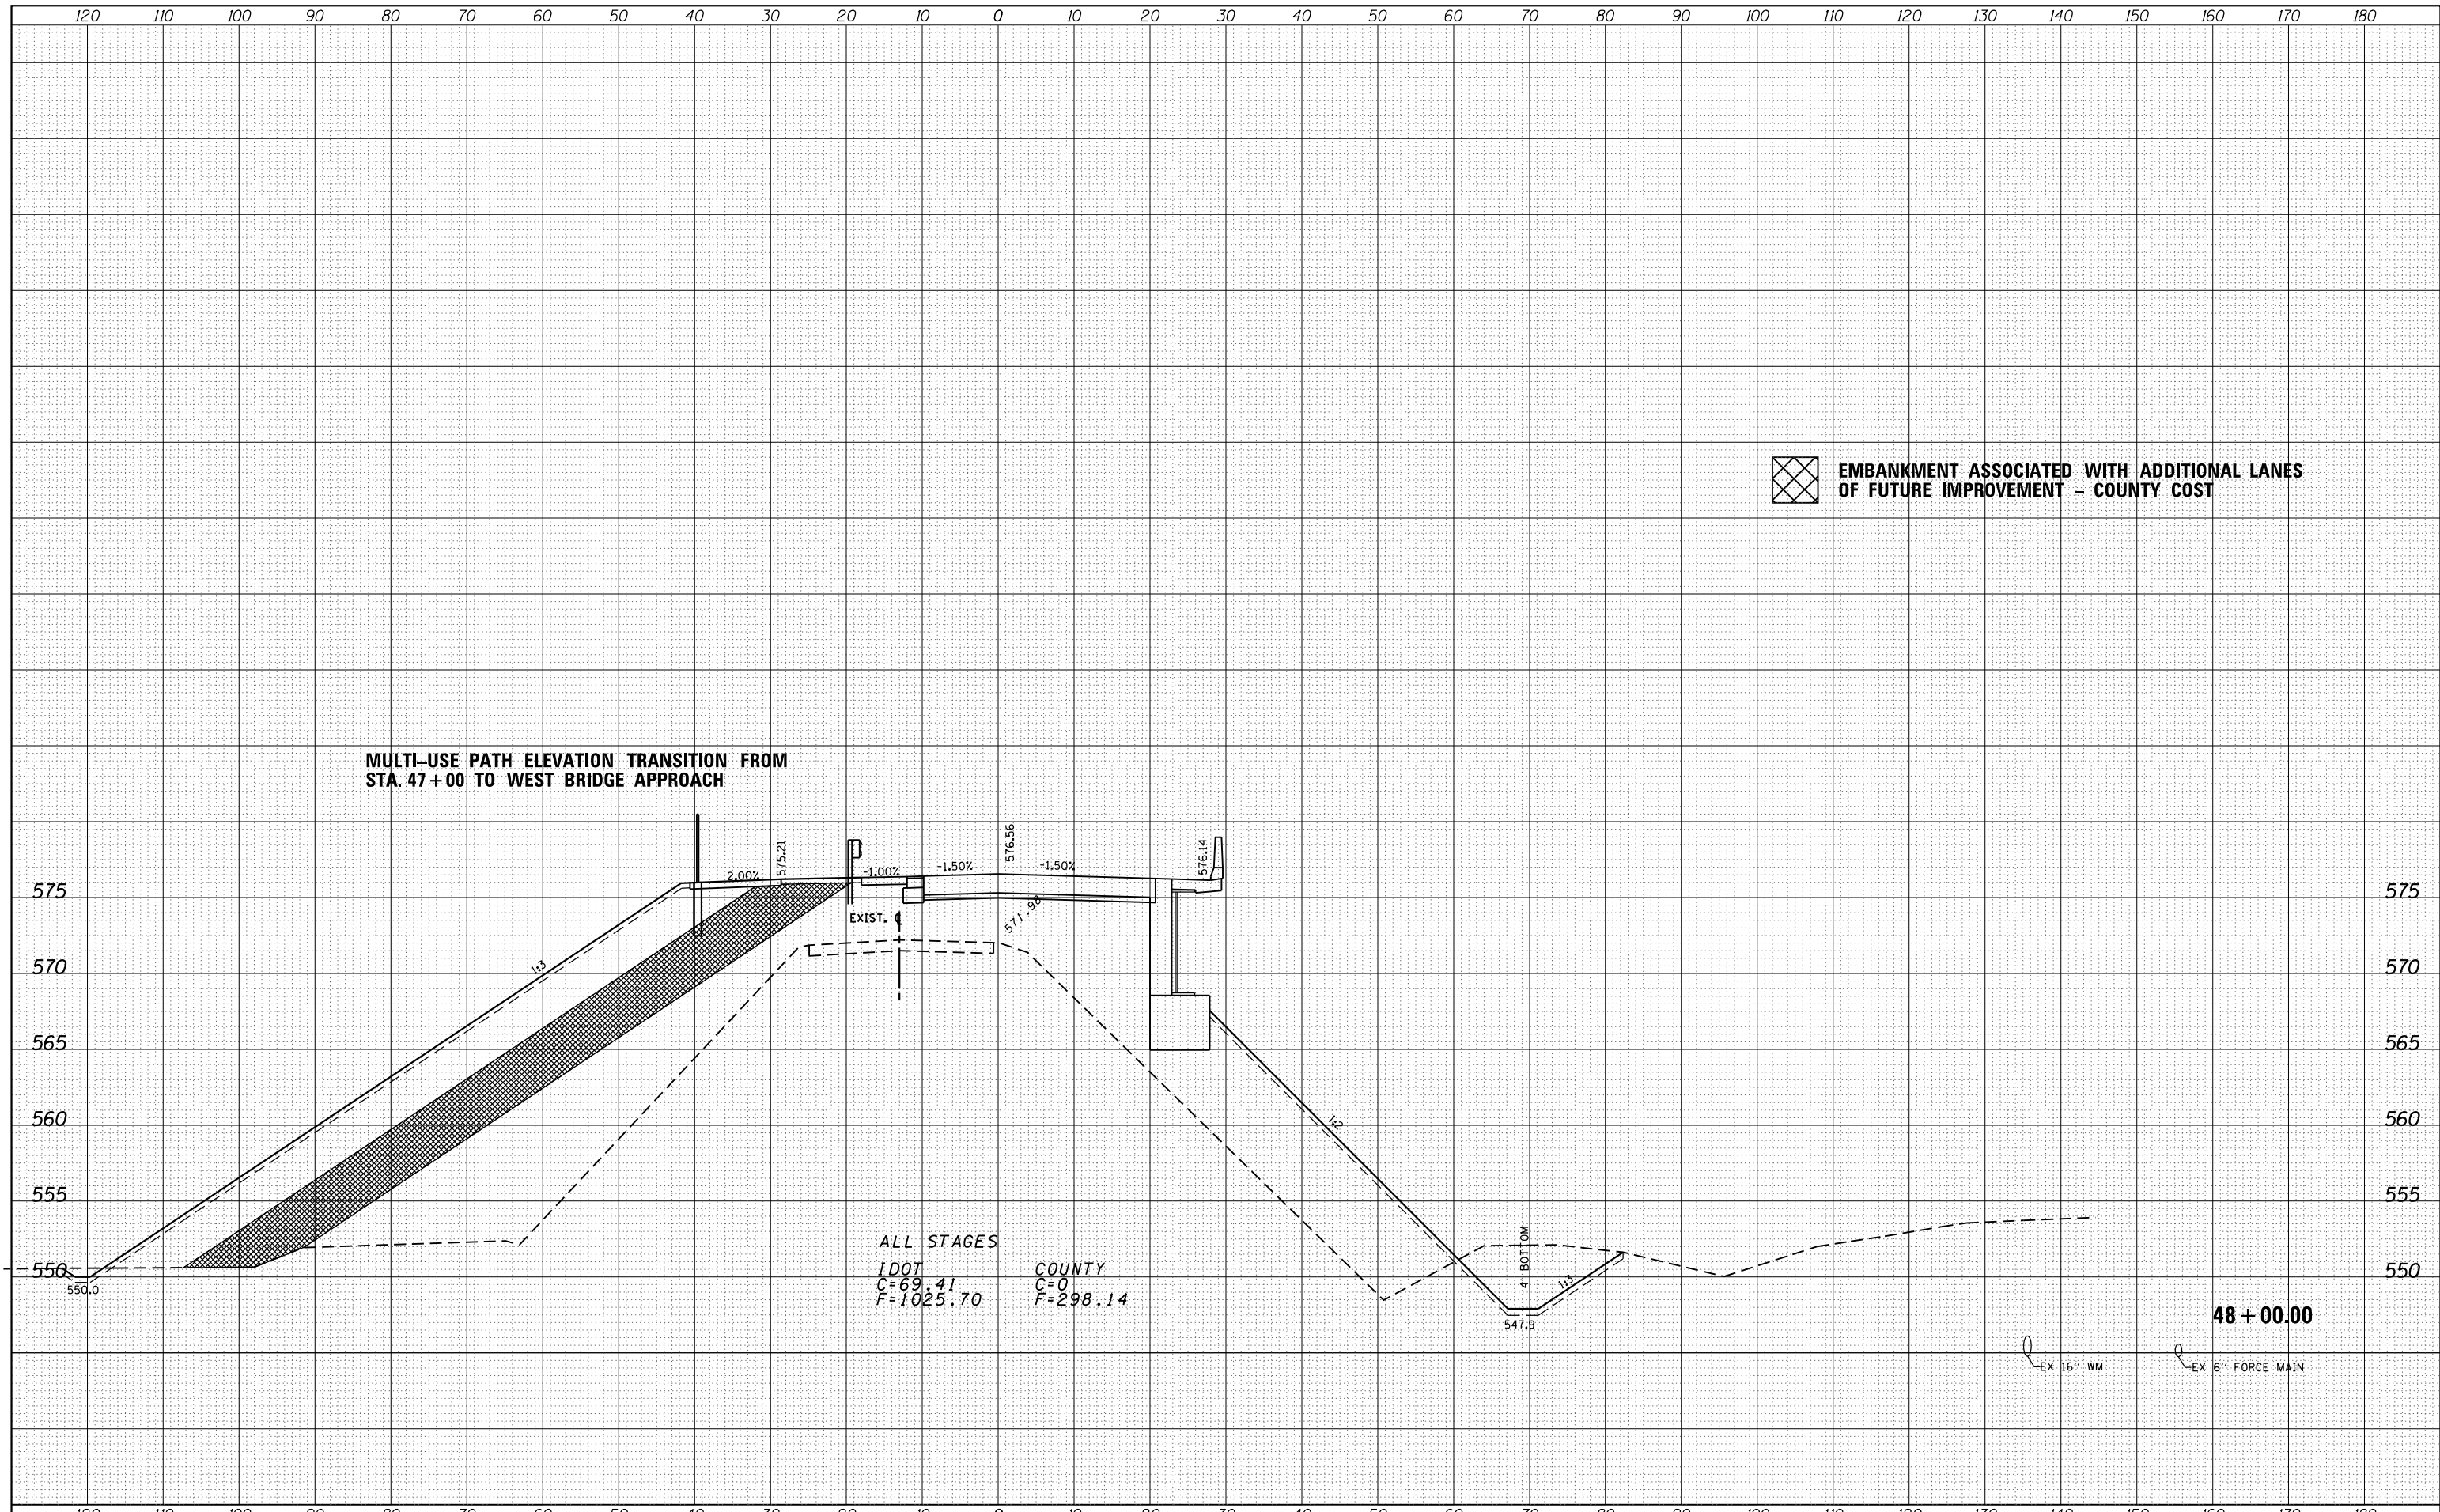

 EMBANKMENT ASSOCIATED WITH ADDITIONAL LANES OF FUTURE IMPROVEMENT - COUNTY COST

**MULTI-USE PATH ELEVATION TRANSITION FROM STA. 47+00 TO WEST BRIDGE APPROACH**

ALL STAGES  
 IDOT C=69.41 F=1025.70  
 COUNTY C=0 F=298.14

**48 + 00.00**

EX 16" WM EX 6" FORCE MAIN

FILE NAME =	USER NAME = duncanbd	DESIGNED -	REVISED -	<b>STATE OF ILLINOIS DEPARTMENT OF TRANSPORTATION</b>	<b>MINOOKA ROAD</b>			F.A.I. RTE.	SECTION	COUNTY	TOTAL SHEETS	SHEET NO.
es:\pw_work\p1dot\duncanbd\dms58037\ep01904-SH	T-final-XS.dgn	DRAWN -	REVISED -		80	(32,47-4)HBR-2	GRUNDY	143	120			
PLOT SCALE = 20.0000' / in.		CHECKED -	REVISED -		SCALE: SHEET NO. OF SHEETS STA. 48+00.00 TO STA. 48+00.00			CONTRACT NO. 66873				
PLOT DATE = 3/15/2013		DATE -	REVISED -		3 ILLINOIS FED. AID PROJECT							