


DATE	
BY	
SURVEYED	
PLOTTED	
TEMPLATE	
AREAS	
CHECKED	
NO.	

DATE	
BY	
SURVEYED	
PLOTTED	
TEMPLATE	
AREAS	
CHECKED	
NO.	

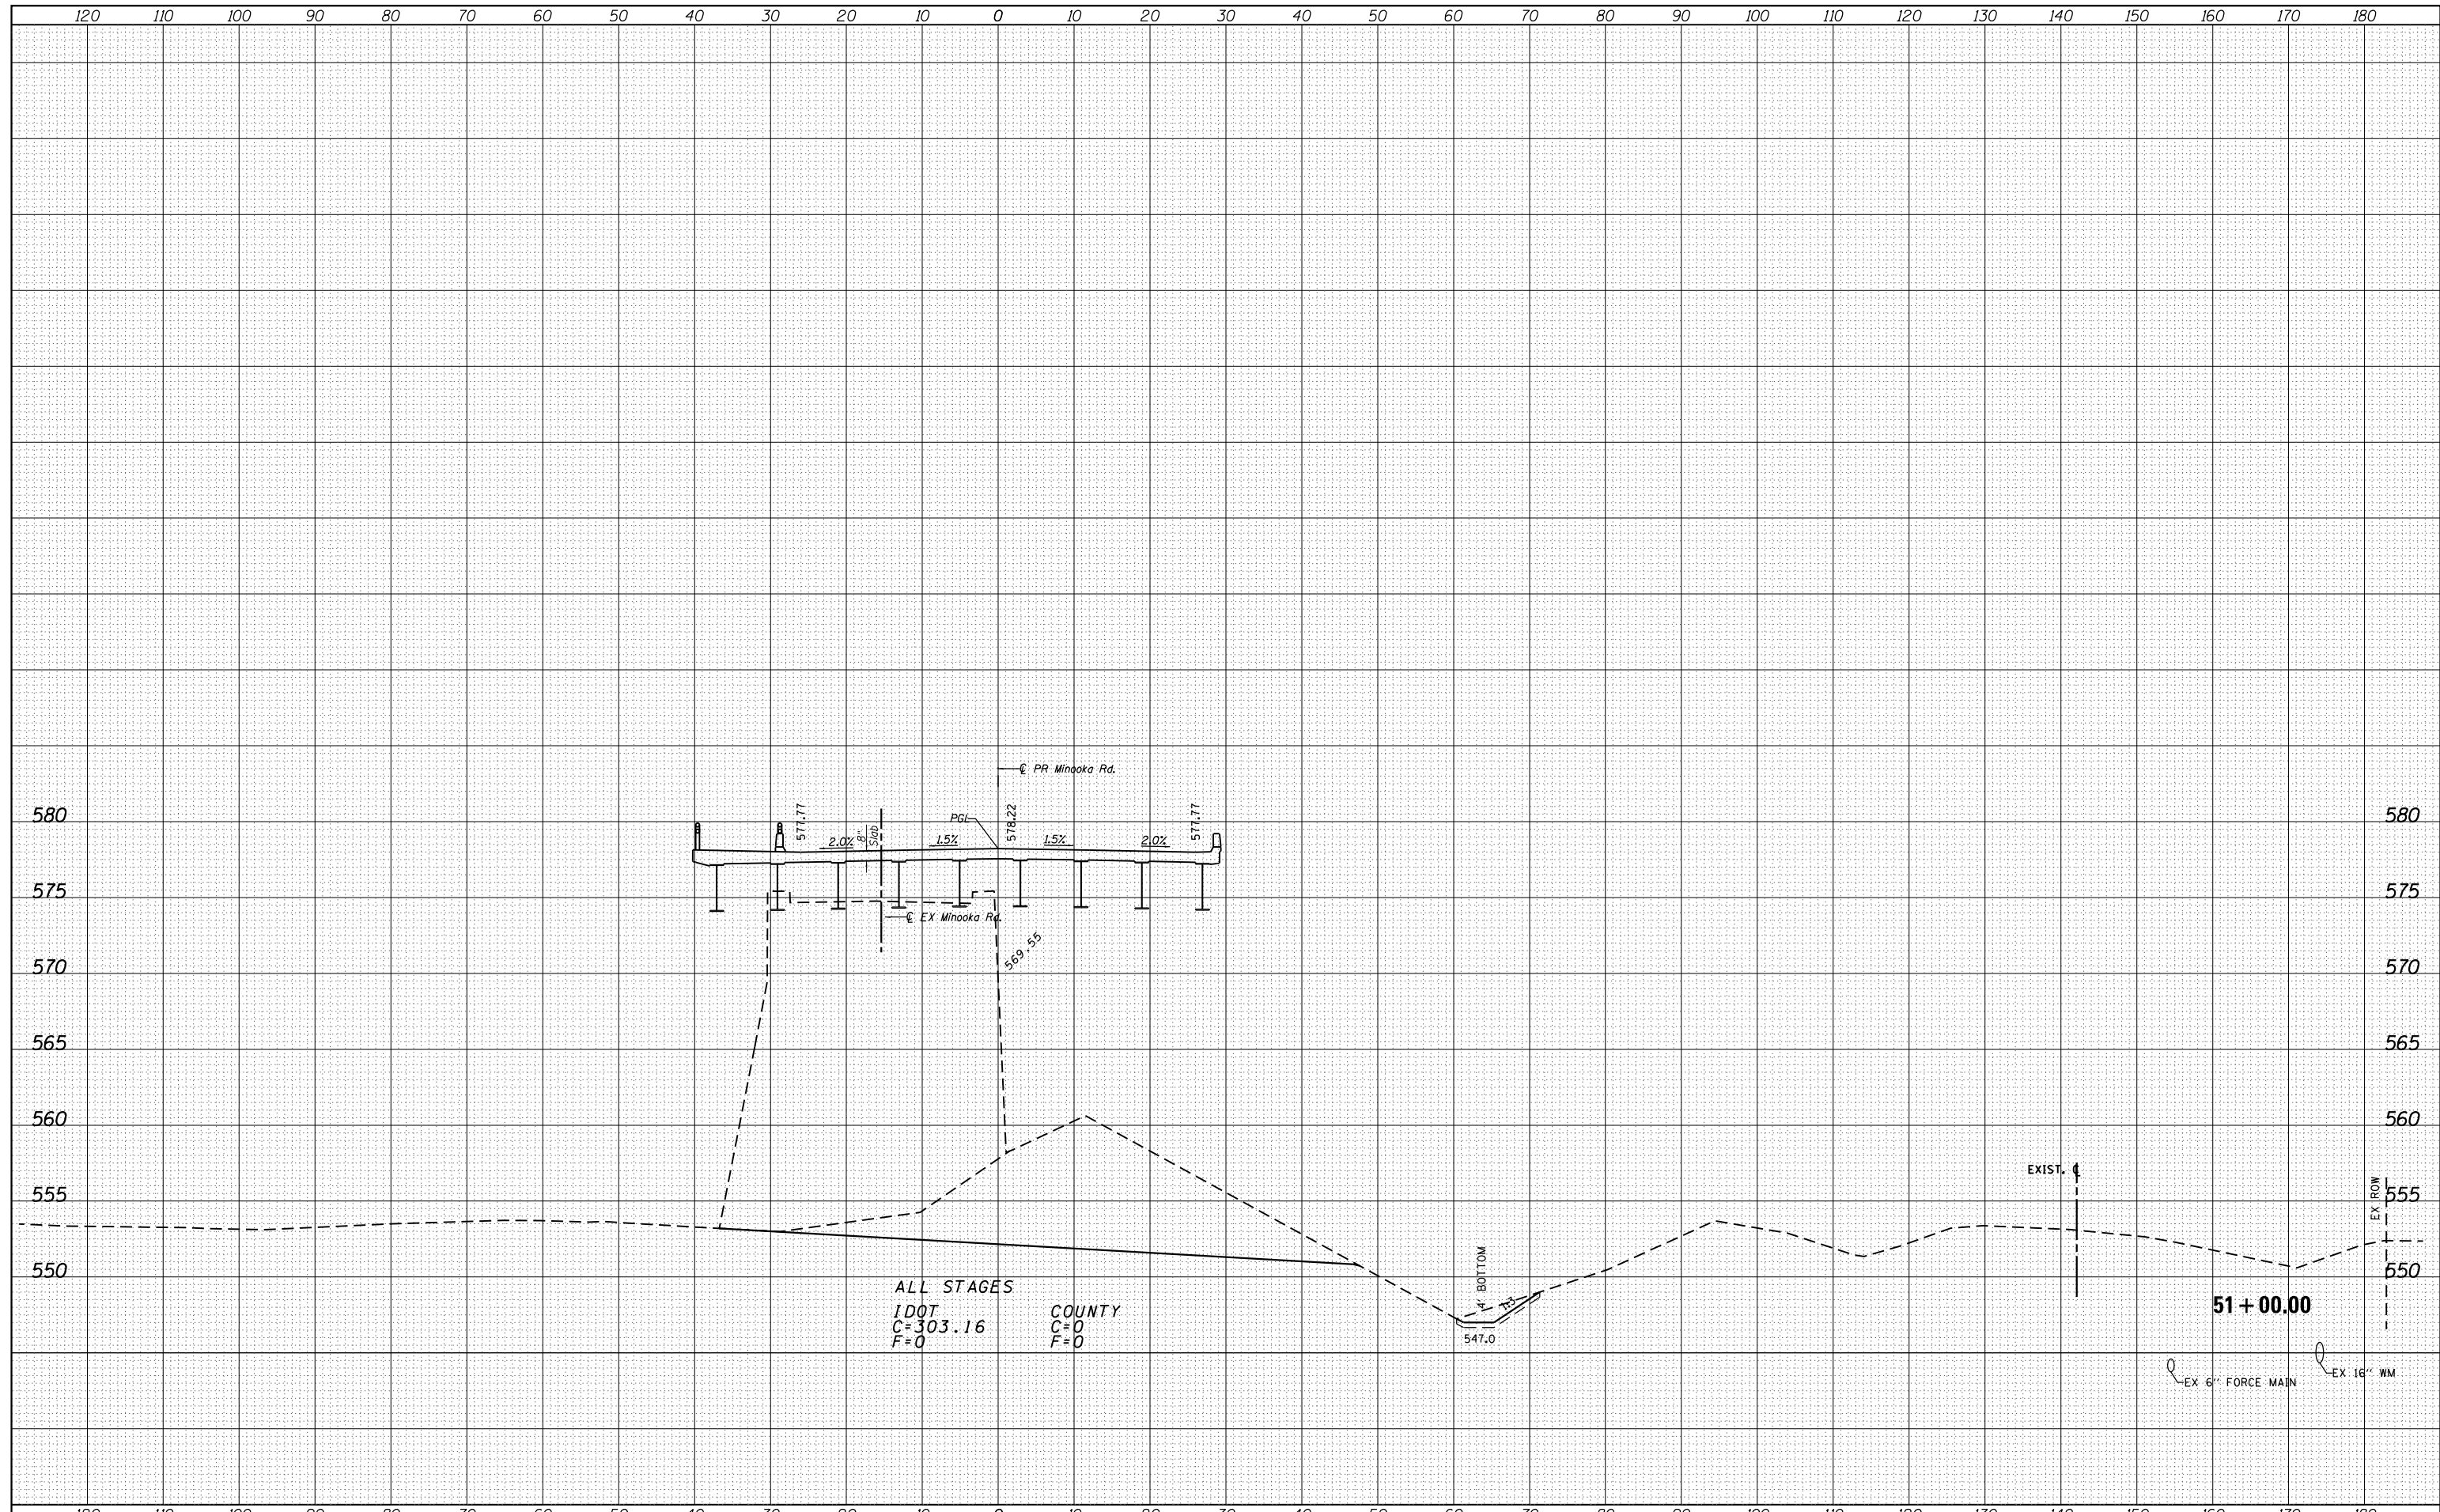

ALL STAGES
 IDOT C=303.16 COUNTY C=0
 F=0 F=0

FILE NAME =	USER NAME = duncanbd	DESIGNED -	REVISED -	STATE OF ILLINOIS DEPARTMENT OF TRANSPORTATION	MINOOKA ROAD	F.A.I. RTE.	SECTION	COUNTY	TOTAL SHEETS	SHEET NO.
es:\pw_work\p1dot\duncanbd\dms58037\ep01904-SH	T-final-XS.dgn	DRAWN -	REVISED -			80	(32,47-4)HBR-2	GRUNDY	143	124
PLOT SCALE = 20.0000' / in.		CHECKED -	REVISED -			CONTRACT NO. 66873			3 ILLINOIS FED. AID PROJECT	
PLOT DATE = 3/15/2013		DATE -	REVISED -			SCALE:	SHEET NO. OF SHEETS	STA. 51+00.00 TO STA. 51+00.00		