



DATE	
BY	
SURVEYED	
PLOTTED	
TEMPLATE	
AREAS	
CHECKED	
FINAL SURVEY	
NOTE BOOK	
NO.	

DATE	
BY	
SURVEYED	
PLOTTED	
TEMPLATE	
AREAS	
CHECKED	
ORIGINAL SURVEY	
NOTE BOOK	
NO.	

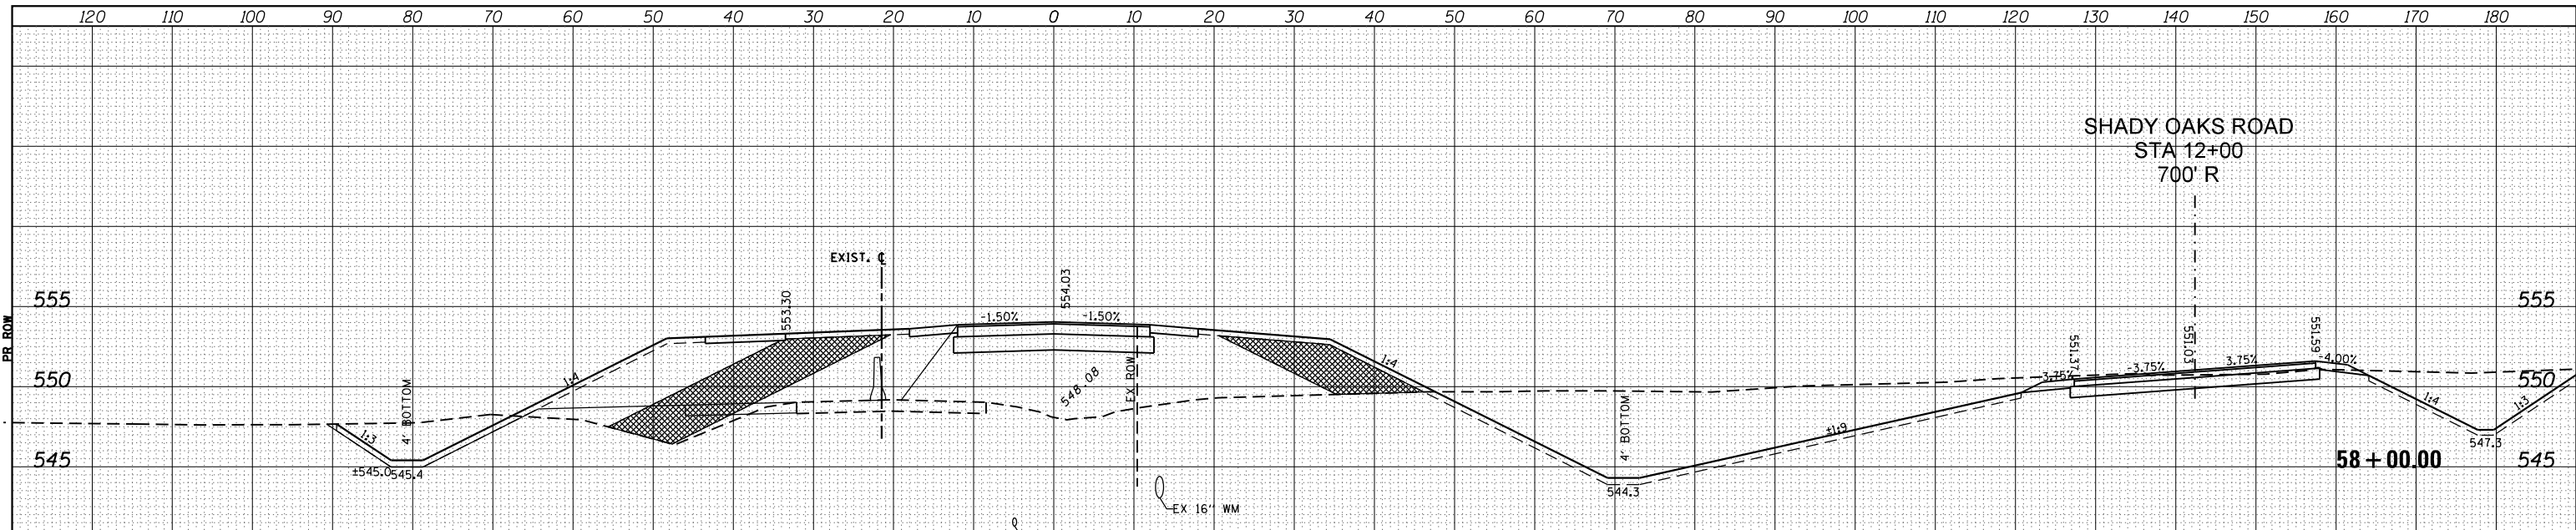

STAGE 1		STAGE 2		STAGE 3	
IDOT	COUNTY	IDOT	COUNTY	IDOT	COUNTY
C=43.50	C=0	C=352.65	C=0	C=0	C=0
F=12.96	F=18.85	F=175.38	F=38.36	F=120.30	F=56.73

 **EMBANKMENT ASSOCIATED WITH ADDITIONAL LANES OF FUTURE IMPROVEMENT - COUNTY COST**

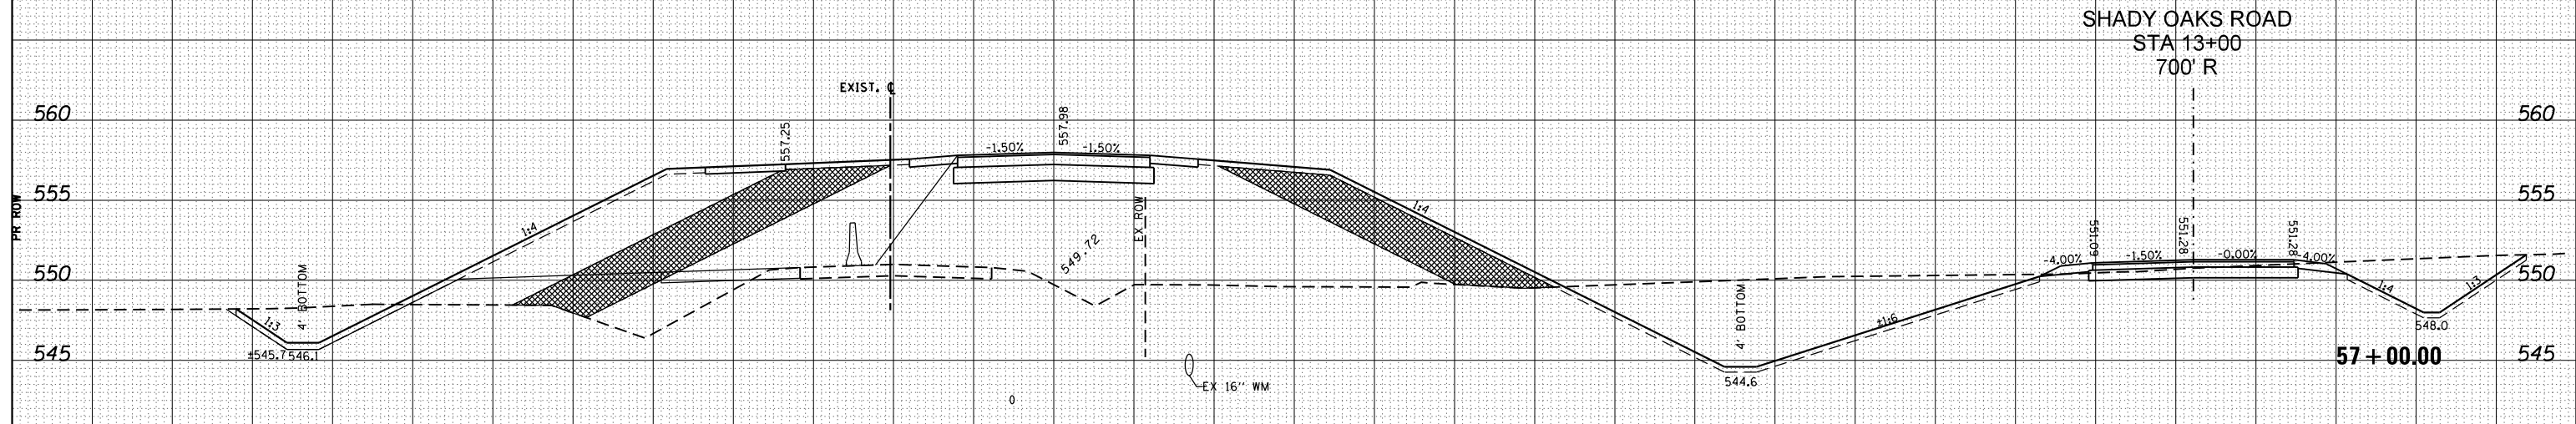

STAGE 1		STAGE 2		STAGE 3	
IDOT	COUNTY	IDOT	COUNTY	IDOT	COUNTY
C=38.39	C=0	C=268.80	C=0	C=0	C=0
F=56.70	F=26.78	F=370.54	F=84.55	F=237.48	F=81.86