



DATE	
BY	
FINAL SURVEY	
SURVEY PLOTTED	
NOTE BOOK	
AREAS CHECKED	
NO.	

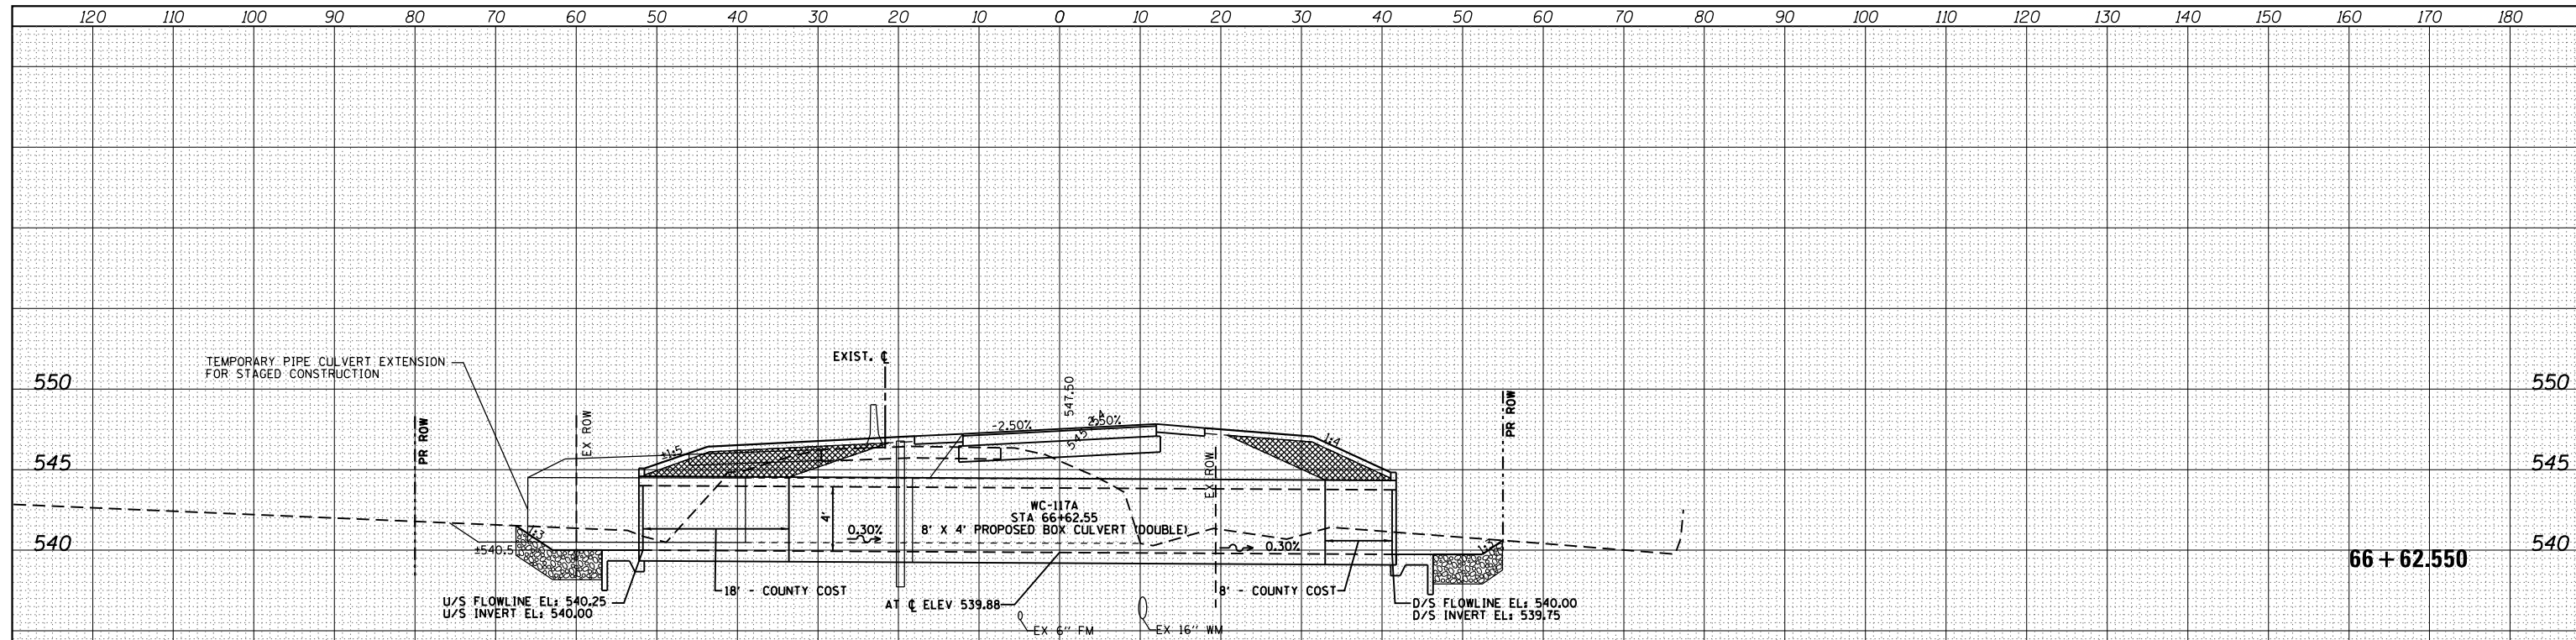

STAGE 1		STAGE 2		STAGE 3	
IDOT	COUNTY	IDOT	COUNTY	IDOT	COUNTY
C=10.72	C=0	C=77.86	C=0	C=38.53	C=0
F=19.00	F=8.55	F=55.92	F=22.33	F=27.94	F=60.07

 EMBANKMENT ASSOCIATED WITH ADDITIONAL LANES OF FUTURE IMPROVEMENT - COUNTY COST

DATE	
BY	
ORIGINAL SURVEY	
PLOTTED	
NOTE BOOK	
AREAS CHECKED	
NO.	

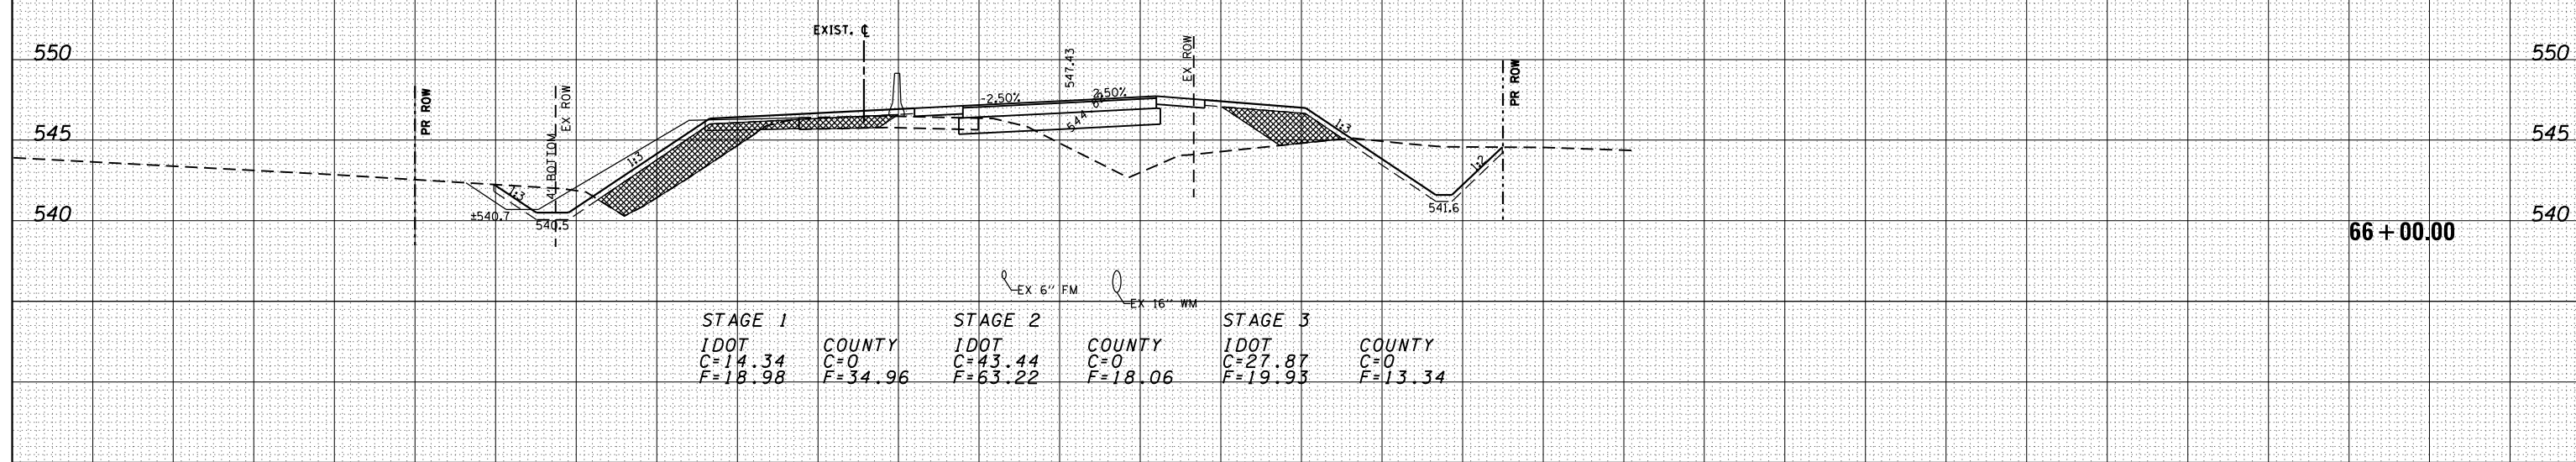

STAGE 1		STAGE 2		STAGE 3	
IDOT	COUNTY	IDOT	COUNTY	IDOT	COUNTY
C=14.34	C=0	C=43.44	C=0	C=27.87	C=0
F=18.98	F=34.96	F=63.22	F=18.06	F=19.93	F=13.34