


| | | |
|--------------|---------------|------|
| FINAL SURVEY | SURVEYED | DATE |
| NOTE BOOK | PLOTTED | |
| | TEMPLATE | |
| | AREAS CHECKED | |
| | AREAS CHECKED | |

| | | |
|-----------------|---------------|------|
| ORIGINAL SURVEY | SURVEYED | DATE |
| NOTE BOOK | PLOTTED | |
| | TEMPLATE | |
| | AREAS CHECKED | |
| | AREAS CHECKED | |

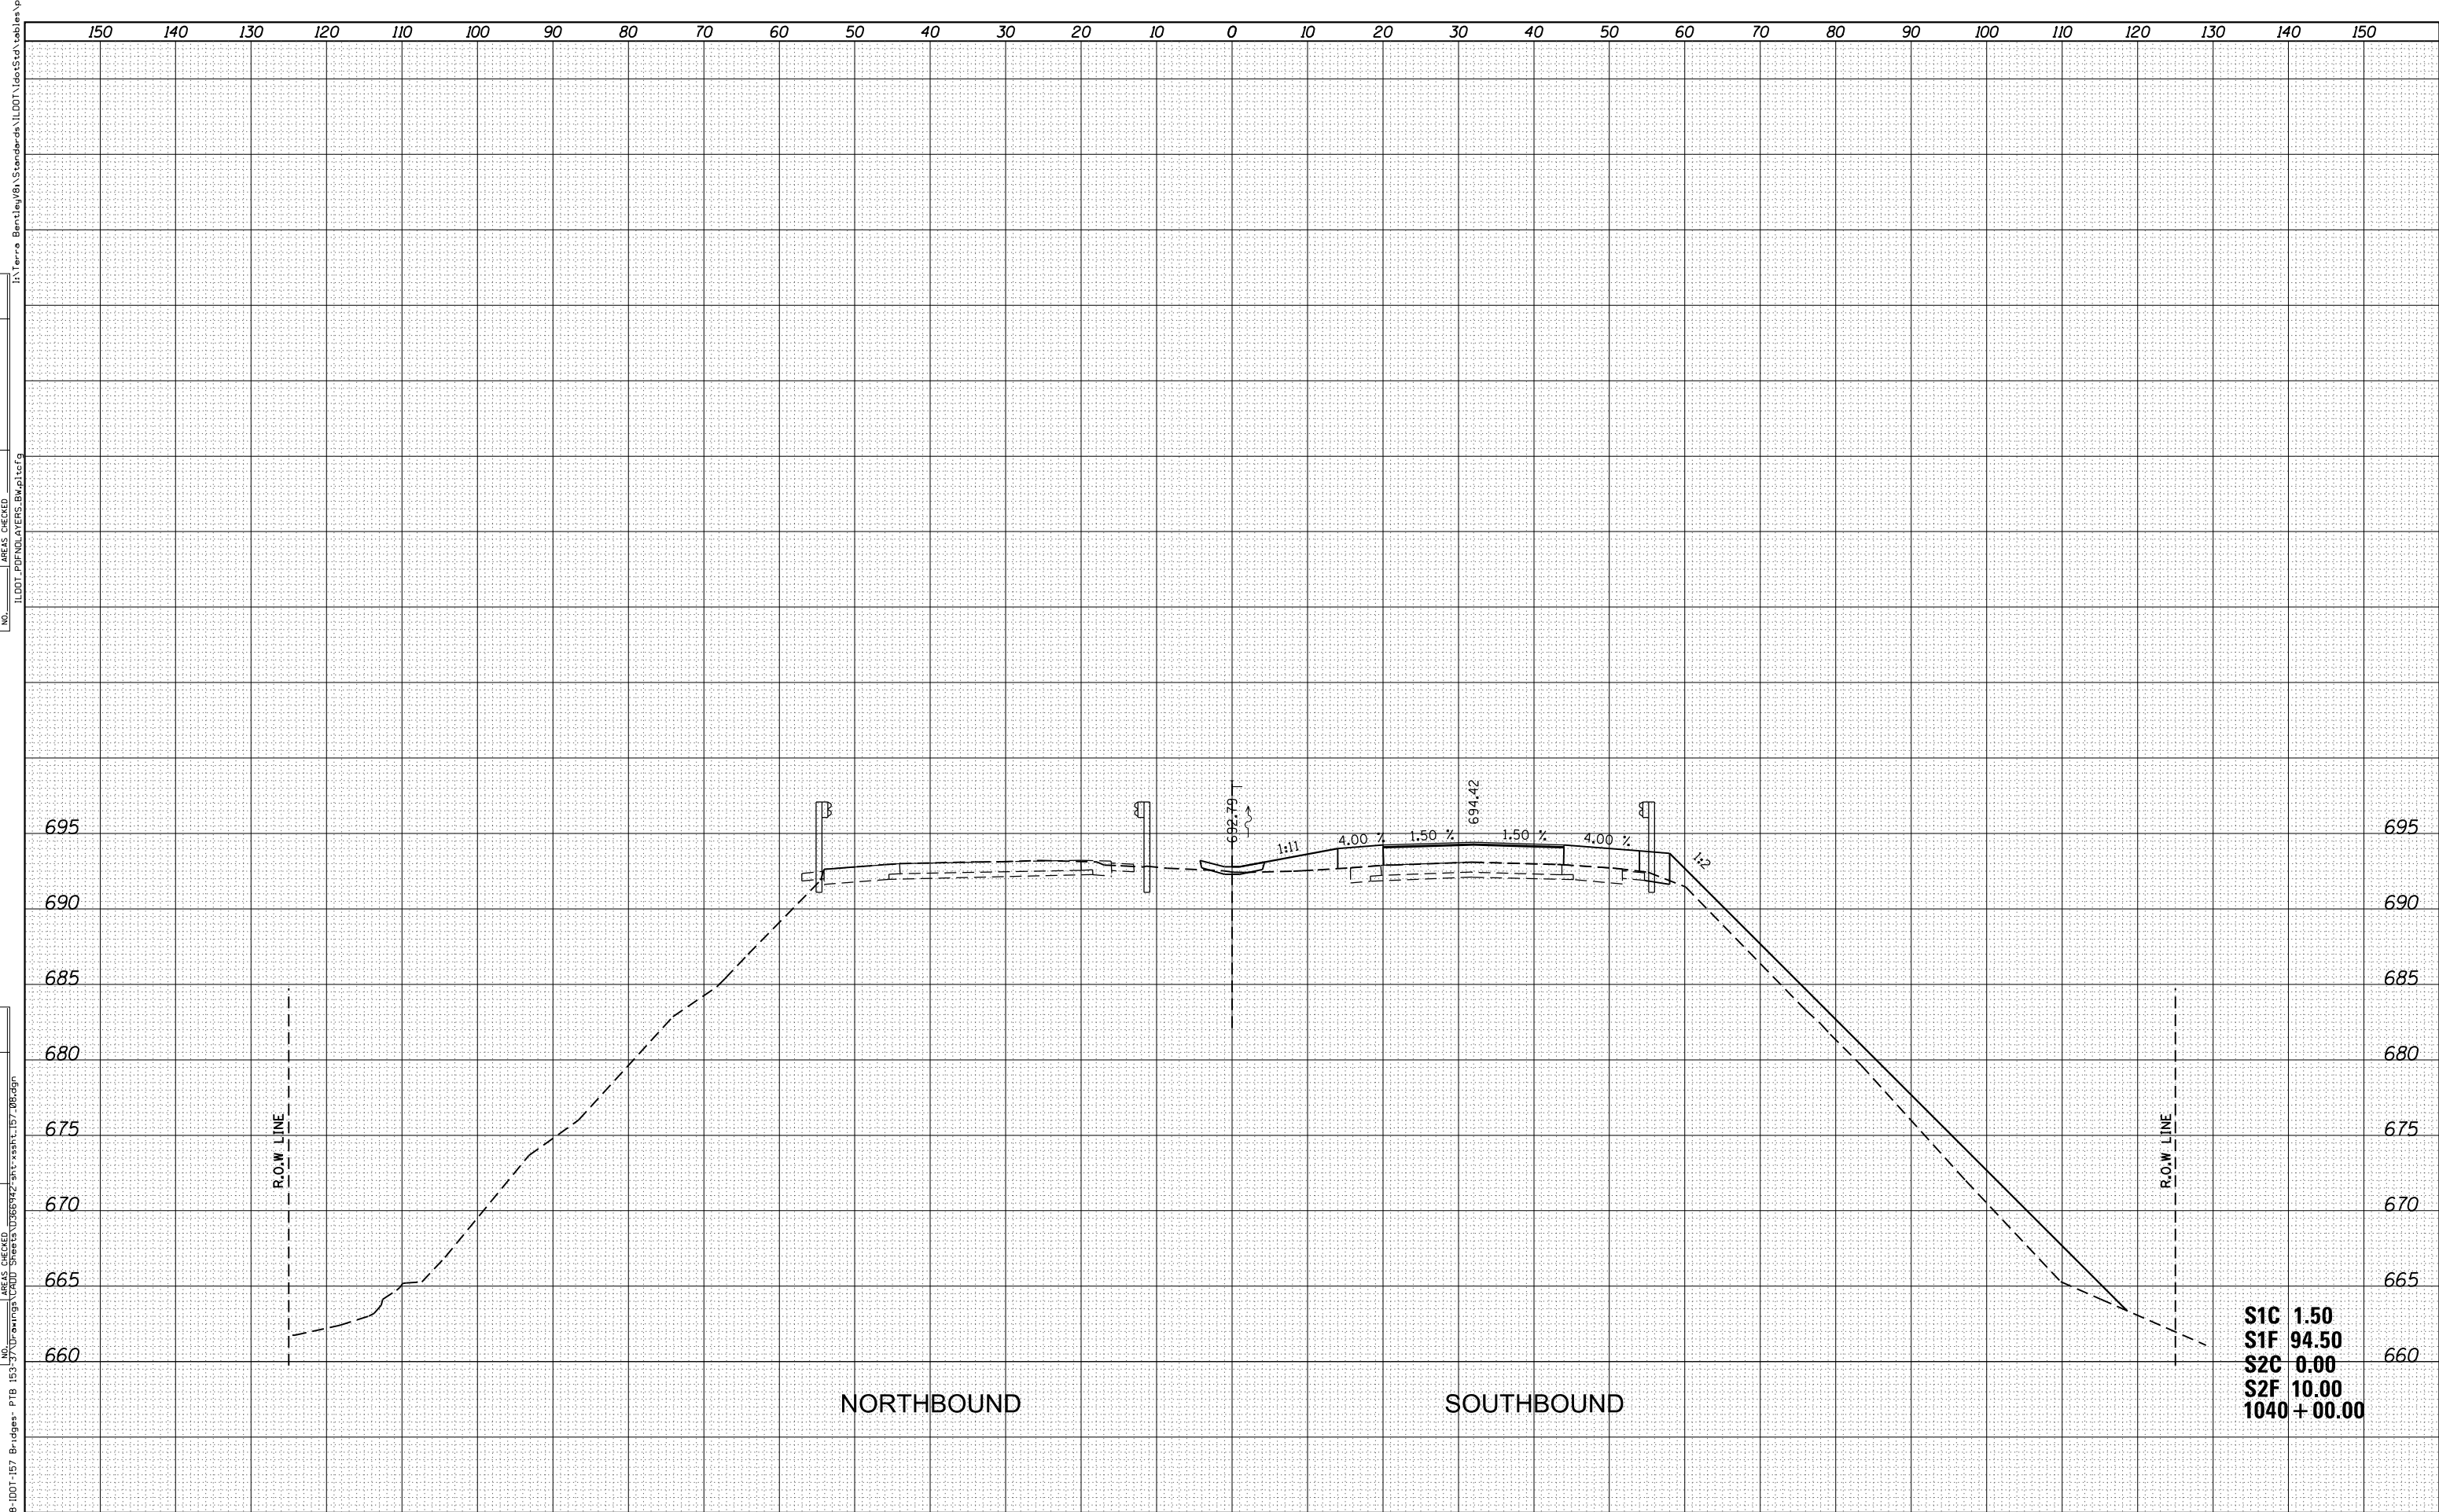

S1C 1.50
S1F 94.50
S2C 0.00
S2F 10.00
1040 + 00.00



| | | |
|-----------------------------------|------------|-----------|
| USER NAME = WAH | DESIGNED - | REVISED - |
| PLOT SCALE = 20.0000' / in. | DRAWN - | REVISED - |
| PLOT DATE = 8/21/2012 11:36:03 AM | CHECKED - | REVISED - |
| | DATE - | REVISED - |

STATE OF ILLINOIS
DEPARTMENT OF TRANSPORTATION

| | | |
|---|---------------------------|------------------------------------|
| PROPOSED CROSS SECTIONS | | |
| I-57 OVER OLD ROUTE 45 AND ILLINOIS CENTRAL RAILROAD | | |
| SCALE: | SHEET NO. 08 OF 16 SHEETS | STA. 1040+00.00 TO STA. 1040+00.00 |

| F.A.I. RTE. | SECTION | COUNTY | TOTAL SHEETS | SHEET NO. |
|--------------------|--------------------|----------|---------------------------|-----------|
| 57 | (38-2)HVBR, HVBR-1 | IROQUOIS | 146 | 138 |
| CONTRACT NO. 66942 | | | ILLINOIS FED. AID PROJECT | |