


MATCHLINE 246+00


MATCHLINE 252+00

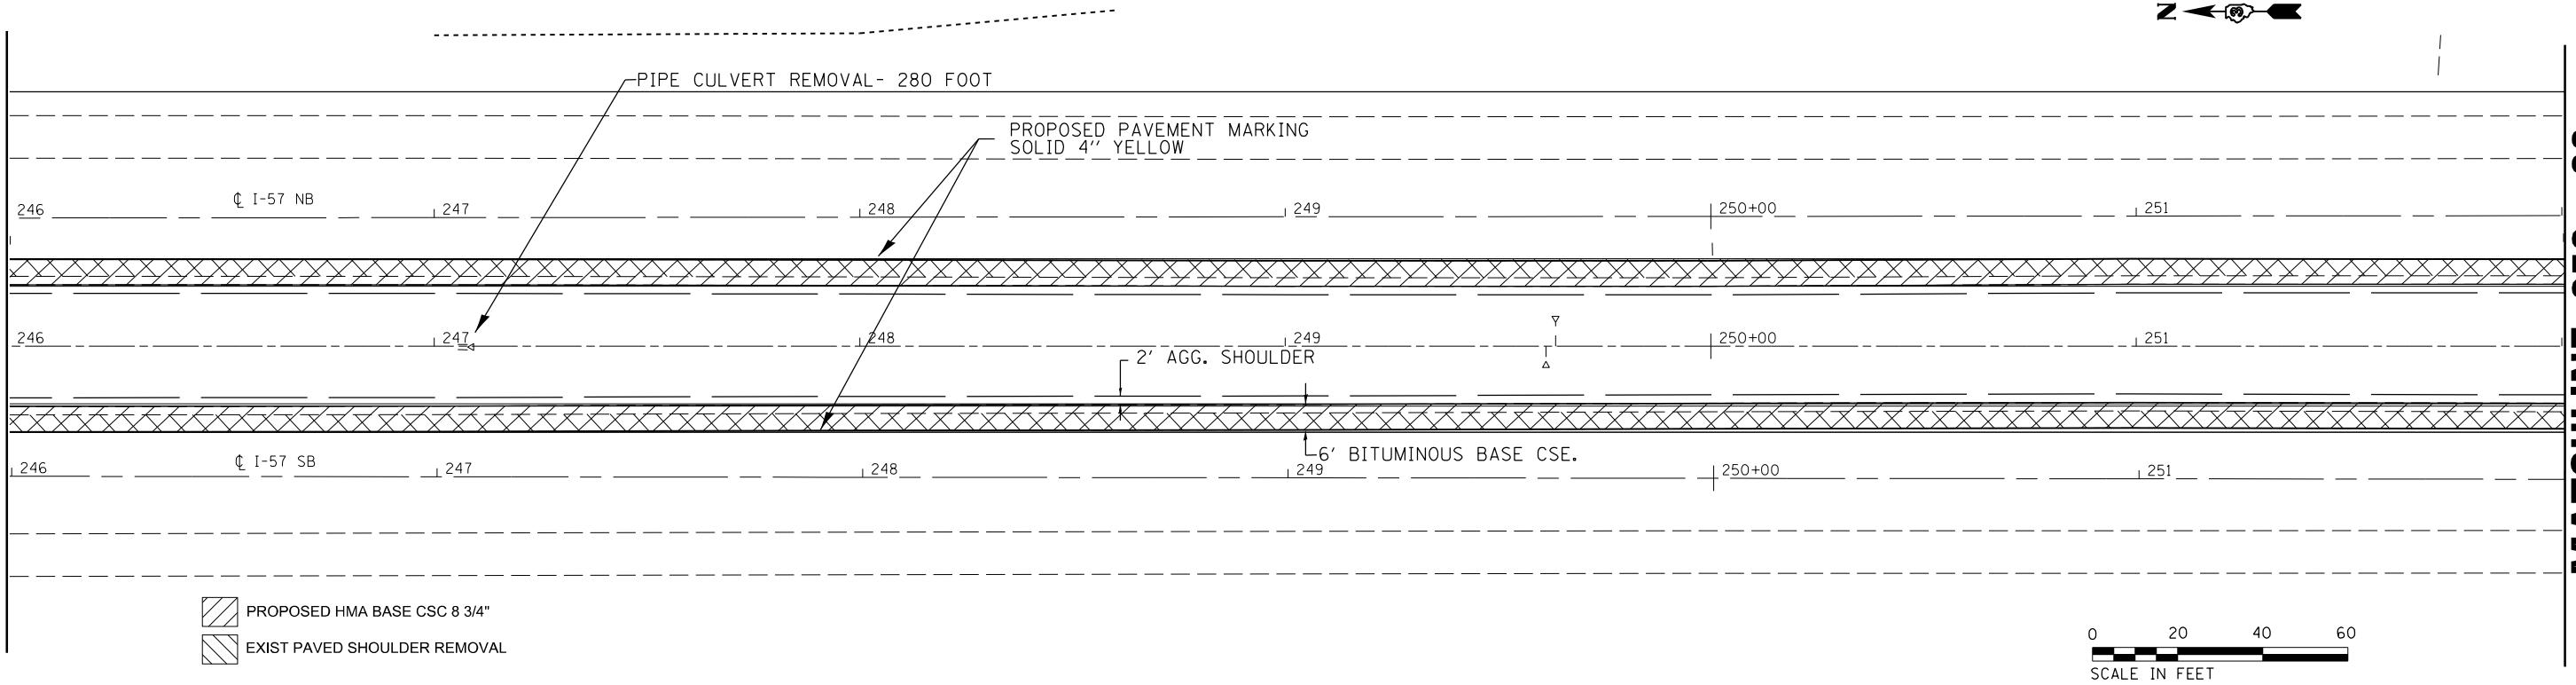

- PROPOSED HMA BASE CSC 8 3/4"
- EXIST PAVED SHOULDER REMOVAL



MATCHLINE 252+00

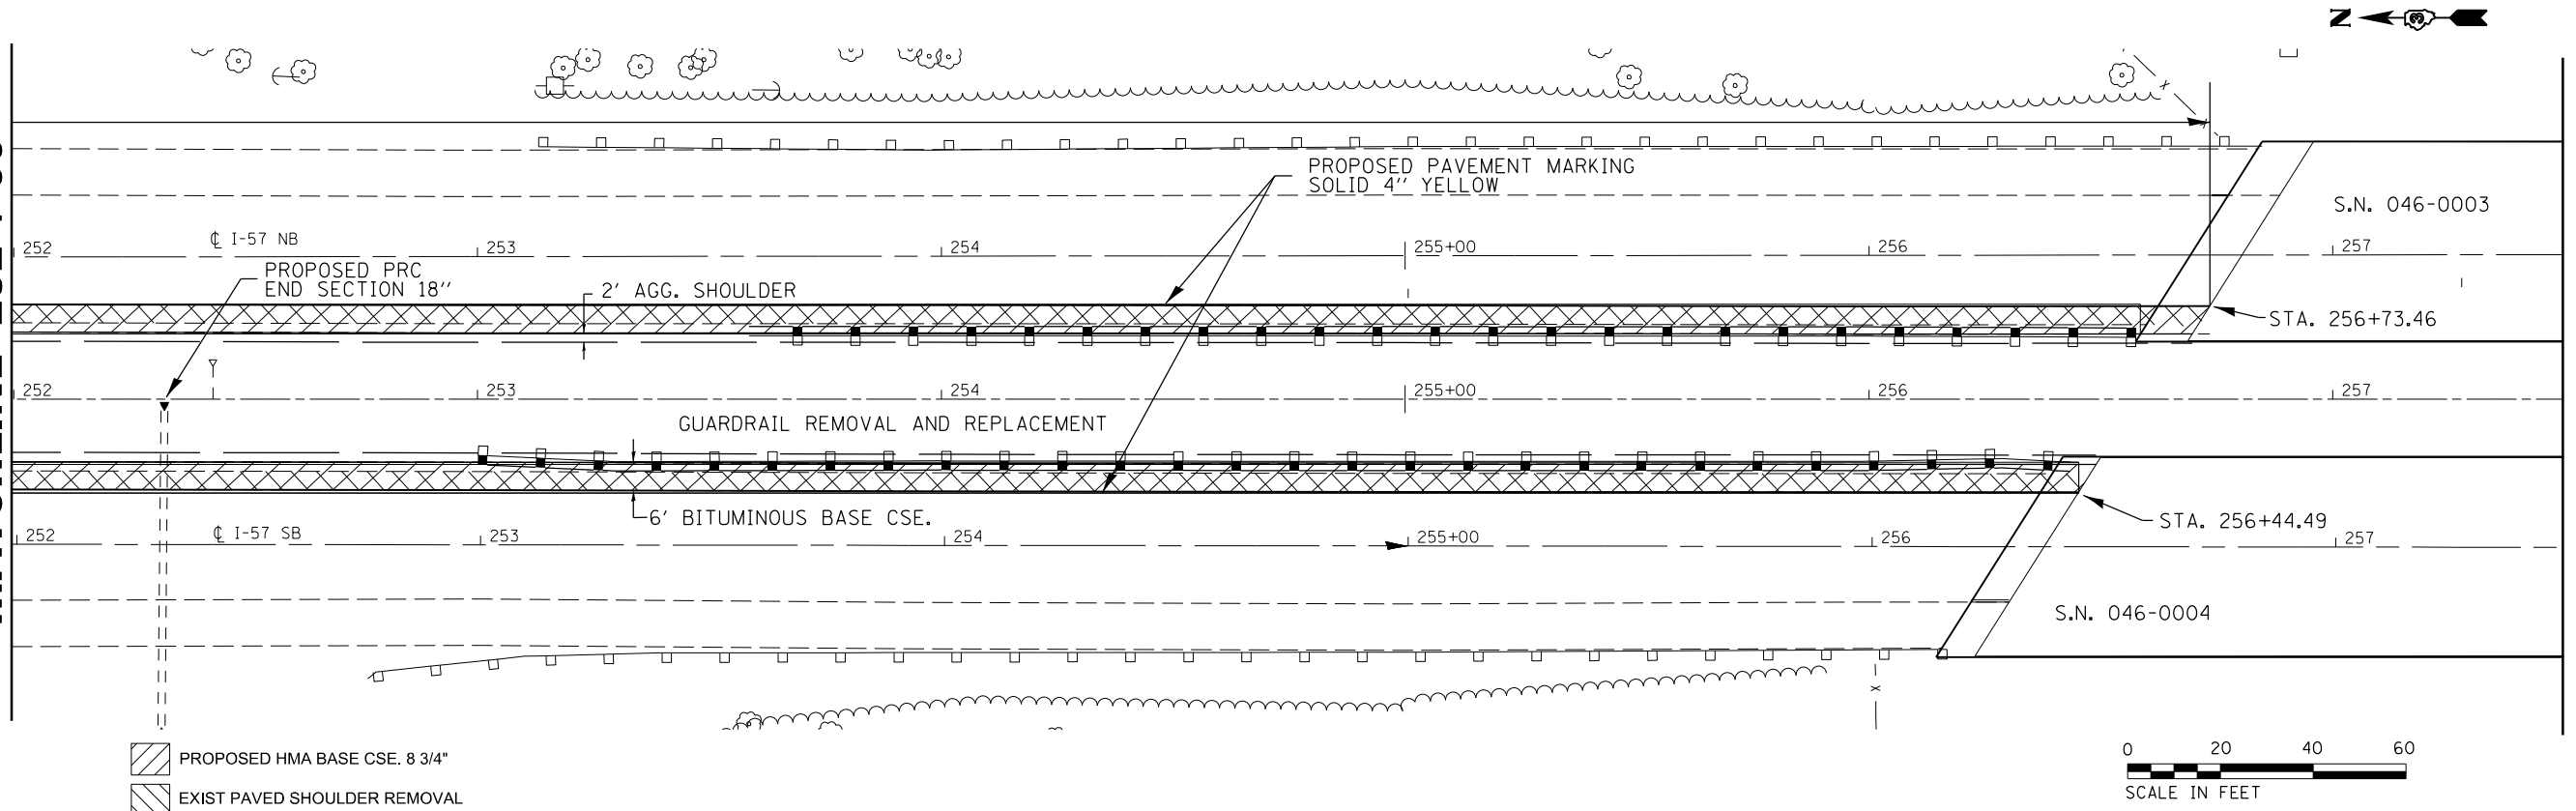

- PROPOSED HMA BASE CSE. 8 3/4"
- EXIST PAVED SHOULDER REMOVAL



FILE NAME =	USER NAME = mcfaddenka	DESIGNED -	REVISED -
es:\pw\work\p\idot\mcfaddenka\0288989\03xxxxx-sht-plan.dgn		DRAWN -	REVISED -
Default	PLOT SCALE = 40.0000' / in.	CHECKED -	REVISED -
	PLOT DATE = 3/22/2013	DATE -	REVISED -

**STATE OF ILLINOIS
DEPARTMENT OF TRANSPORTATION**

CROSSOVER PLAN NORTH

SCALE: SHEET OF SHEETS STA. TO STA.

F.A.I. RTE.	SECTION	COUNTY	TOTAL SHEETS	SHEET NO.
57	[(140)BR, BR-1 & 1(1)]	KANKAKEE	33	12
CONTRACT NO. 66B90			ILLINOIS FED. AID PROJECT	