


PROPOSED HMA BASE CSE. 8 3/4"
 EXIST PAVED SHOULDER REMOVAL



MATCHLINE 270 + 00

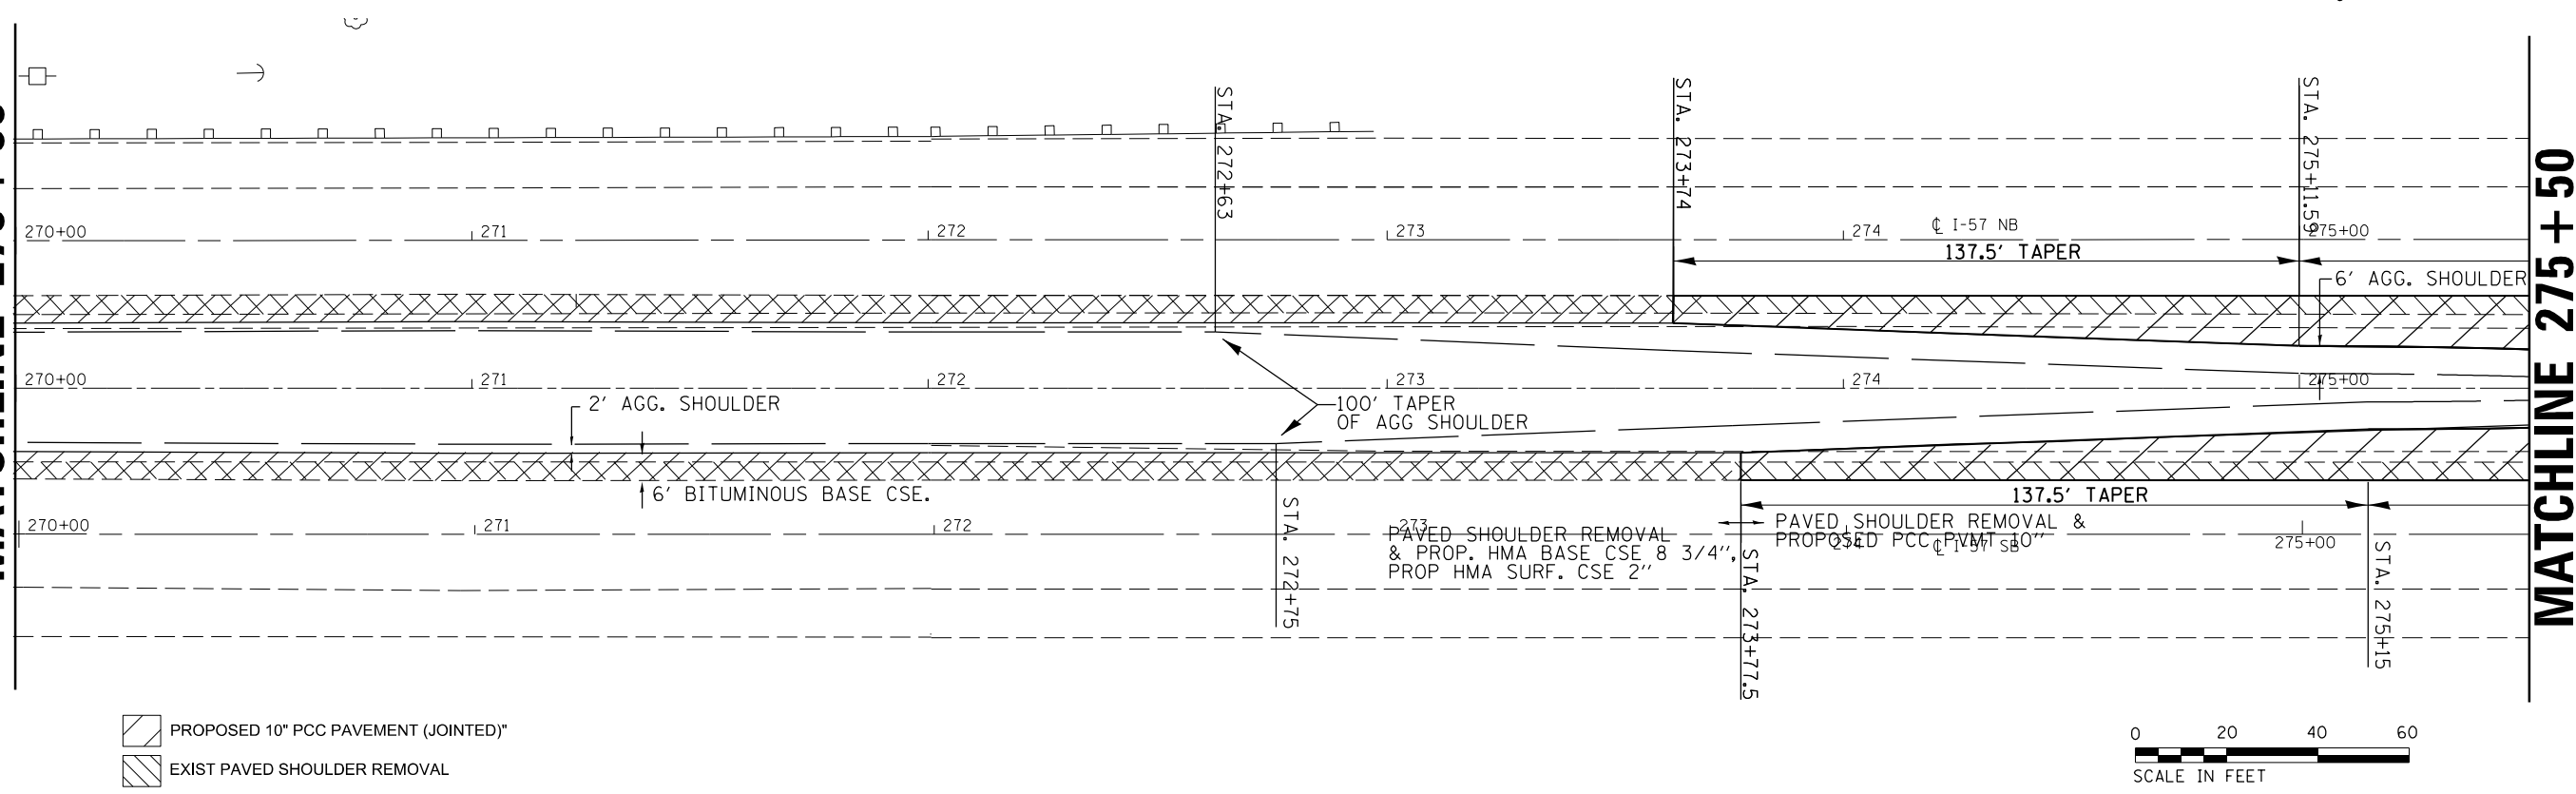

PROPOSED 10" PCC PAVEMENT (JOINTED)"
 EXIST PAVED SHOULDER REMOVAL



MATCHLINE 275 + 50

FILE NAME =	USER NAME = mcfaddenka	DESIGNED -	REVISED -
Default	3xxxxx-sht-plan.dgn	DRAWN -	REVISED -
	PLOT SCALE = 40.0000' / in.	CHECKED -	REVISED -
	PLOT DATE = 3/22/2013	DATE -	REVISED -

**STATE OF ILLINOIS
DEPARTMENT OF TRANSPORTATION**

CROSSOVER PLAN SOUTH

SCALE: SHEET OF SHEETS STA. TO STA.

F.A.I. RTE.	SECTION	COUNTY	TOTAL SHEETS	SHEET NO.
57	[(140)BR, BR-1 & I(1)]	KANKAKEE	33	13
CONTRACT NO. 66B90			ILLINOIS FED. AID PROJECT	