



PLAN	DATE
NO.	BY
NOTE BOOK NO.	PROJECT NO.
FILE NAME	

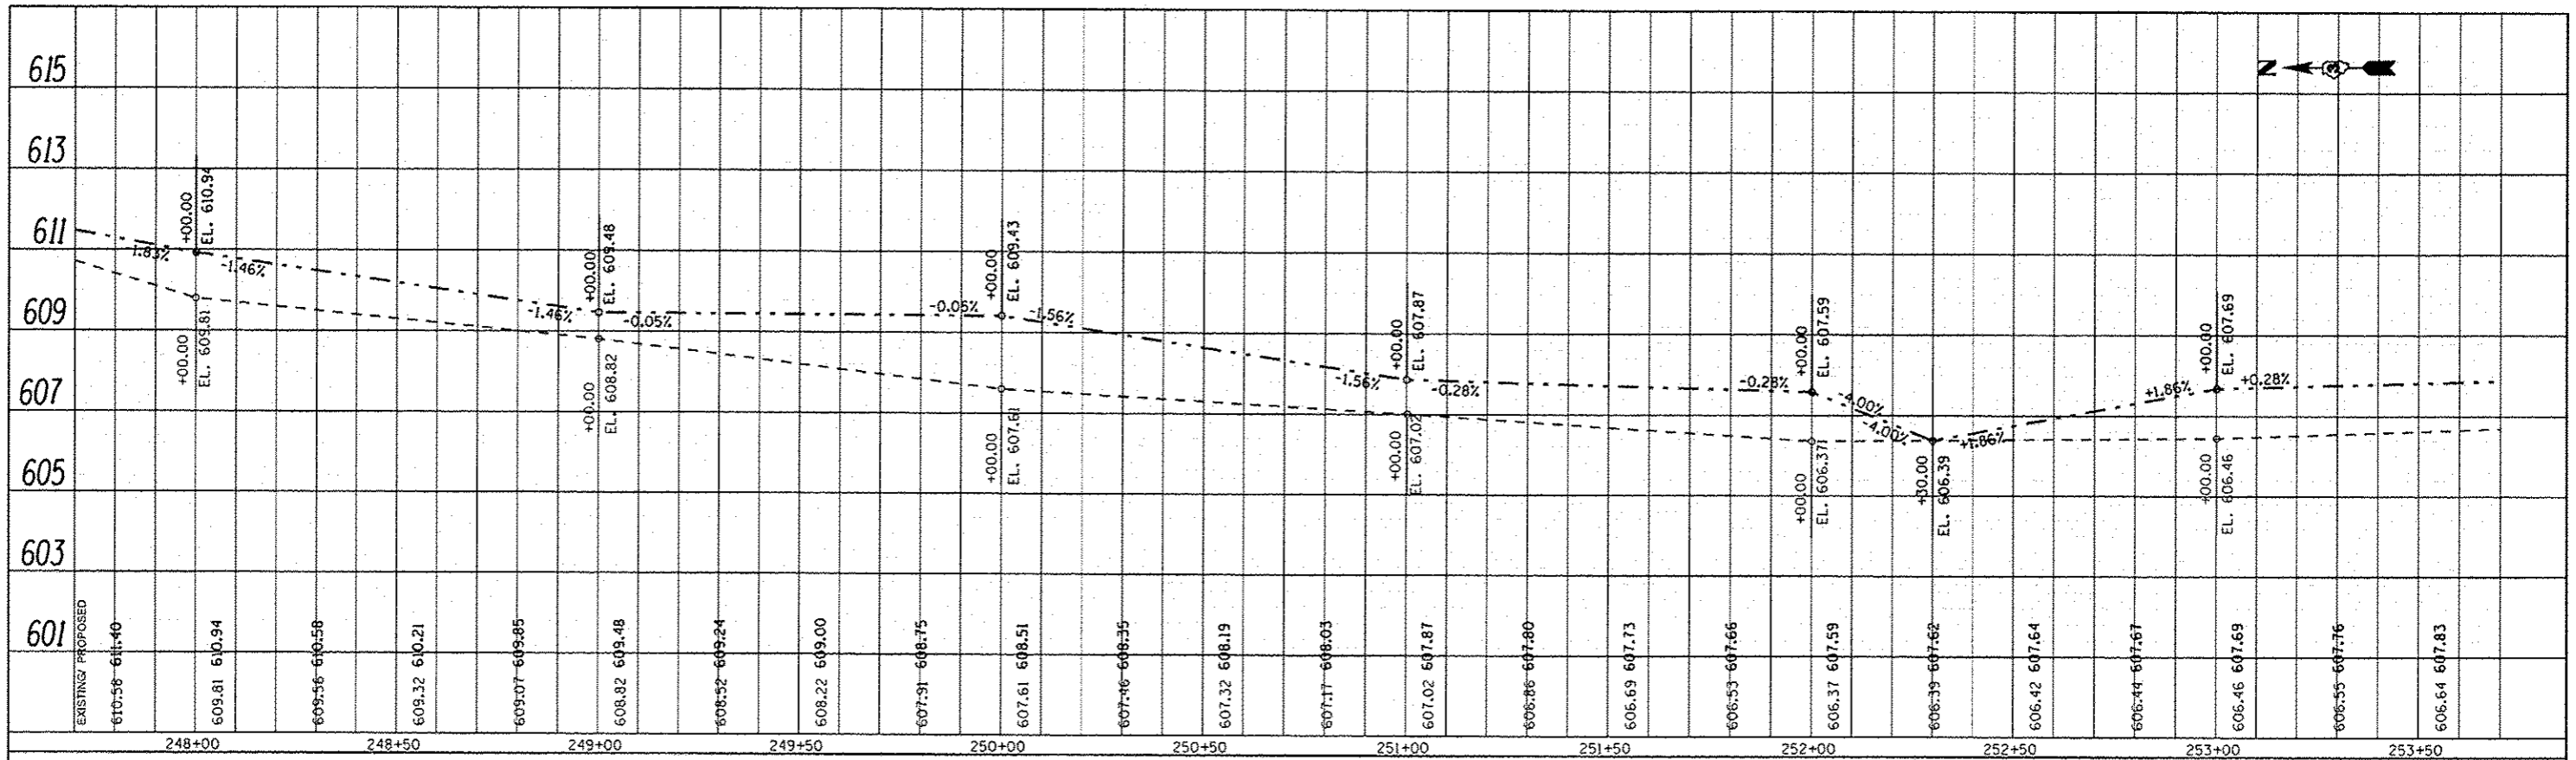

PROFILE	DATE
NO.	BY
NOTE BOOK NO.	PROJECT NO.
FILE NAME	

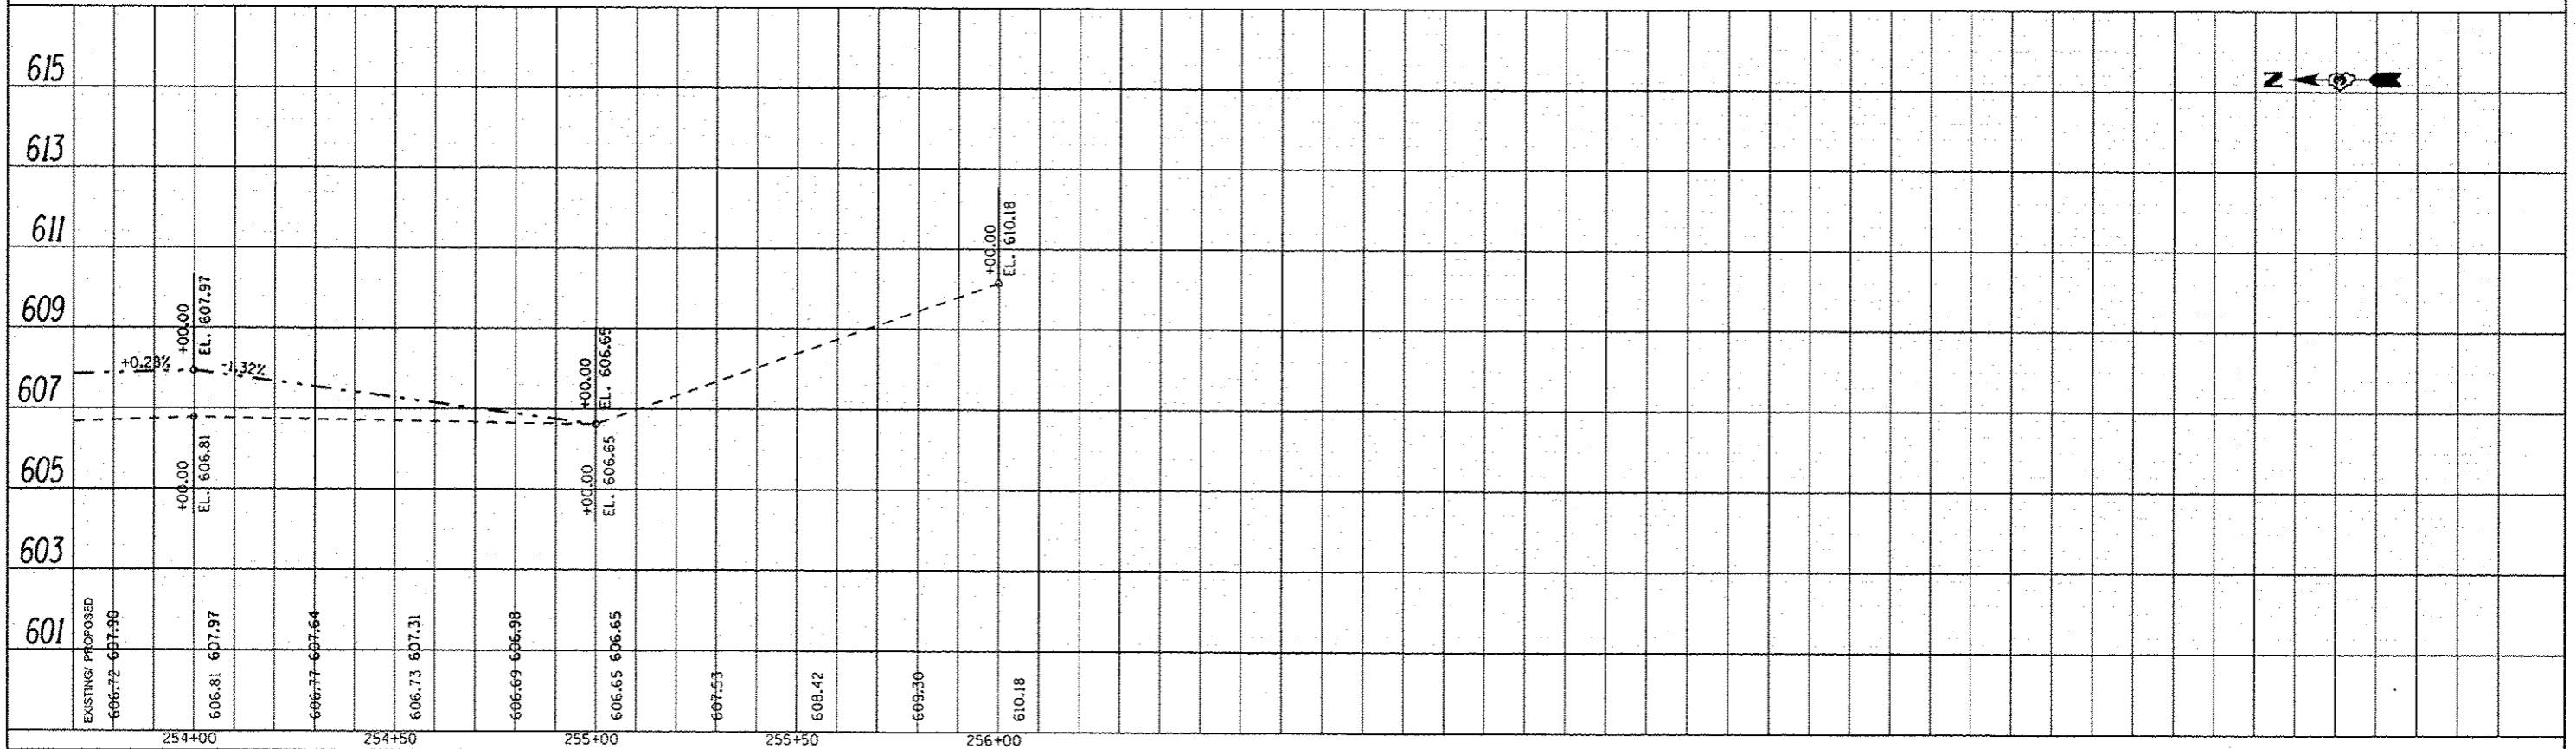

FILE NAME	USER NAME
PROJECT NO.	DESIGNED
DATE	DRAWN
	CHECKED
	DATE

DESIGNED	REVISED
DRAWN	REVISED
CHECKED	REVISED
DATE	REVISED

STATE OF ILLINOIS  
DEPARTMENT OF TRANSPORTATION

SCALE:	SHEET	OF	SHEETS	STA.	TO	STA.
--------	-------	----	--------	------	----	------

F.A.I. RTE.	SECTION	COUNTY	TOTAL SHEETS	SHEET NO.
57	[[140]BR, BR-1 & (1)]]	KANKAKEE	34	18
CONTRACT NO. 66890				
ILLINOIS FED. AID PROJECT				