
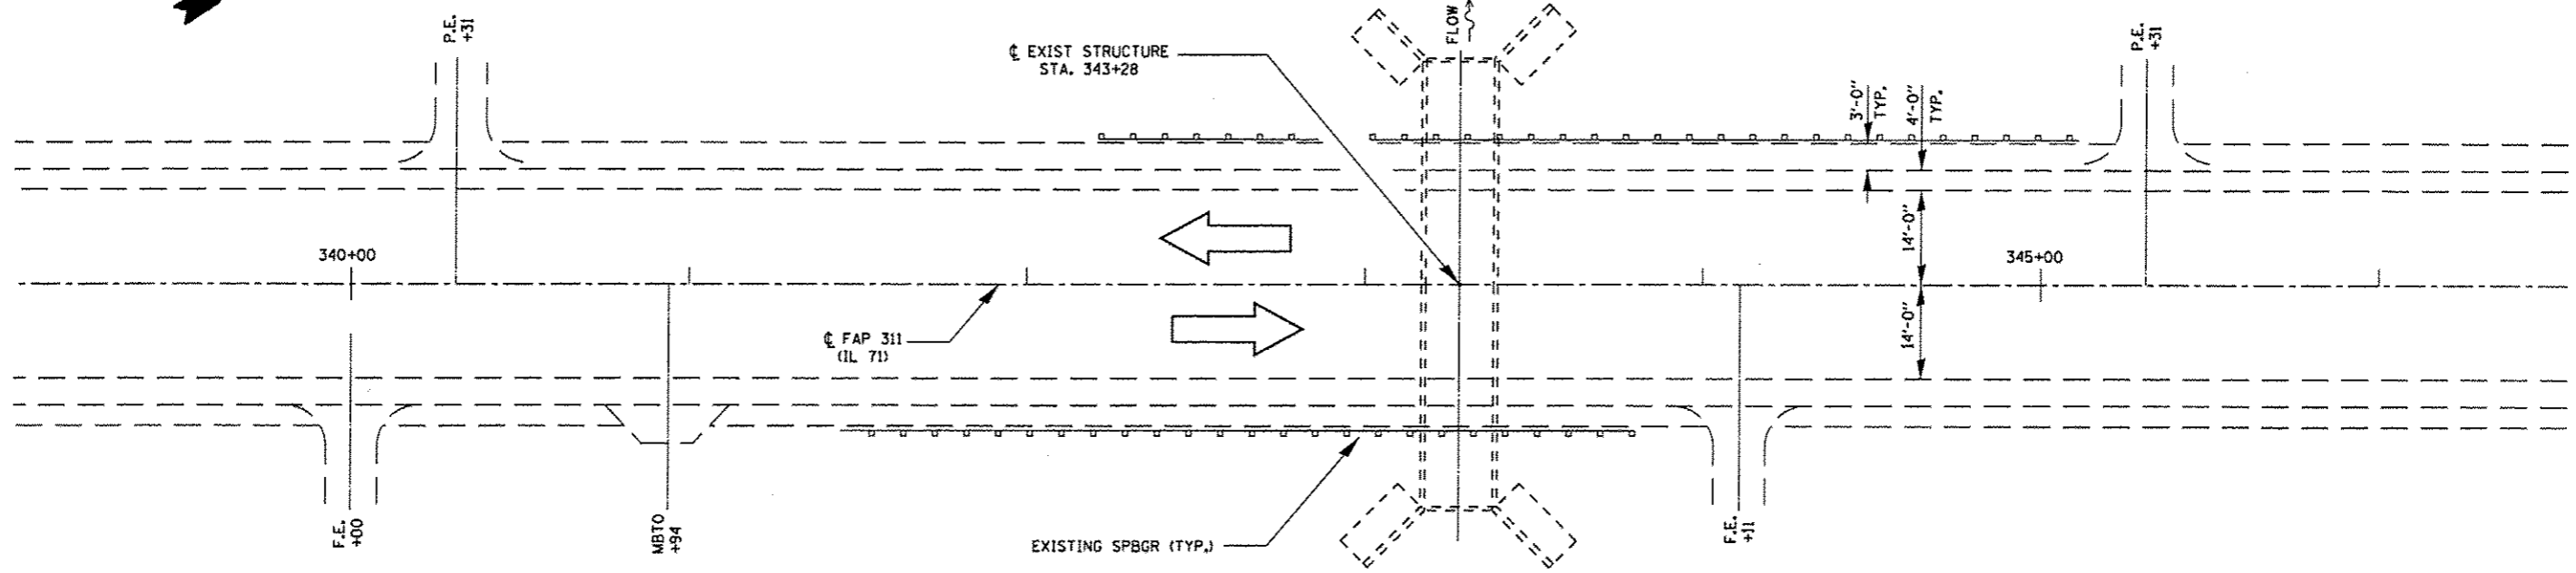


BM #572 - RAIL ROAD SPIKE IN POWER POLE WITH TRANSFORMER
 STA. 341+45 (S) 35.47' LT ELEV. 656.758

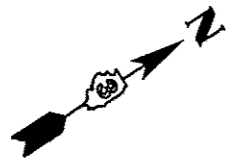

PLAN

S.N. 050-2562
 STA. 343+28
 10' X 8'
 R.C. BOX CULVERT
 0° SKEW

FILE NAME * c:\pwork\pwork\patel\j\d0311733\0366C	USER NAME = patel,jj B-ahs-details.dgn	DESIGNED - RS DRAWN - RS	REVISED - REVISED -	STATE OF ILLINOIS DEPARTMENT OF TRANSPORTATION	GENERAL ROADWAY PLAN FOR LOCATION 1: SN 050-2562	F.A.P. RTE. 311	SECTION 03 WW REPAIR 2014-I	COUNTY *	TOTAL SHEETS 41	SHEET NO. 7
	PLOT SCALE = 100.0000' / in.	CHECKED - RW	REVISED - REVISED -			* KENDALL & LASALLE	CONTRACT NO. 66C40			
	PLOT DATE = 4/3/2013	DATE -	REVISED -			ILLINOIS FED. AID PROJECT				
	SCALE: SHEET 1 OF 5 SHEETS STA. 343+28									