


TRAFFIC CONTROL PLAN
LOCATION 2: SN: 050-2567

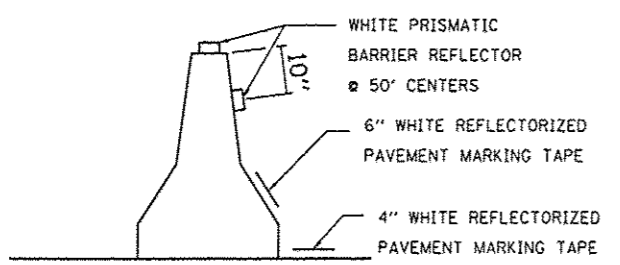


TEMPORARY CONCRETE BARRIER WALL DETAILS

SYMBOLS

- WORK AREA
- SIGN
- TYPE III BARRICADE
- TRAFFIC SIGNAL W/ BACK PLATE
- IMPACT ATTENUATOR
- DRUM WITH STEADY BURNING BI-DIRECTIONAL LIGHT
- TEMPORARY CONCRETE BARRIER
- DOUBLE VERTICAL PANEL (SEE DETAIL)
- CRYSTAL BIDIRECTIONAL BARRIER WALL/GUARDRAIL MARKER

NOTES:
TEMPORARY CONCRETE BARRIER SHALL BE ACCORDING TO STANDARD 704001
THIS DETAIL IS TO BE USED IN CONJUNCTION WITH TRAFFIC CONTROL AND PROTECTION STANDARD 701201

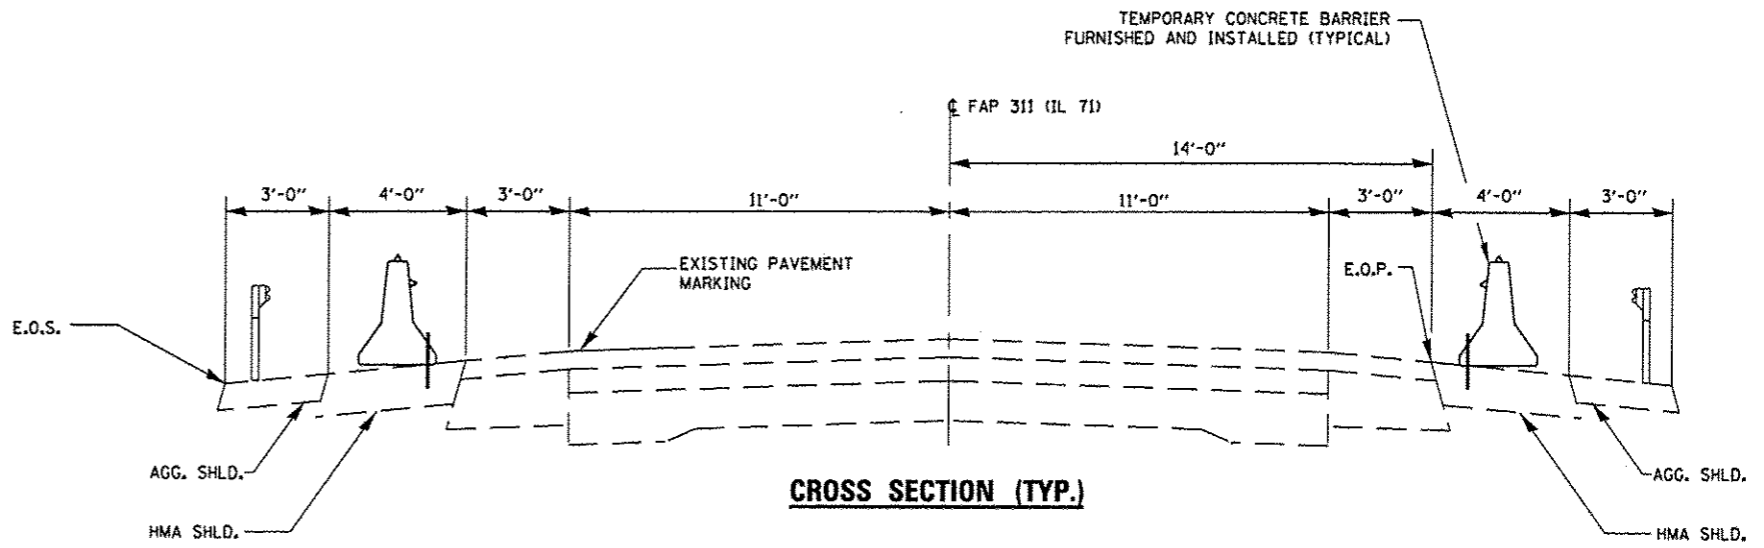

CROSS SECTION (TYP.)

BILL OF MATERIAL

ITEM	UNIT	TOTAL
TEMPORARY CONCRETE BARRIER	FOOT	276
IMPACT ATTENUATORS, TEMPORARY (NON-REDIRECTIVE, NARROW, TEST LEVEL 3)	EACH	4