
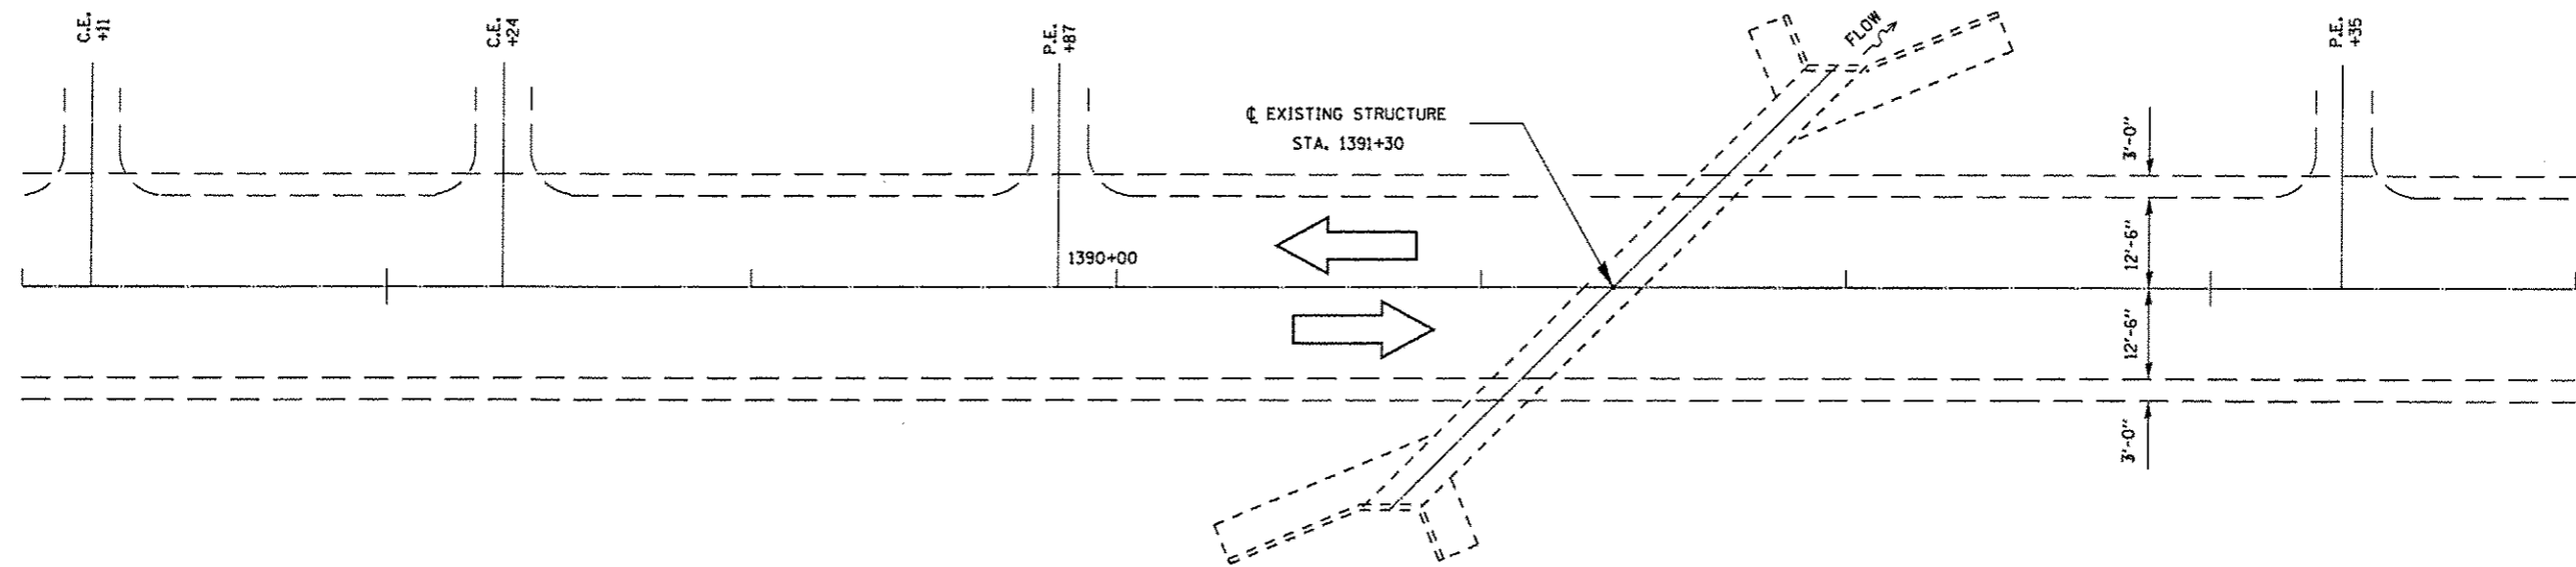


BM \*404 - RAIL ROAD SPIKE IN POWER POLE AT WINDCREST FARM, LT  
 STA. 1397+82      (S) 52.08' LT      ELEV. 725.274

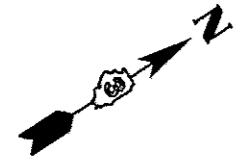

**PLAN**  
 S.N. 047-2525  
 STA. 1391+30  
 8' X 7'  
 R.C. BOX CULVERT  
 45° SKEW

FILE NAME * c:\pwwork\pwwork\petelyj\08311733\03660	USER NAME * petelyj	DESIGNED - RS	REVISED -	<b>STATE OF ILLINOIS</b> <b>DEPARTMENT OF TRANSPORTATION</b>	<b>GENERAL ROADWAY PLAN</b> <b>FOR LOCATION 5: SN 047-2525</b>	F.A.P. RTE. 311	SECTION 03 WW REPAIR 2014-1	COUNTY *	TOTAL SHEETS 41	SHEET NO. 30
	18-shd-detailed.dgn	DRAWN - RS	REVISED -			* KENDALL & LASALLE		CONTRACT NO. 66C40		
	PLOT SCALE * 100.0000' / in.	CHECKED - RW	REVISED -			ILLINOIS FED. AID PROJECT				
	PLOT DATE * 4/3/2013	DATE -	REVISED -			SCALE: SHEET 1 OF 6 SHEETS	STA. 1391+30			