



**TRAFFIC CONTROL PLAN**  
**LOCATION 2: SN: 047-2525**

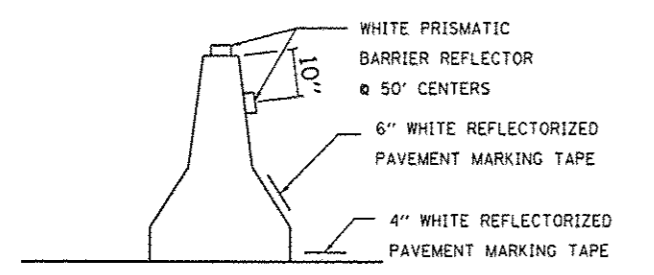

**TEMPORARY CONCRETE BARRIER WALL DETAILS**

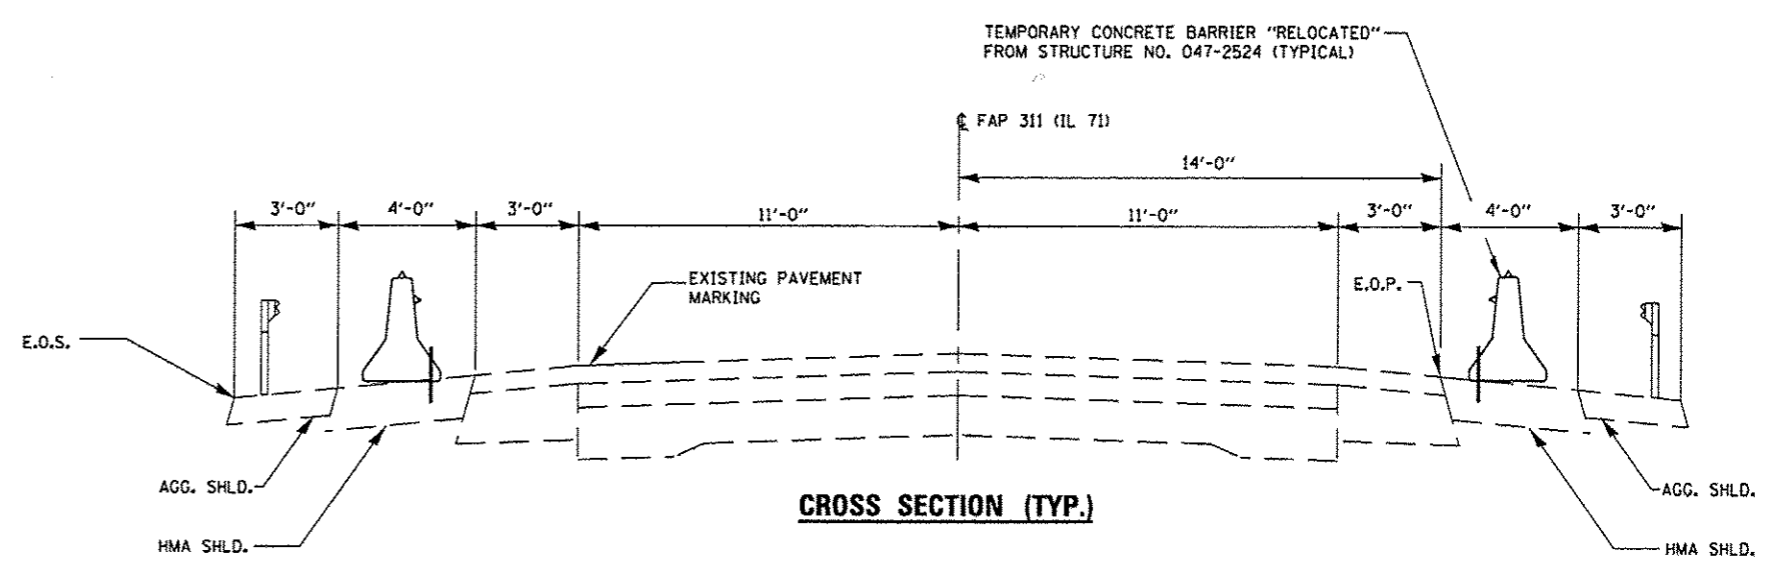

**CROSS SECTION (TYP.)**

**SYMBOLS**

- WORK AREA
- SIGN
- TYPE III BARRICADE
- TRAFFIC SIGNAL W/ BACK PLATE
- IMPACT ATTENUATOR
- DRUM WITH STEADY BURNING BI-DIRECTIONAL LIGHT
- TEMPORARY CONCRETE BARRIER
- DOUBLE VERTICAL PANEL (SEE DETAIL)
- CRYSTAL BIDIRECTIONAL BARRIER WALL/GUARDRAIL MARKER

NOTES:  
TEMPORARY CONCRETE BARRIER SHALL BE ACCORDING TO STANDARD 704001  
THIS DETAIL IS TO BE USED IN CONJUNCTION WITH TRAFFIC CONTROL AND PROTECTION STANDARD 701201

**BILL OF MATERIAL**

| ITEM   | UNIT | TOTAL |
|--|------|-------|
| RELOCATE TEMPORARY CONCRETE BARRIER                                  | FOOT | 276   |
| IMPACT ATTENUATORS, RELOCATE (NON-REDIRECTIVE, NARROW), TEST LEVEL 3 | EACH | 4     |