


LEGEND NOTES

R = INTERSECTION WILL BE REPLACING EXISTING 4-SECTION HEADS THAT HAVE COMBINATION Y/G ARROW INDICATORS WITH 5-SECTION HEADS HAVING SEPARATE Y AND G ARROW INDICATORS.

LEGEND

- R2 - US 45/52 (KENNEDY DR) & NORTH ST
- R3 - US 45/52 (KENNEDY DR) & BROADWAY ST
- R4 - US 45/52 (KENNEDY DR) & BLATT BLVD

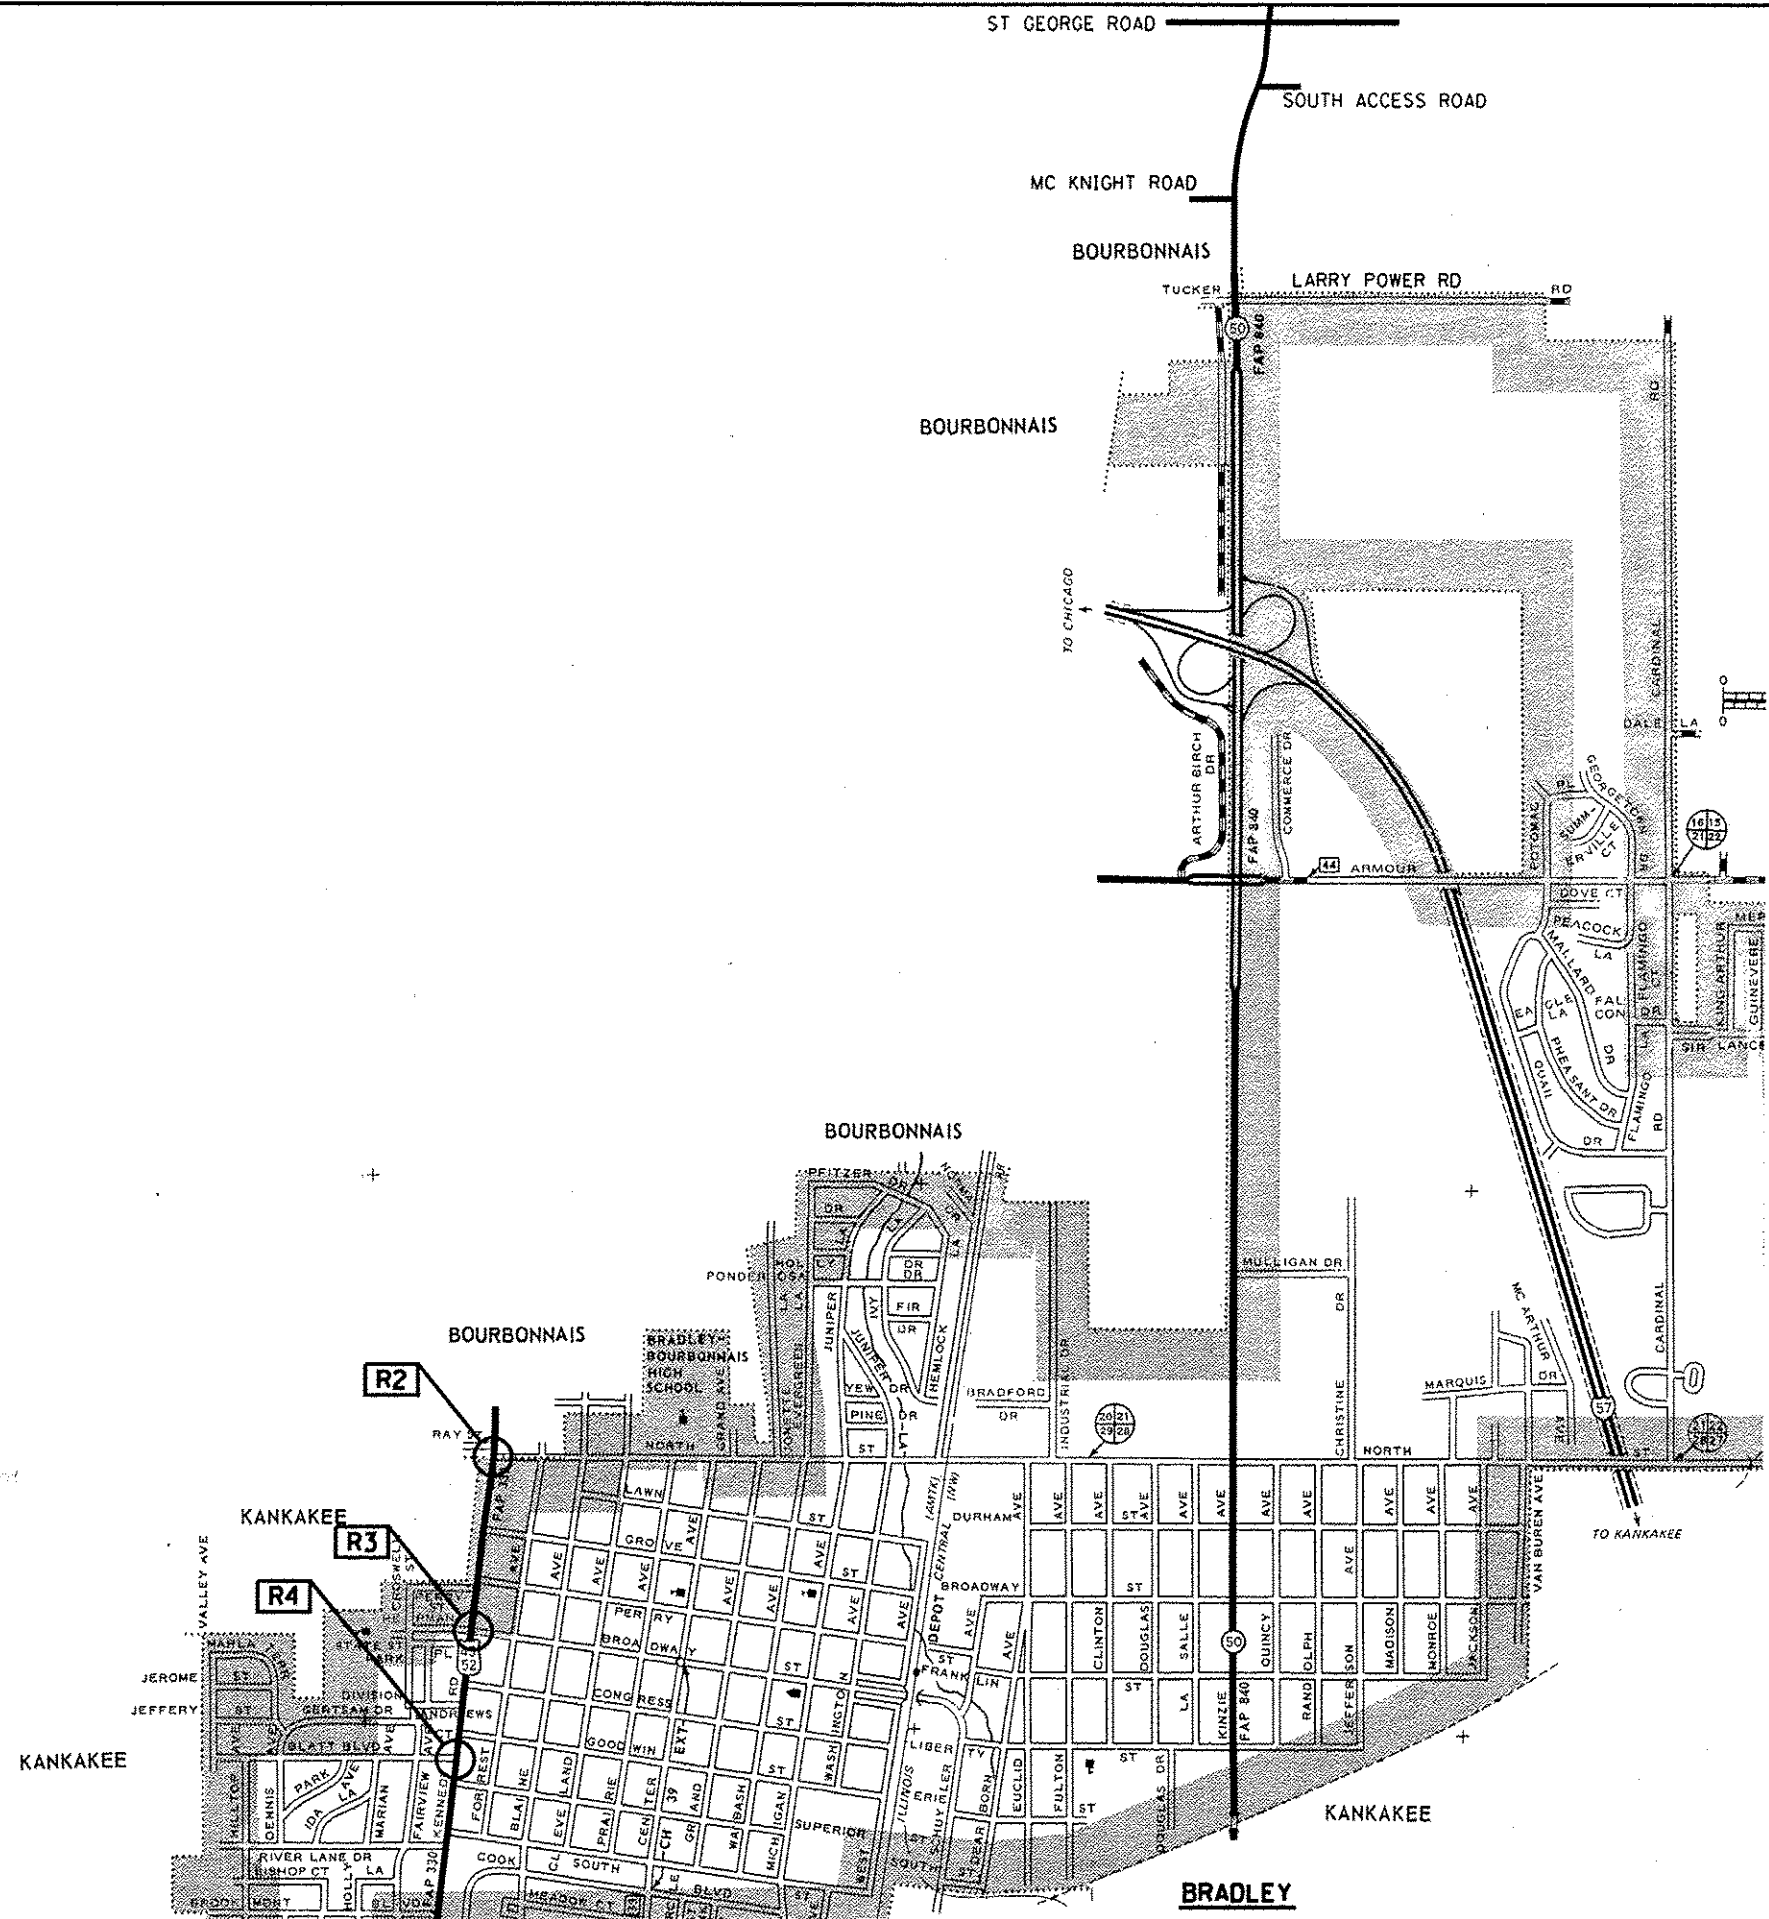

FILE NAME : 036667-SHT-LOCMAP-BRADLEY.DGN	USER NAME : --	DESIGNED : --	REVISED : --	STATE OF ILLINOIS DEPARTMENT OF TRANSPORTATION	INTERSECTION LOCATION MAP BRADLEY		• DEKALB, GRUNDY, KANKAKEE & LASALLE					
PLOT SCALE : N/A	CHECKED : PM	DRAWN : ARR/NV	REVISED : --		SCALE: N/A	SHEET NO. -- OF -- SHEETS	STA. -- TO STA. --	F.A. RTE. --	SECTION D-3 LED RETROFIT 2013-1	COUNTY --	TOTAL SHEETS 38	SHEET NO. 8
PLOT DATE : 03/13	DATE : 03/13	REVISIONS:	REVISIONS:		CONTRACT NO. 66C67							
ILLINOIS FED. AID PROJECT												