


**ELEVATION
LOOKING EAST**

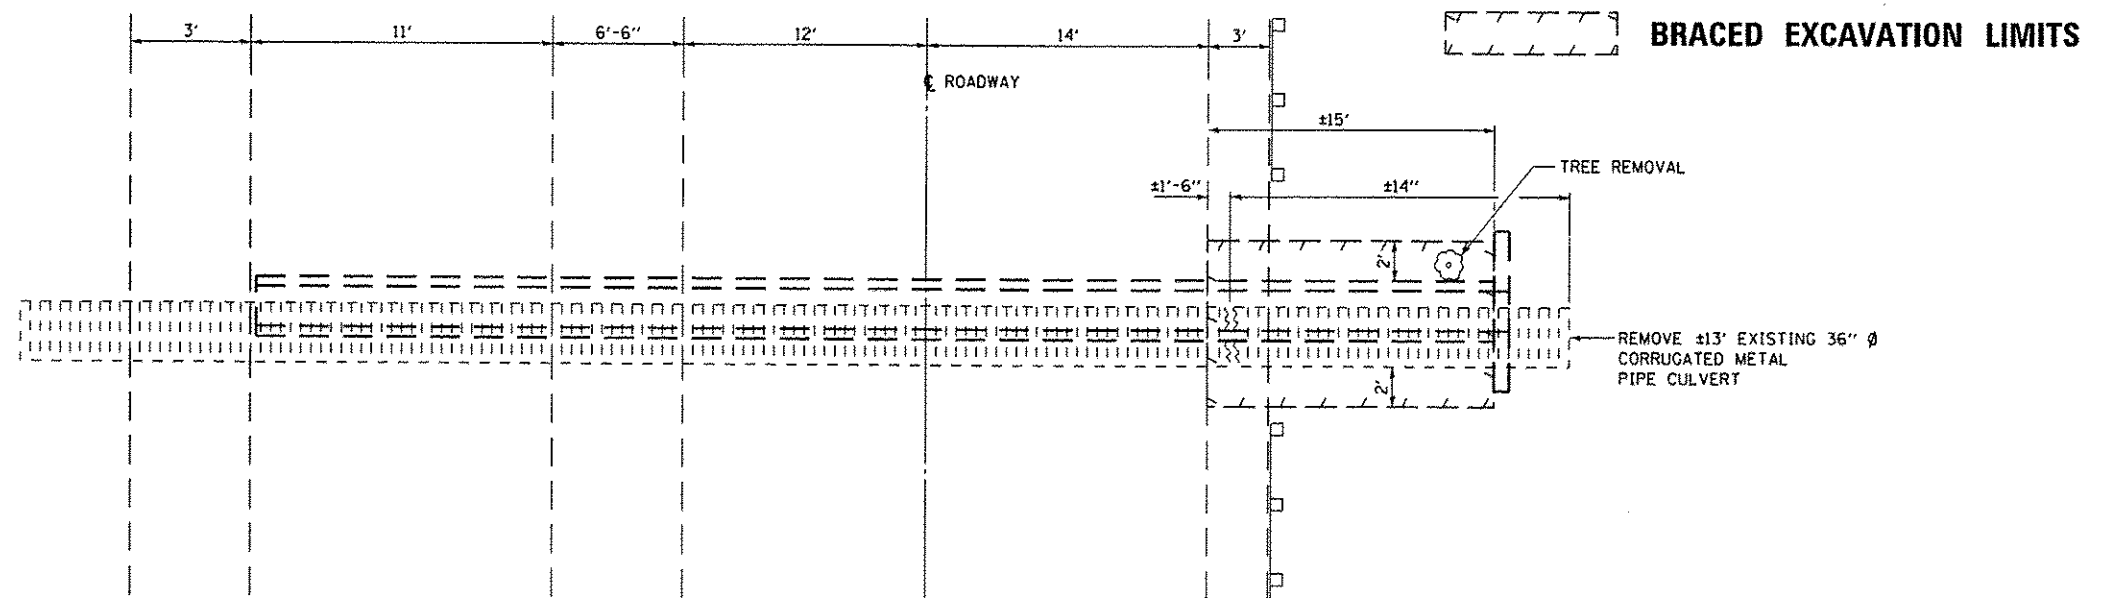

PLAN

FILE NAME =	USER NAME = patelij	DESIGNED -	REVISED -	STATE OF ILLINOIS DEPARTMENT OF TRANSPORTATION	EXISTING DETAILS	F.A.S RTE.	SECTION	COUNTY	TOTAL SHEETS	SHEET NO.	
c:\pwwork\pvidot\patelij\0328372\0366	75-sht-details.dgn	DRAWN -	REVISED -			1252	(24T)		BUREAU	7	5
#MODELNAME#	PLOT SCALE = 100.0000 / 1 in.	CHECKED -	REVISED -			CONTRACT NO. 66C75					
	PLOT DATE = 4/3/2013	DATE -	REVISED -			ILLINOIS FED. AID PROJECT					