
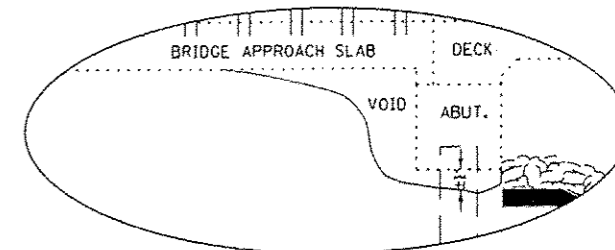


**GENERAL NOTES**


PLAN DIMENSIONS AND DETAILS RELATIVE TO EXISTING PLANS ARE SUBJECT TO NOMINAL CONSTRUCTION VARIATIONS. THE CONTRACTOR SHALL FIELD VERIFY EXISTING DIMENSIONS AND DETAILS AFFECTING NEW CONSTRUCTION AND MAKE NECESSARY APPROVED ADJUSTMENTS PRIOR TO CONSTRUCTION OR ORDERING OF MATERIALS. SUCH VARIATIONS SHALL NOT BE CAUSE FOR ADDITIONAL COMPENSATION FOR A CHANGE IN SCOPE OF WORK; HOWEVER, THE CONTRACTOR WILL BE PAID FOR THE QUANTITY ACTUALLY FURNISHED AT THE UNIT PRICE BID FOR THE WORK.

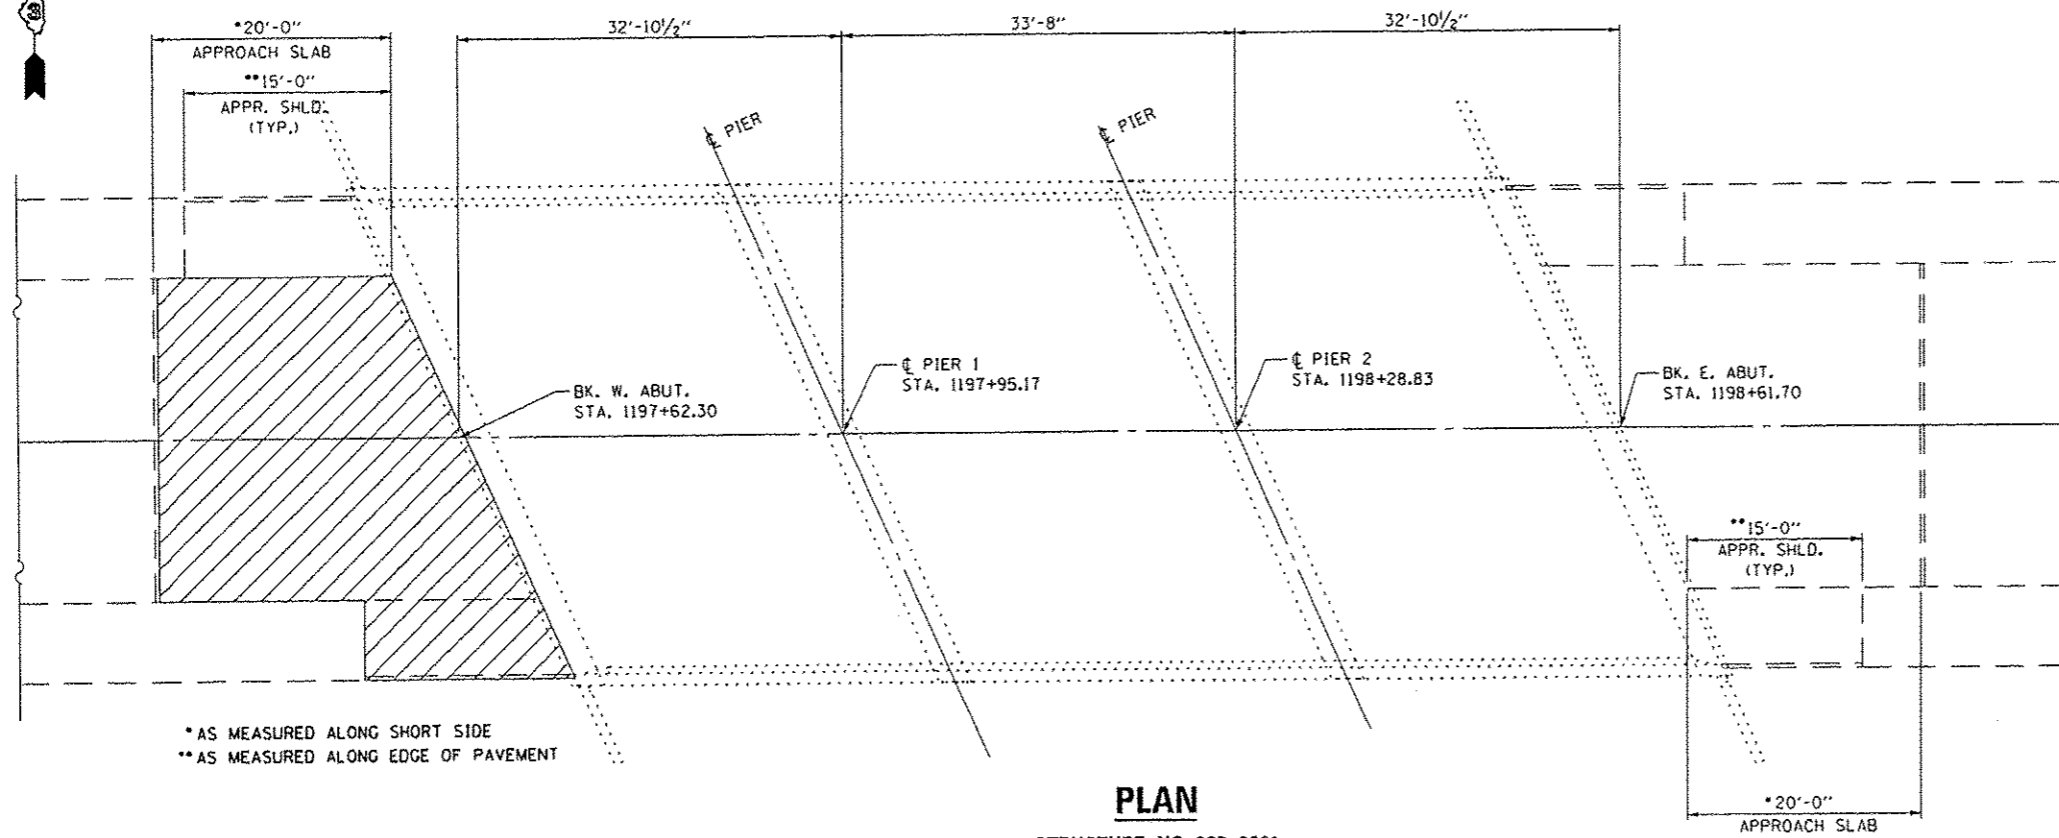

**DETAIL A**

**PLAN**

STRUCTURE NO. 027-0081

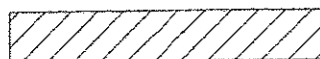

BRIDGE APPROACH PAVEMENT AND BRIDGE APPROACH SHOULDER PAVEMENT RAISING

**TOTAL BILL OF MATERIAL**

ITEM	UNIT	TOTAL
FOAM, EXPANDING POLYURETHANE, HIGH DENSITY	POUND	4000

FILE NAME :	USER NAME : petelg	DESIGNED - RW	REVISED -
g:\pwwork\petelg\petelg\1033254\0366078-sh1-deck.dgn		DRAWN - RW	REVISED -
	PLOT SCALE = 1/8"=1'-0"	CHECKED -	REVISED -
	PLOT DATE = 4/3/2013	DATE -	REVISED -

STATE OF ILLINOIS  
DEPARTMENT OF TRANSPORTATION

**GENERAL PLAN AND ELEVATION  
FOR STRUCTURE NO. 027-0081**

SCALE: SHEET NO. 1 OF 1 SHEETS STA. TO STA.

F.A.P. RTE. 317	SECTION (23BR-41)	COUNTY FORD	TOTAL SHEETS 6	SHEET NO. 5
CONTRACT NO. 66C7B				ILLINOIS FED. AID PROJECT