



TYPICAL PAVEMENT MARKINGS

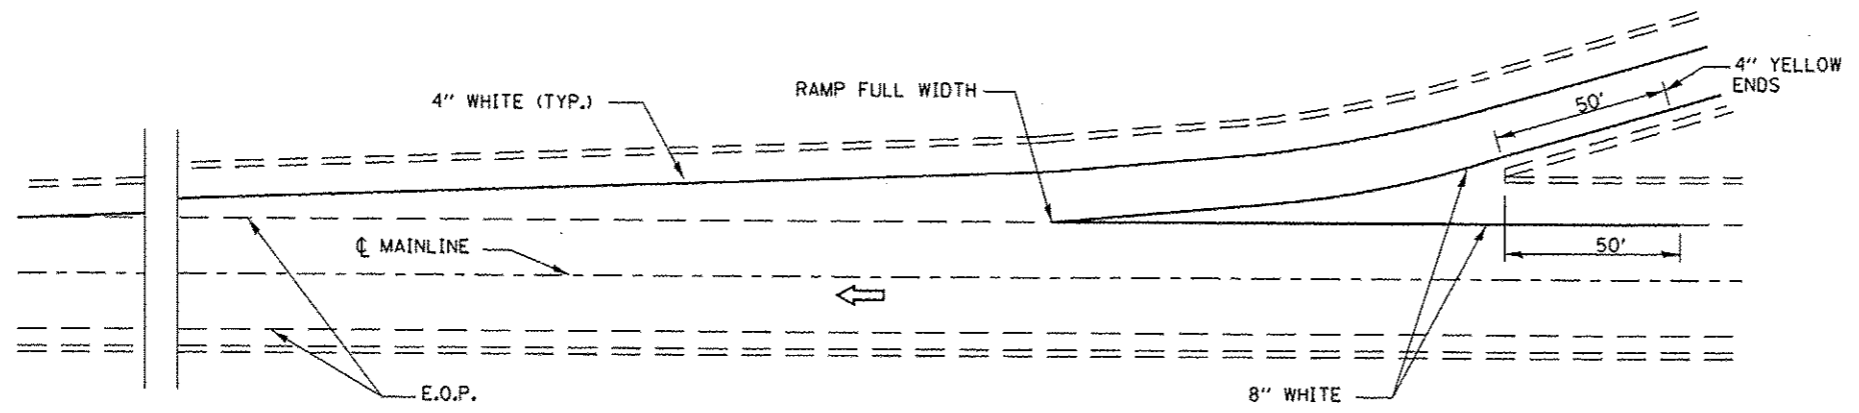

TYPICAL PAVEMENT MARKING FOR ENTRANCE RAMP TERMINALS

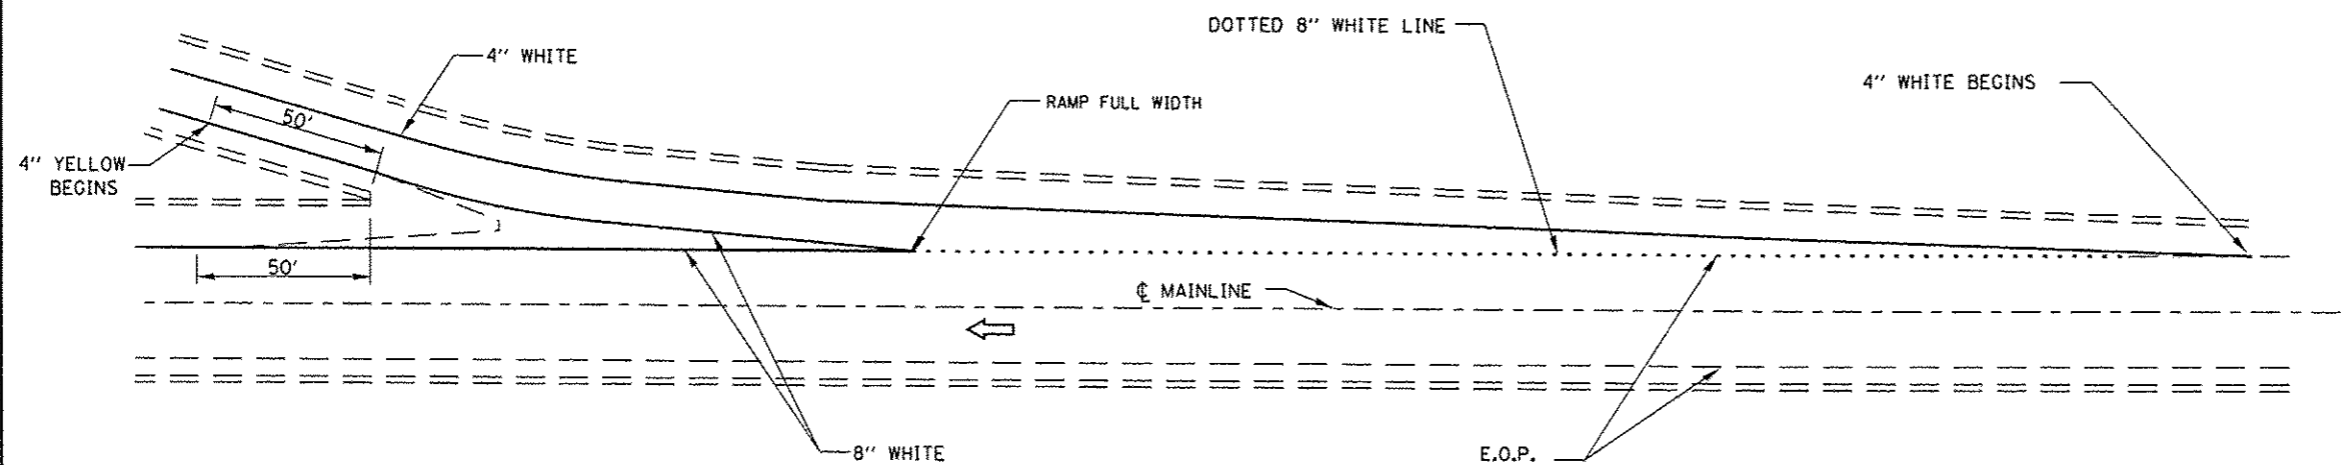

TYPICAL PAVEMENT MARKINGS FOR EXIT RAMP TERMINALS

FILE NAME =	USER NAME = petelijj	DESIGNED - RON WOODSHANK	REVISED -	STATE OF ILLINOIS DEPARTMENT OF TRANSPORTATION	TYPICAL PAVEMENT MARKING		F.A.I. RTE.	SECTION	COUNTY	TOTAL SHEETS	SHEET NO.
c:\pwwork\p\idat\petelijj\0330584\0305	93-shc-details.dgn	DRAWN - RON WOODSHANK	REVISED -		57	D3 PATCHING 2014-5	FORD	16	16		
	PLOT SCALE = 100.0000' / in.	CHECKED -	REVISED -		SCALE: SHEET NO. 1 OF 1 SHEETS STA. TO STA.		CONTRACT NO. 66C93				
	PLOT DATE = 4/3/2013	DATE -	REVISED -		<small>ILLINOIS FED. AID PROJECT</small>						