


**MAINLINE  
TYPICAL SECTION  
M.P. 104.89 TO M.P. 105.41  
WEST BOUND**

**MAINLINE  
TYPICAL SECTION  
M.P. 104.89 TO M.P. 105.41  
EAST BOUND**

**TYPICAL NO. 1**

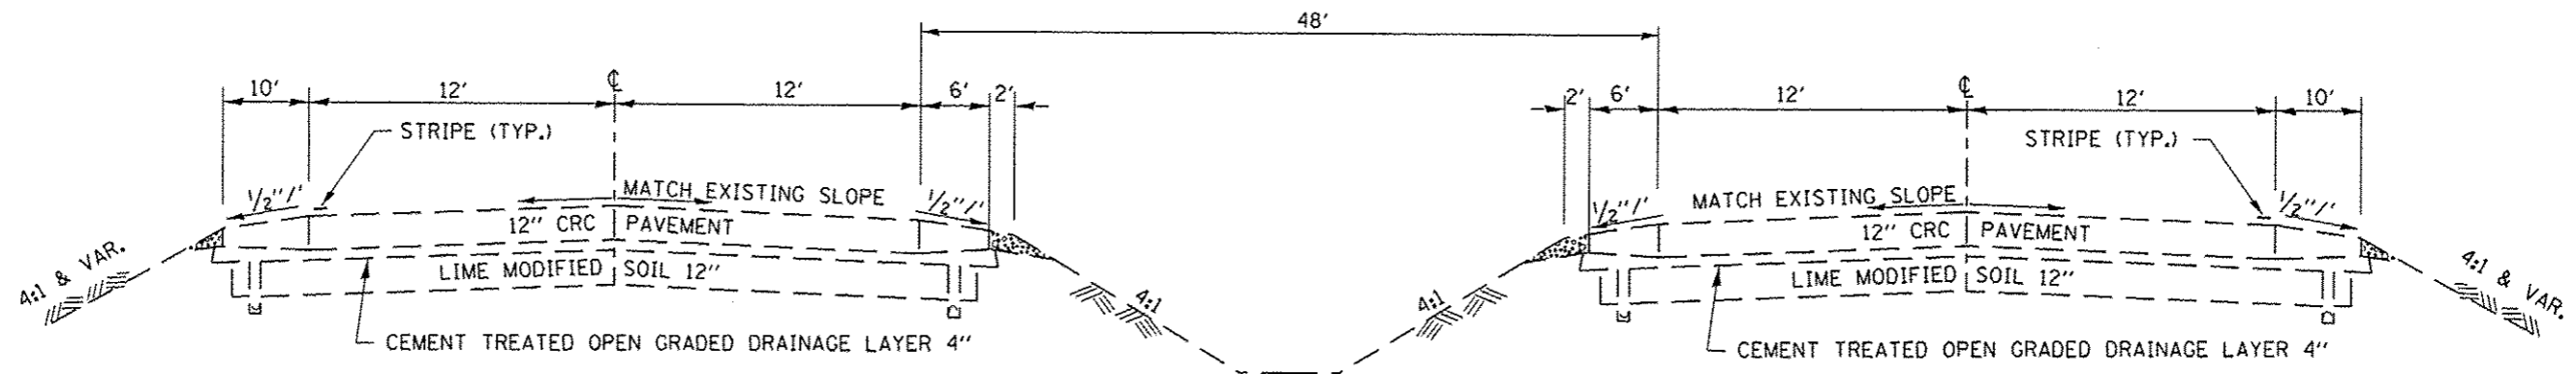

**MAINLINE  
TYPICAL SECTION  
M.P. 105.41 TO M.P. 112.12  
WEST BOUND**

**MAINLINE  
TYPICAL SECTION  
M.P. 105.41 TO M.P. 112.12  
EAST BOUND**

**TYPICAL NO. 2**

FILE NAME *	USER NAME = woodshankr1	DESIGNED - RW	REVISED -	<b>STATE OF ILLINOIS DEPARTMENT OF TRANSPORTATION</b>	<b>TYPICAL SECTIONS</b>			F.A.I. RTE.	SECTION	COUNTY	TOTAL SHEETS	SHEET NO.	
c:\p\work\pvidot\woodshankr1\0337548\	0366C95-shs-details.dgn	DRAWN - RW	REVISED -		SCALE:	SHEET NO. 1 OF 1 SHEETS	STA.	TO STA.	80	D3 PATCHING 2014-6	GRUNDY	13	4
	PLOT SCALE = 100.0000' / 1"	CHECKED -	REVISED -		CONTRACT NO. 66C95								
	PLOT DATE = 3/20/2013	DATE -	REVISED -		ILLINOIS FED. AID PROJECT								