



DATE	
BY	
PLAN	
SURVEYED	
PLOTTED	
CHECKED	
NOTED	
FILE NAME	

DATE	
BY	
PROFILE	
SURVEYED	
PLOTTED	
CHECKED	
NOTED	
FILE NAME	

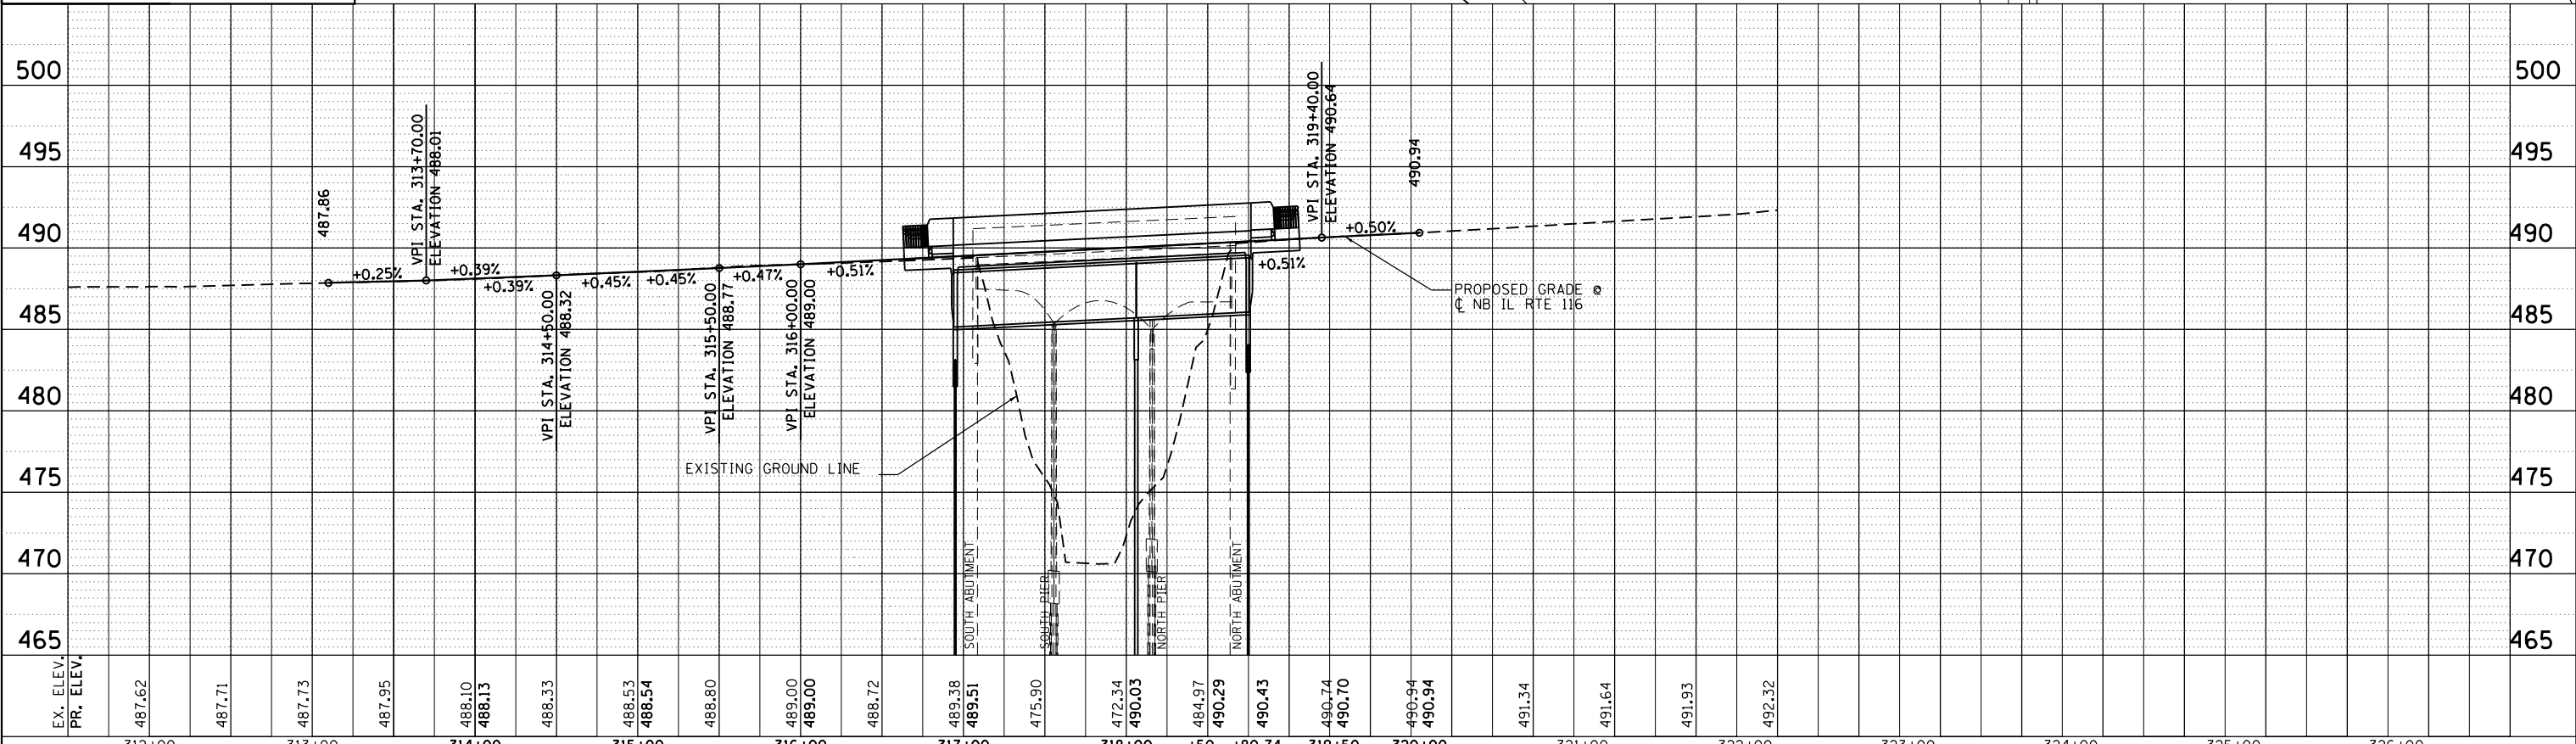

EX. ELEV.	PR. ELEV.	312+00	313+00	314+00	315+00	316+00	317+00	318+00	+50	+80.74	319+50	320+00	321+00	322+00	323+00	324+00	325+00	326+00																
487.62	487.71	487.73	487.95	488.10	488.13	488.33	488.53	488.54	488.80	489.00	489.00	488.72	489.38	489.51	475.90	472.34	490.03	484.97	490.29	490.43	490.74	490.70	490.94	490.94	491.34	491.64	491.93	492.32						

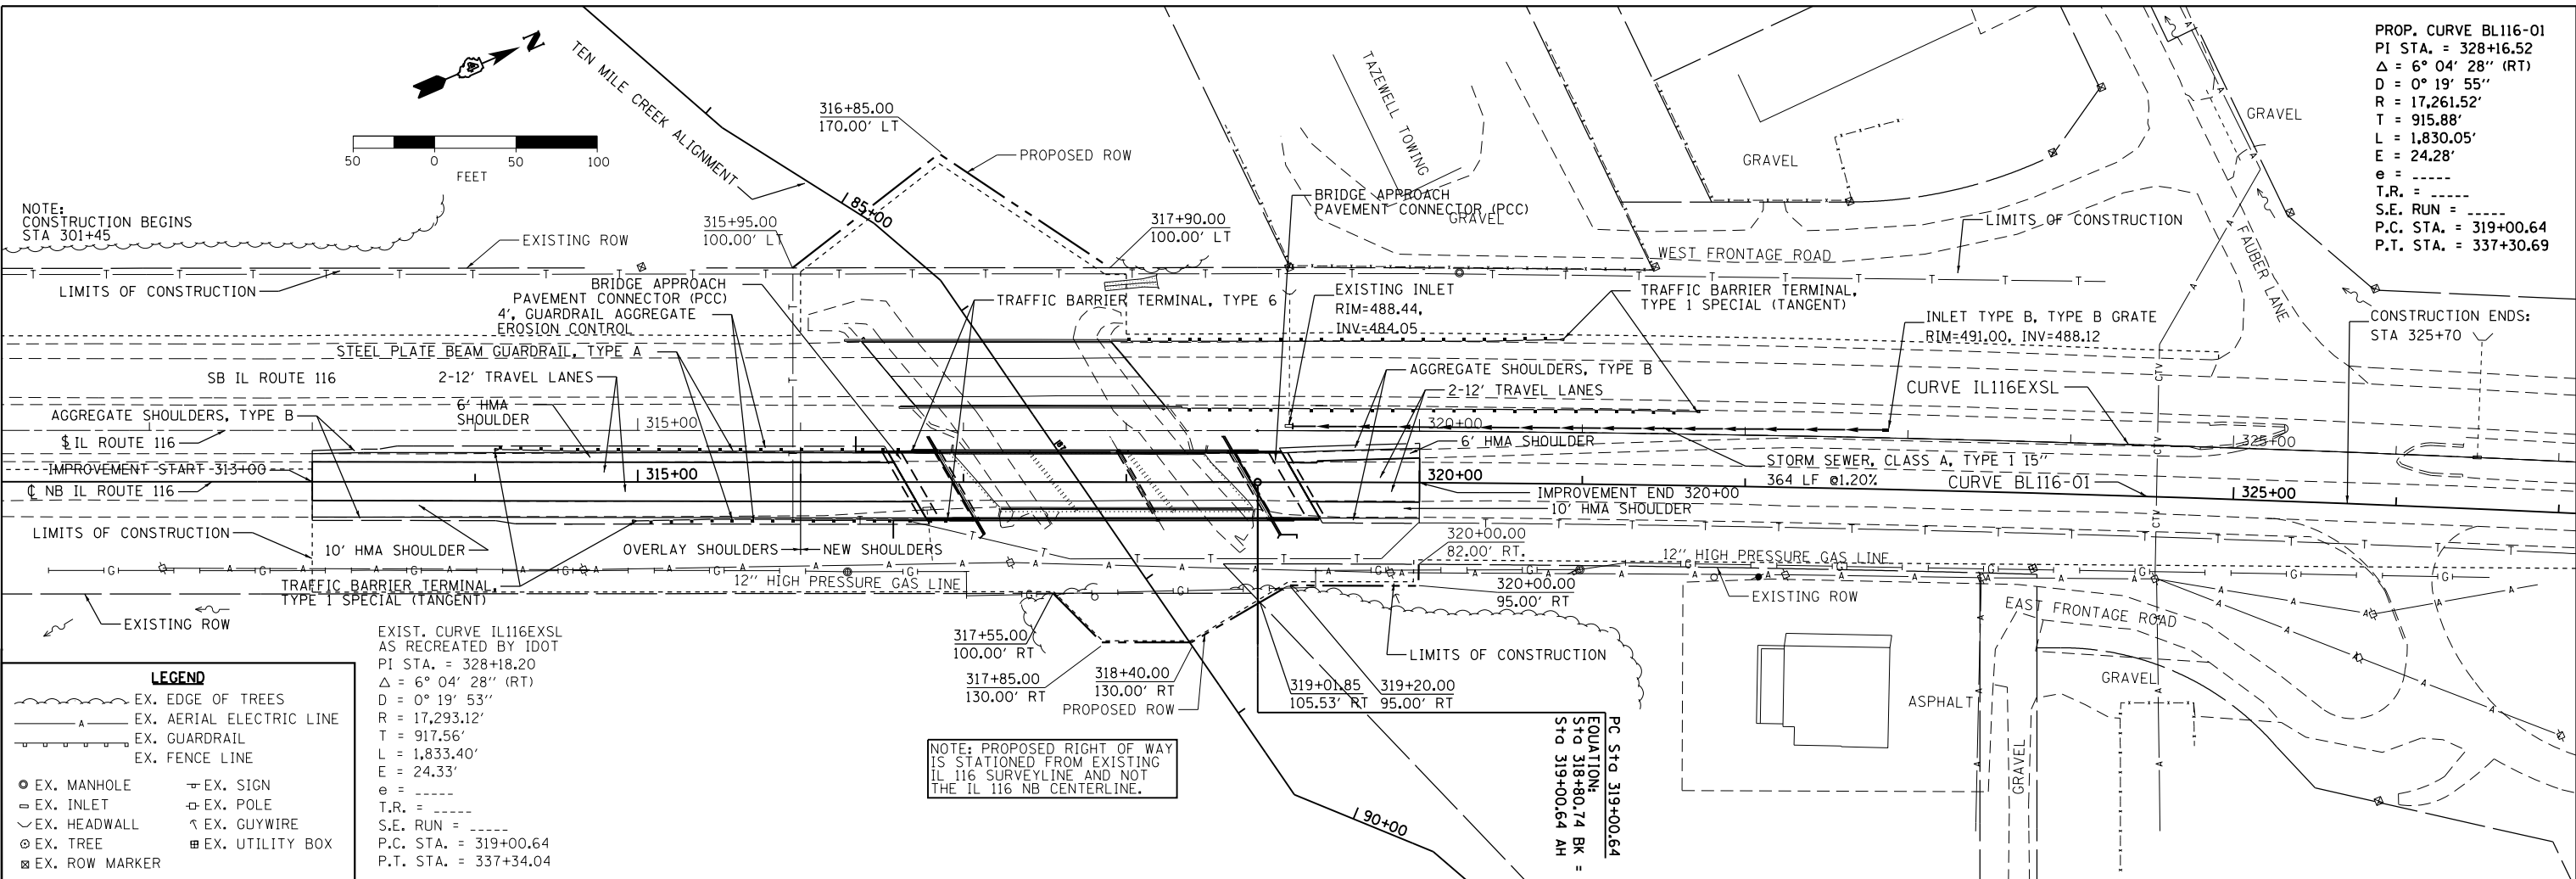

USER NAME = WAH	DESIGNED - CL	REVISED -
	DRAWN - WAH	REVISED -
PLOT SCALE = 100.0000' / 1"	CHECKED - KJC/HTL	REVISED -
PLOT DATE = 12/13/2012	DATE = 10/04/12	REVISED -

STATE OF ILLINOIS  
DEPARTMENT OF TRANSPORTATION

PLAN & PROFILE  
IL 116 OVER TEN MILE CREEK

SCALE: 1"=50' SHEET NO. 1 OF 1 SHEETS STA. 312+00 TO STA. 327+00

F.A.P. RTE.	SECTION	COUNTY	TOTAL SHEETS	SHEET NO.
673	(102B-1)BR	TAZEWELL	89	21
CONTRACT NO. 68671				
FED. ROAD DIST. NO. ILLINOIS FED. AID PROJECT				

T:\Projects\10-221.IDOT-TazBridges-Ten Mile Creek-Phase I\Drawings\CADD Sheets\0468671-sht-plnprf01.dgn