


DATE _____
 BY _____
 SURVEYED _____
 PLOTTED _____
 TEMPLATE _____
 NO. _____
 ORIGINAL SURVEY _____
 NOTE BOOK _____
 AREAS CHECKED _____

DATE _____
 BY _____
 SURVEYED _____
 PLOTTED _____
 TEMPLATE _____
 NO. _____
 ORIGINAL SURVEY _____
 NOTE BOOK _____
 AREAS CHECKED _____

NOTE:

AFTER TRAFFIC IS REMOVED FROM THE TEMPORARY CROSSOVER, THE TEMPORARY PAVEMENT SHALL BE REMOVED AND THE MEDIAN SHALL BE RESTORED TO ITS ORIGINAL ELEVATIONS AS SHOWN ON THESE SHEETS, UNLESS SHOWN OTHERWISE ON THE MAINLINE CROSS SECTIONS. ALL AREAS OF THE MEDIAN TO BE RESTORED SHALL RECEIVE TOPSOIL FURNISH AND PLACE, 4".

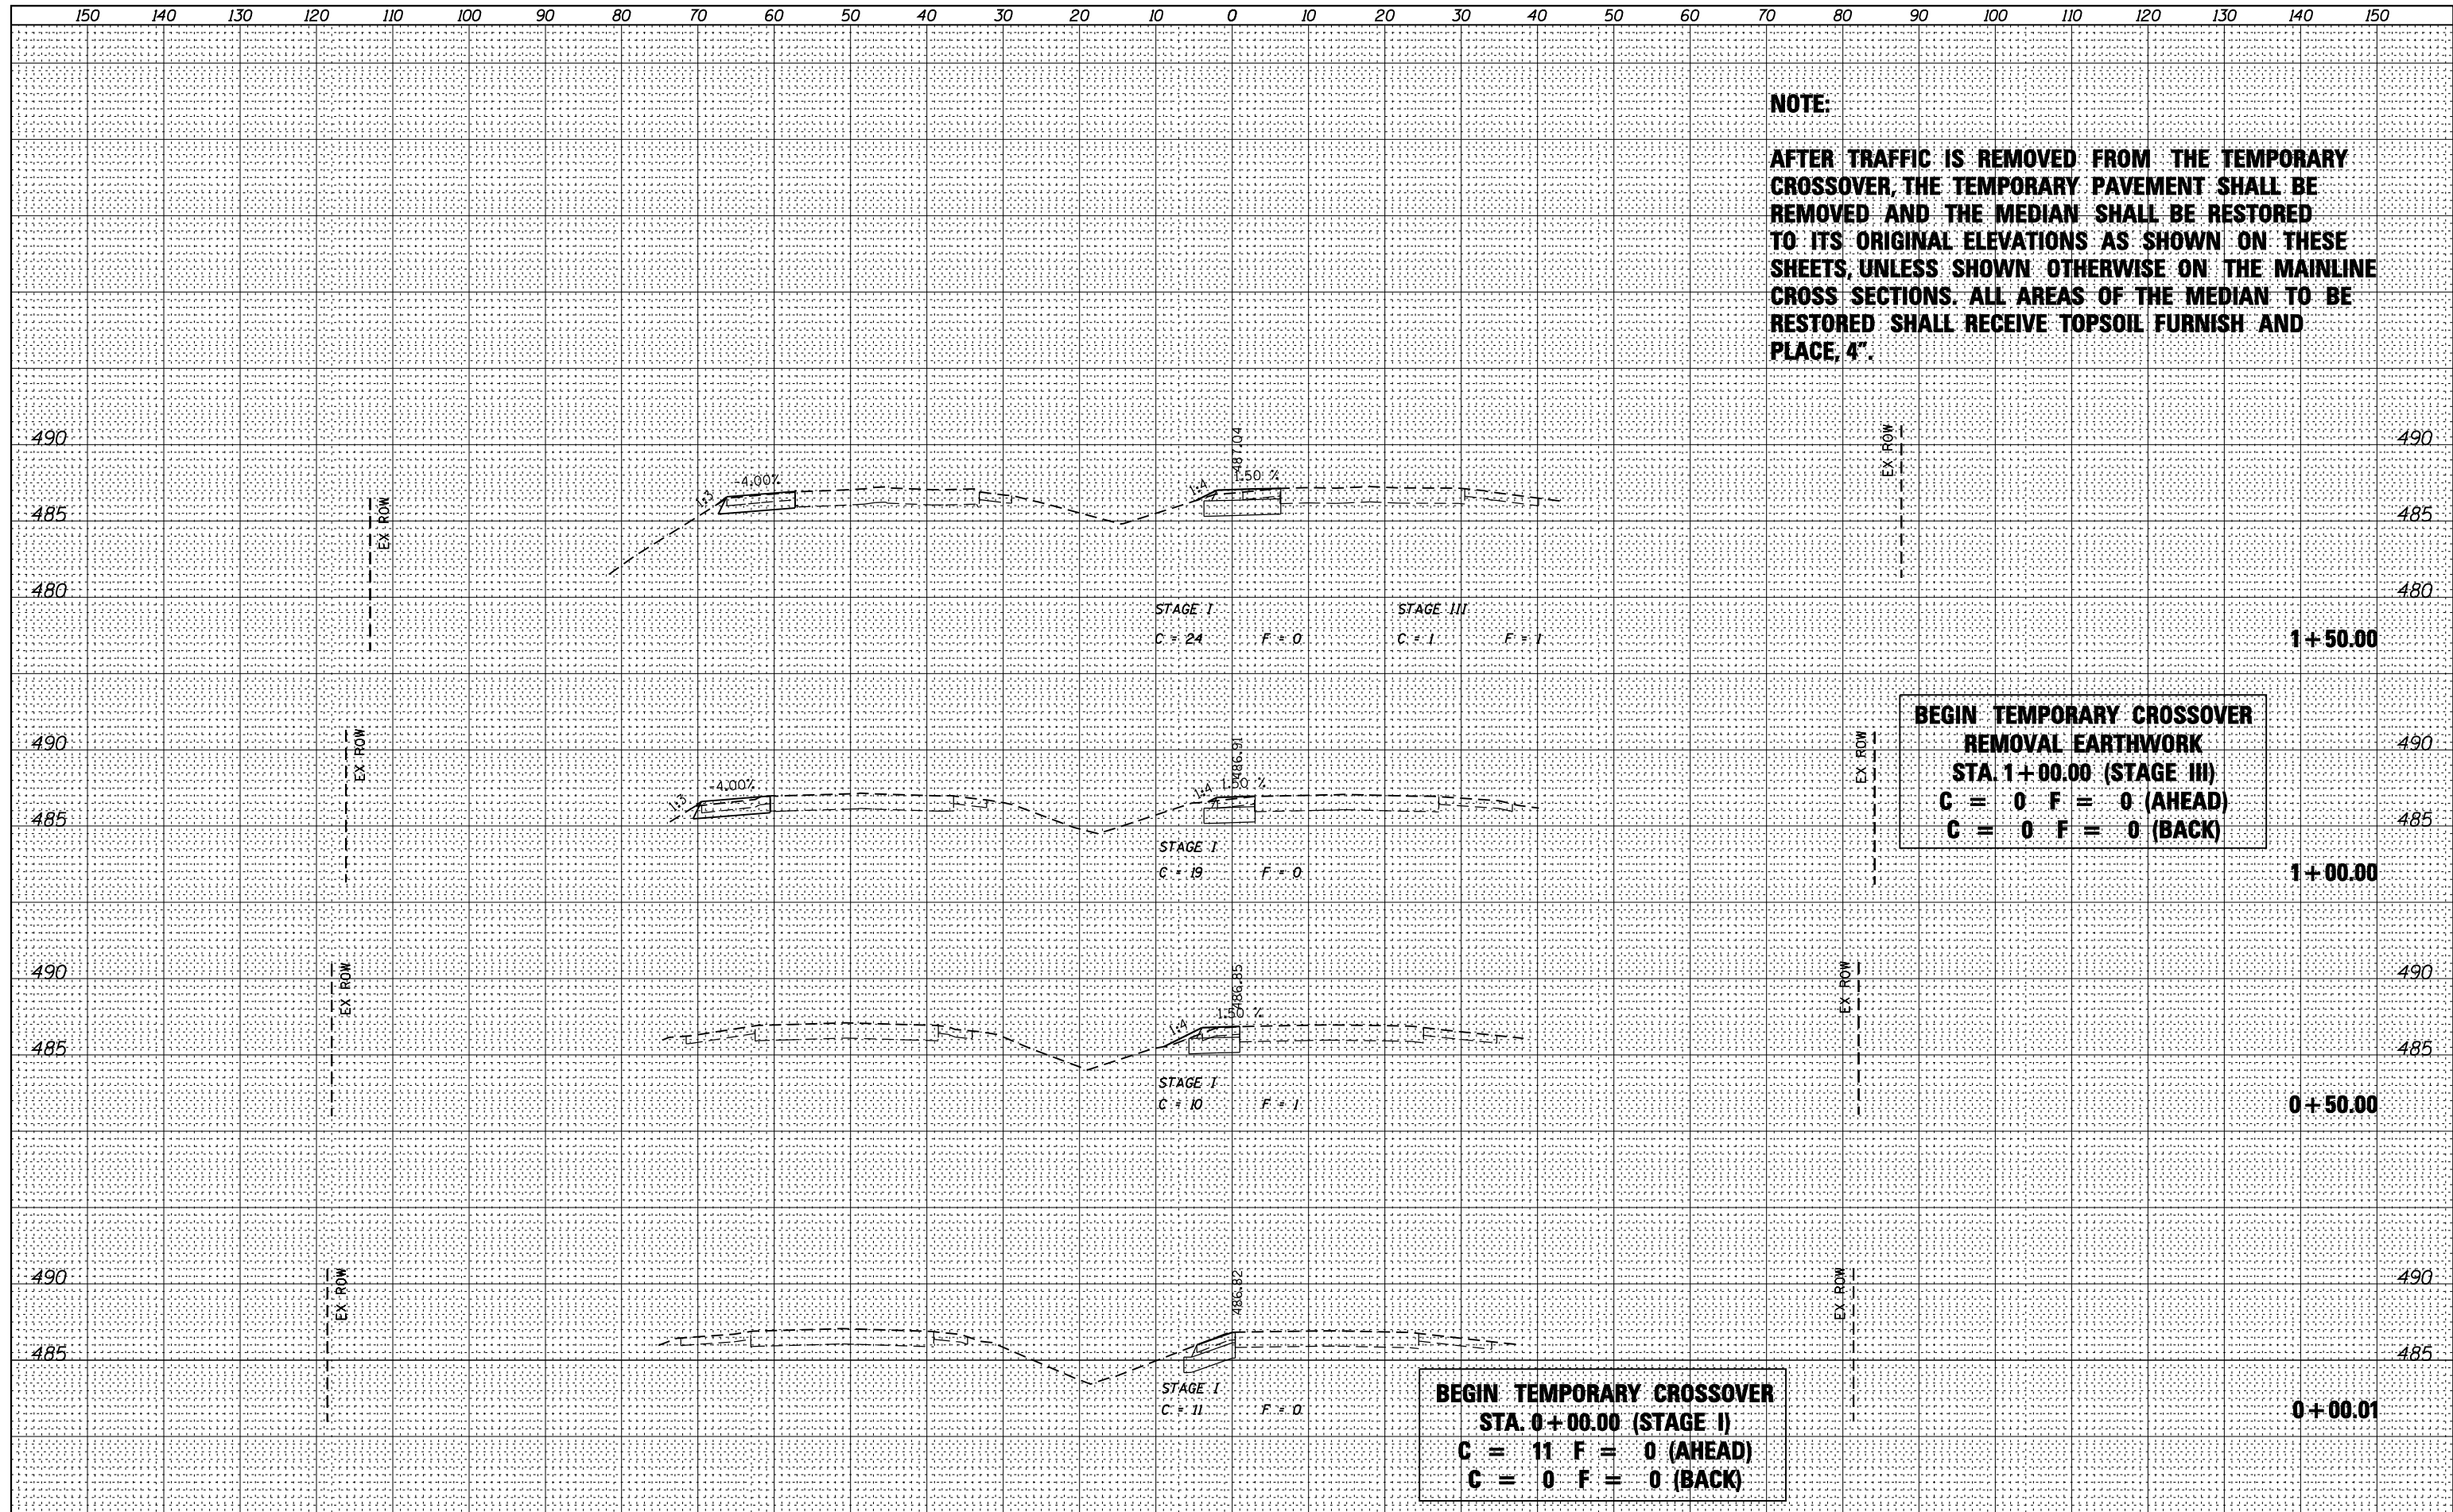

USER NAME = bmatthies	DESIGNED -	REVISED -
FILE NAME = D468671-shr-xssht_MOT.dwg	CHECKED -	REVISED -
PLOT SCALE = 20.0000' / IN.	DRAWN -	REVISED -
PLOT DATE = 12/13/2012	CHECKED -	REVISED -

F.A.P. RTE. 673	SECTION (102B-1)BR	COUNTY TAZEWELL	TOTAL SHEETS 89	SHEET NO. 30
CONTRACT NO. 68671				ILLINOIS FED. AID PROJECT