


DATE	
BY	
NO.	
AREAS CHECKED	
AREAS	
TEMPLATE	
NOTE BOOK	
SURVEYED	
FINAL SURVEY	

DATE	
BY	
NO.	
AREAS CHECKED	
AREAS	
TEMPLATE	
NOTE BOOK	
SURVEYED	
ORIGINAL SURVEY	

**NOTE:**

**AFTER TRAFFIC IS REMOVED FROM THE TEMPORARY CROSSOVER, THE TEMPORARY PAVEMENT SHALL BE REMOVED AND THE MEDIAN SHALL BE RESTORED TO ITS ORIGINAL ELEVATIONS AS SHOWN ON THESE SHEETS, UNLESS SHOWN OTHERWISE ON THE MAINLINE CROSS SECTIONS. ALL AREAS OF THE MEDIAN TO BE RESTORED SHALL RECEIVE TOPSOIL FURNISH AND PLACE, 4".**

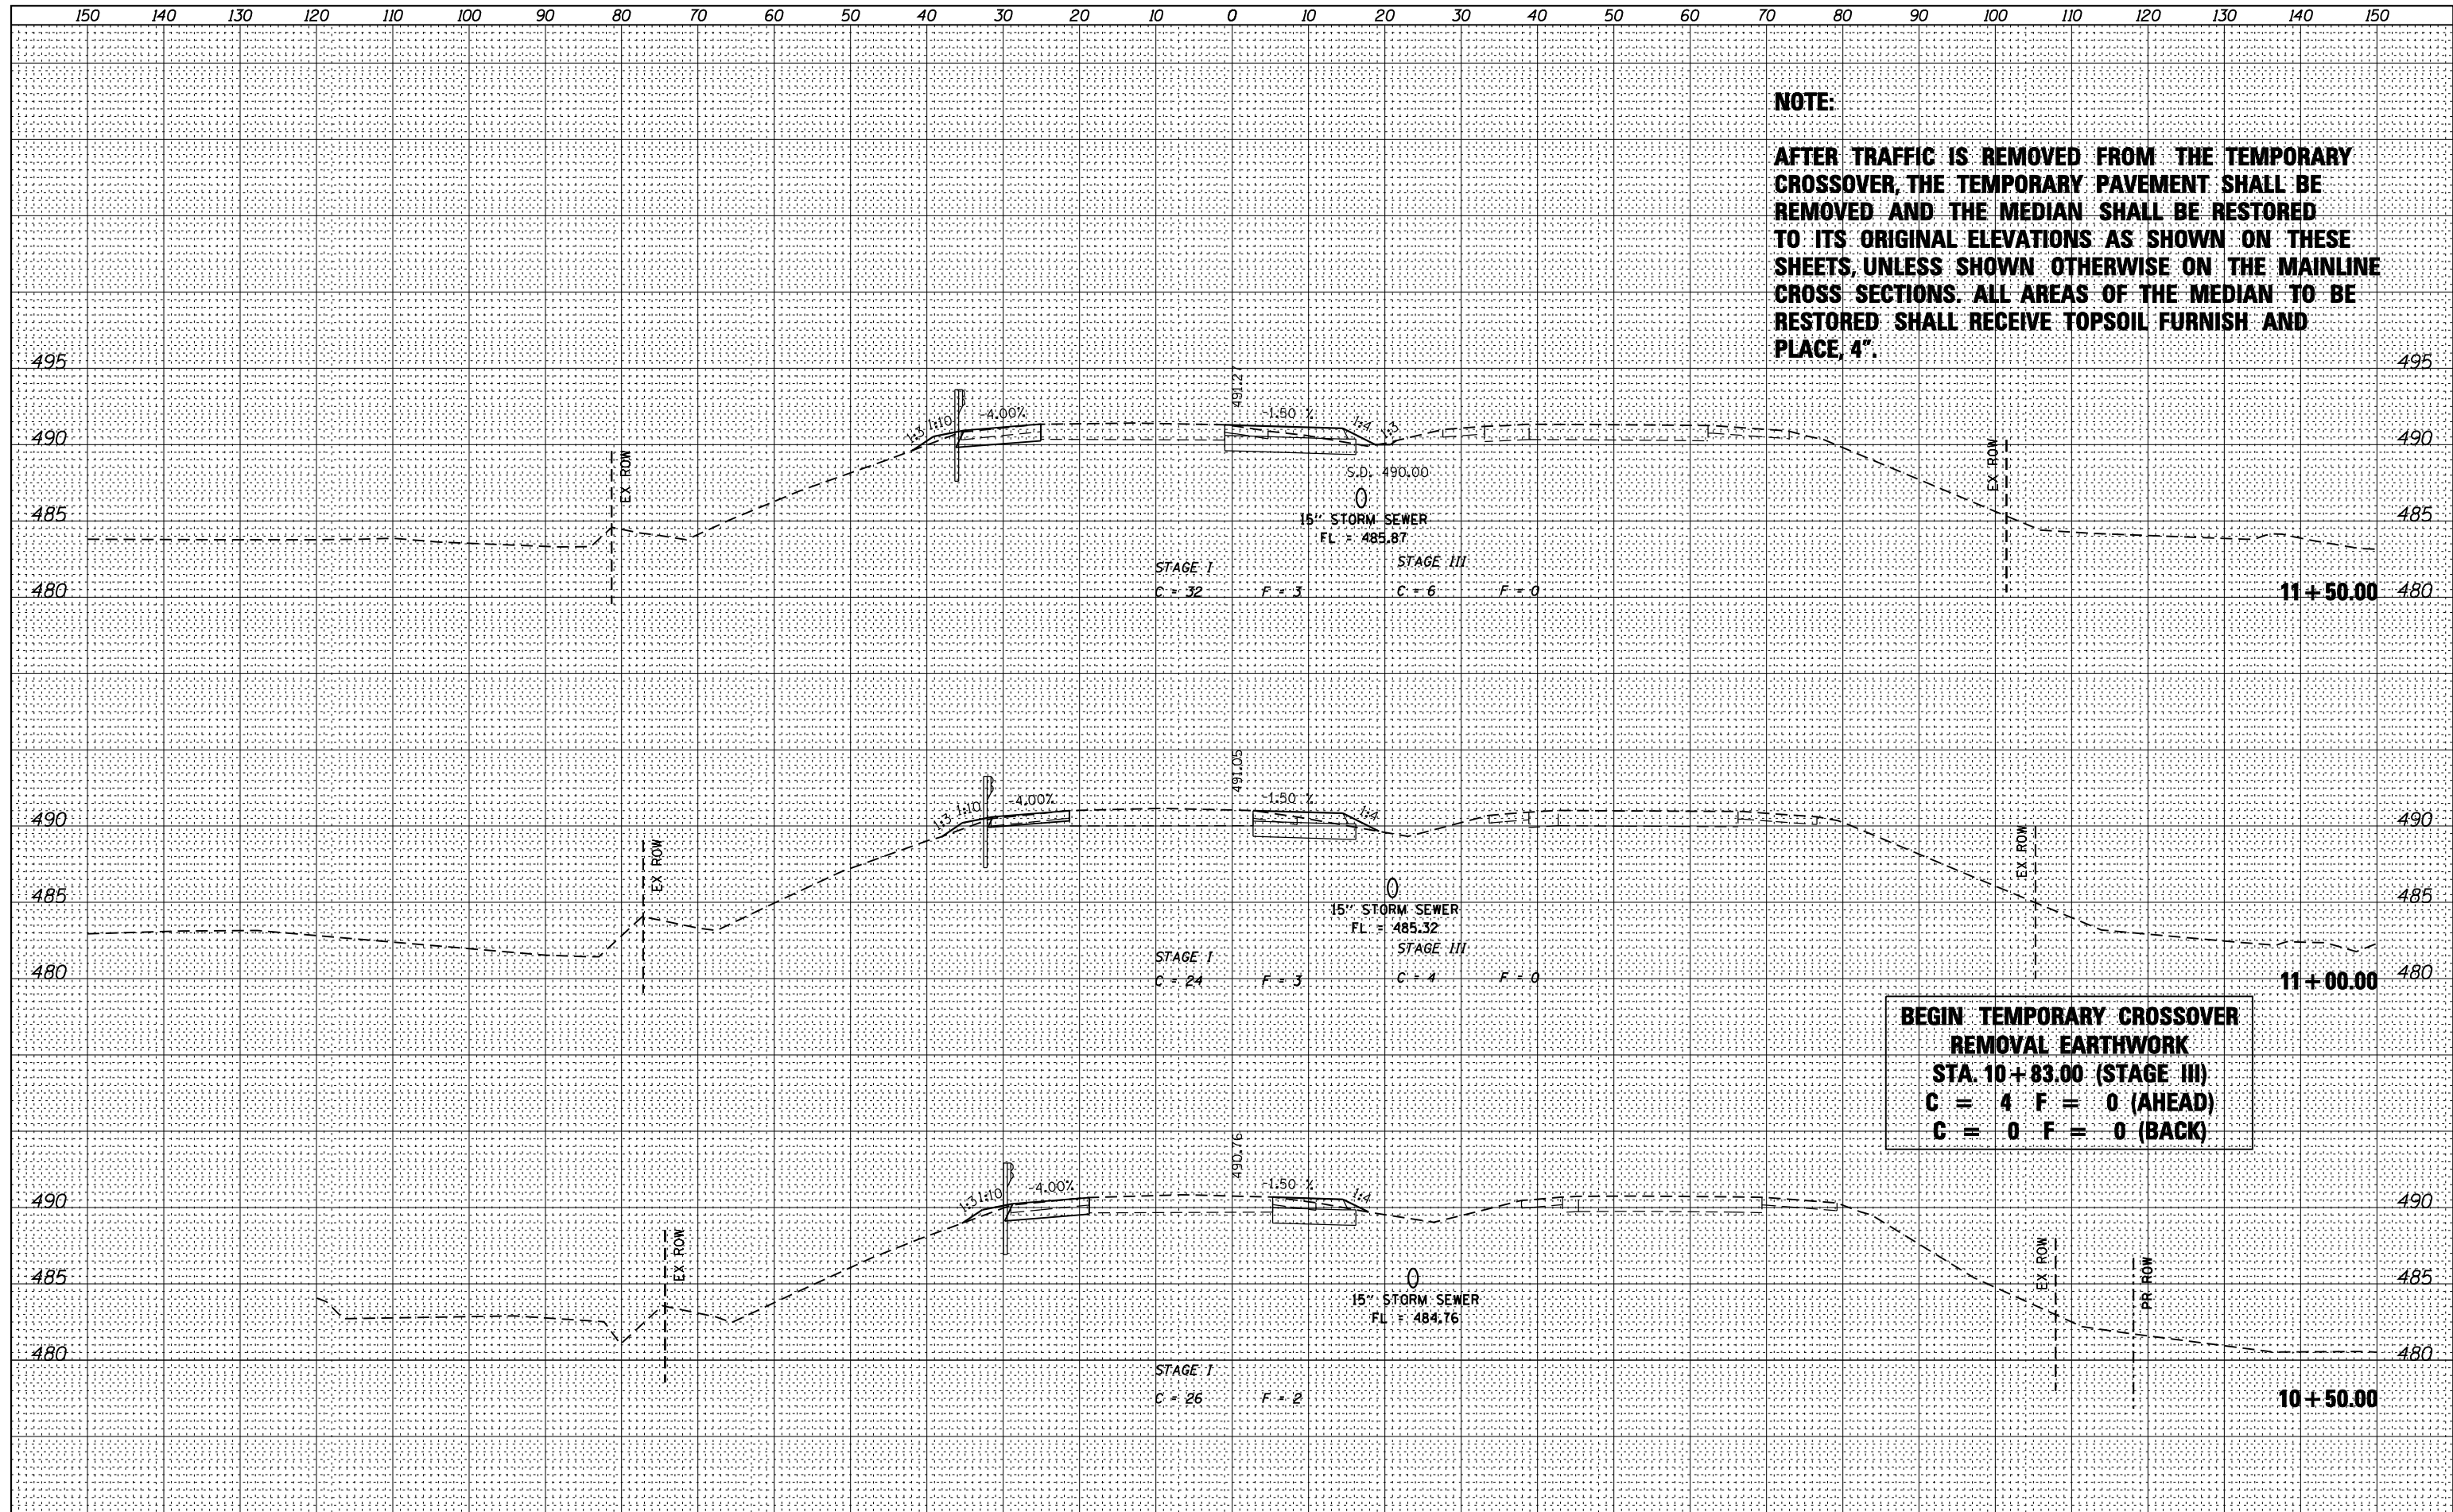

**BEGIN TEMPORARY CROSSOVER  
REMOVAL EARTHWORK  
STA. 10+83.00 (STAGE III)  
C = 4 F = 0 (AHEAD)  
C = 0 F = 0 (BACK)**

USER NAME = bmatthies	DESIGNED -	REVISED
FILE NAME = D468671-shr-xssht_MOT.dwg	CHECKED -	REVISED
PLOT SCALE = 20.0000' / IN.	DRAWN -	REVISED
PLOT DATE = 12/13/2012	CHECKED -	REVISED

F.A.P. RTE. 673	SECTION (102B-1BR)	COUNTY TAZEWELL	TOTAL SHEETS 89	SHEET NO. 36
CONTRACT NO. 68671				ILLINOIS FED. AID PROJECT